


STATE	PROJECT NO.	YEAR	SHEET NO.	TOTAL SHEETS
KANSAS	87 N-0614-01	2017	233	236

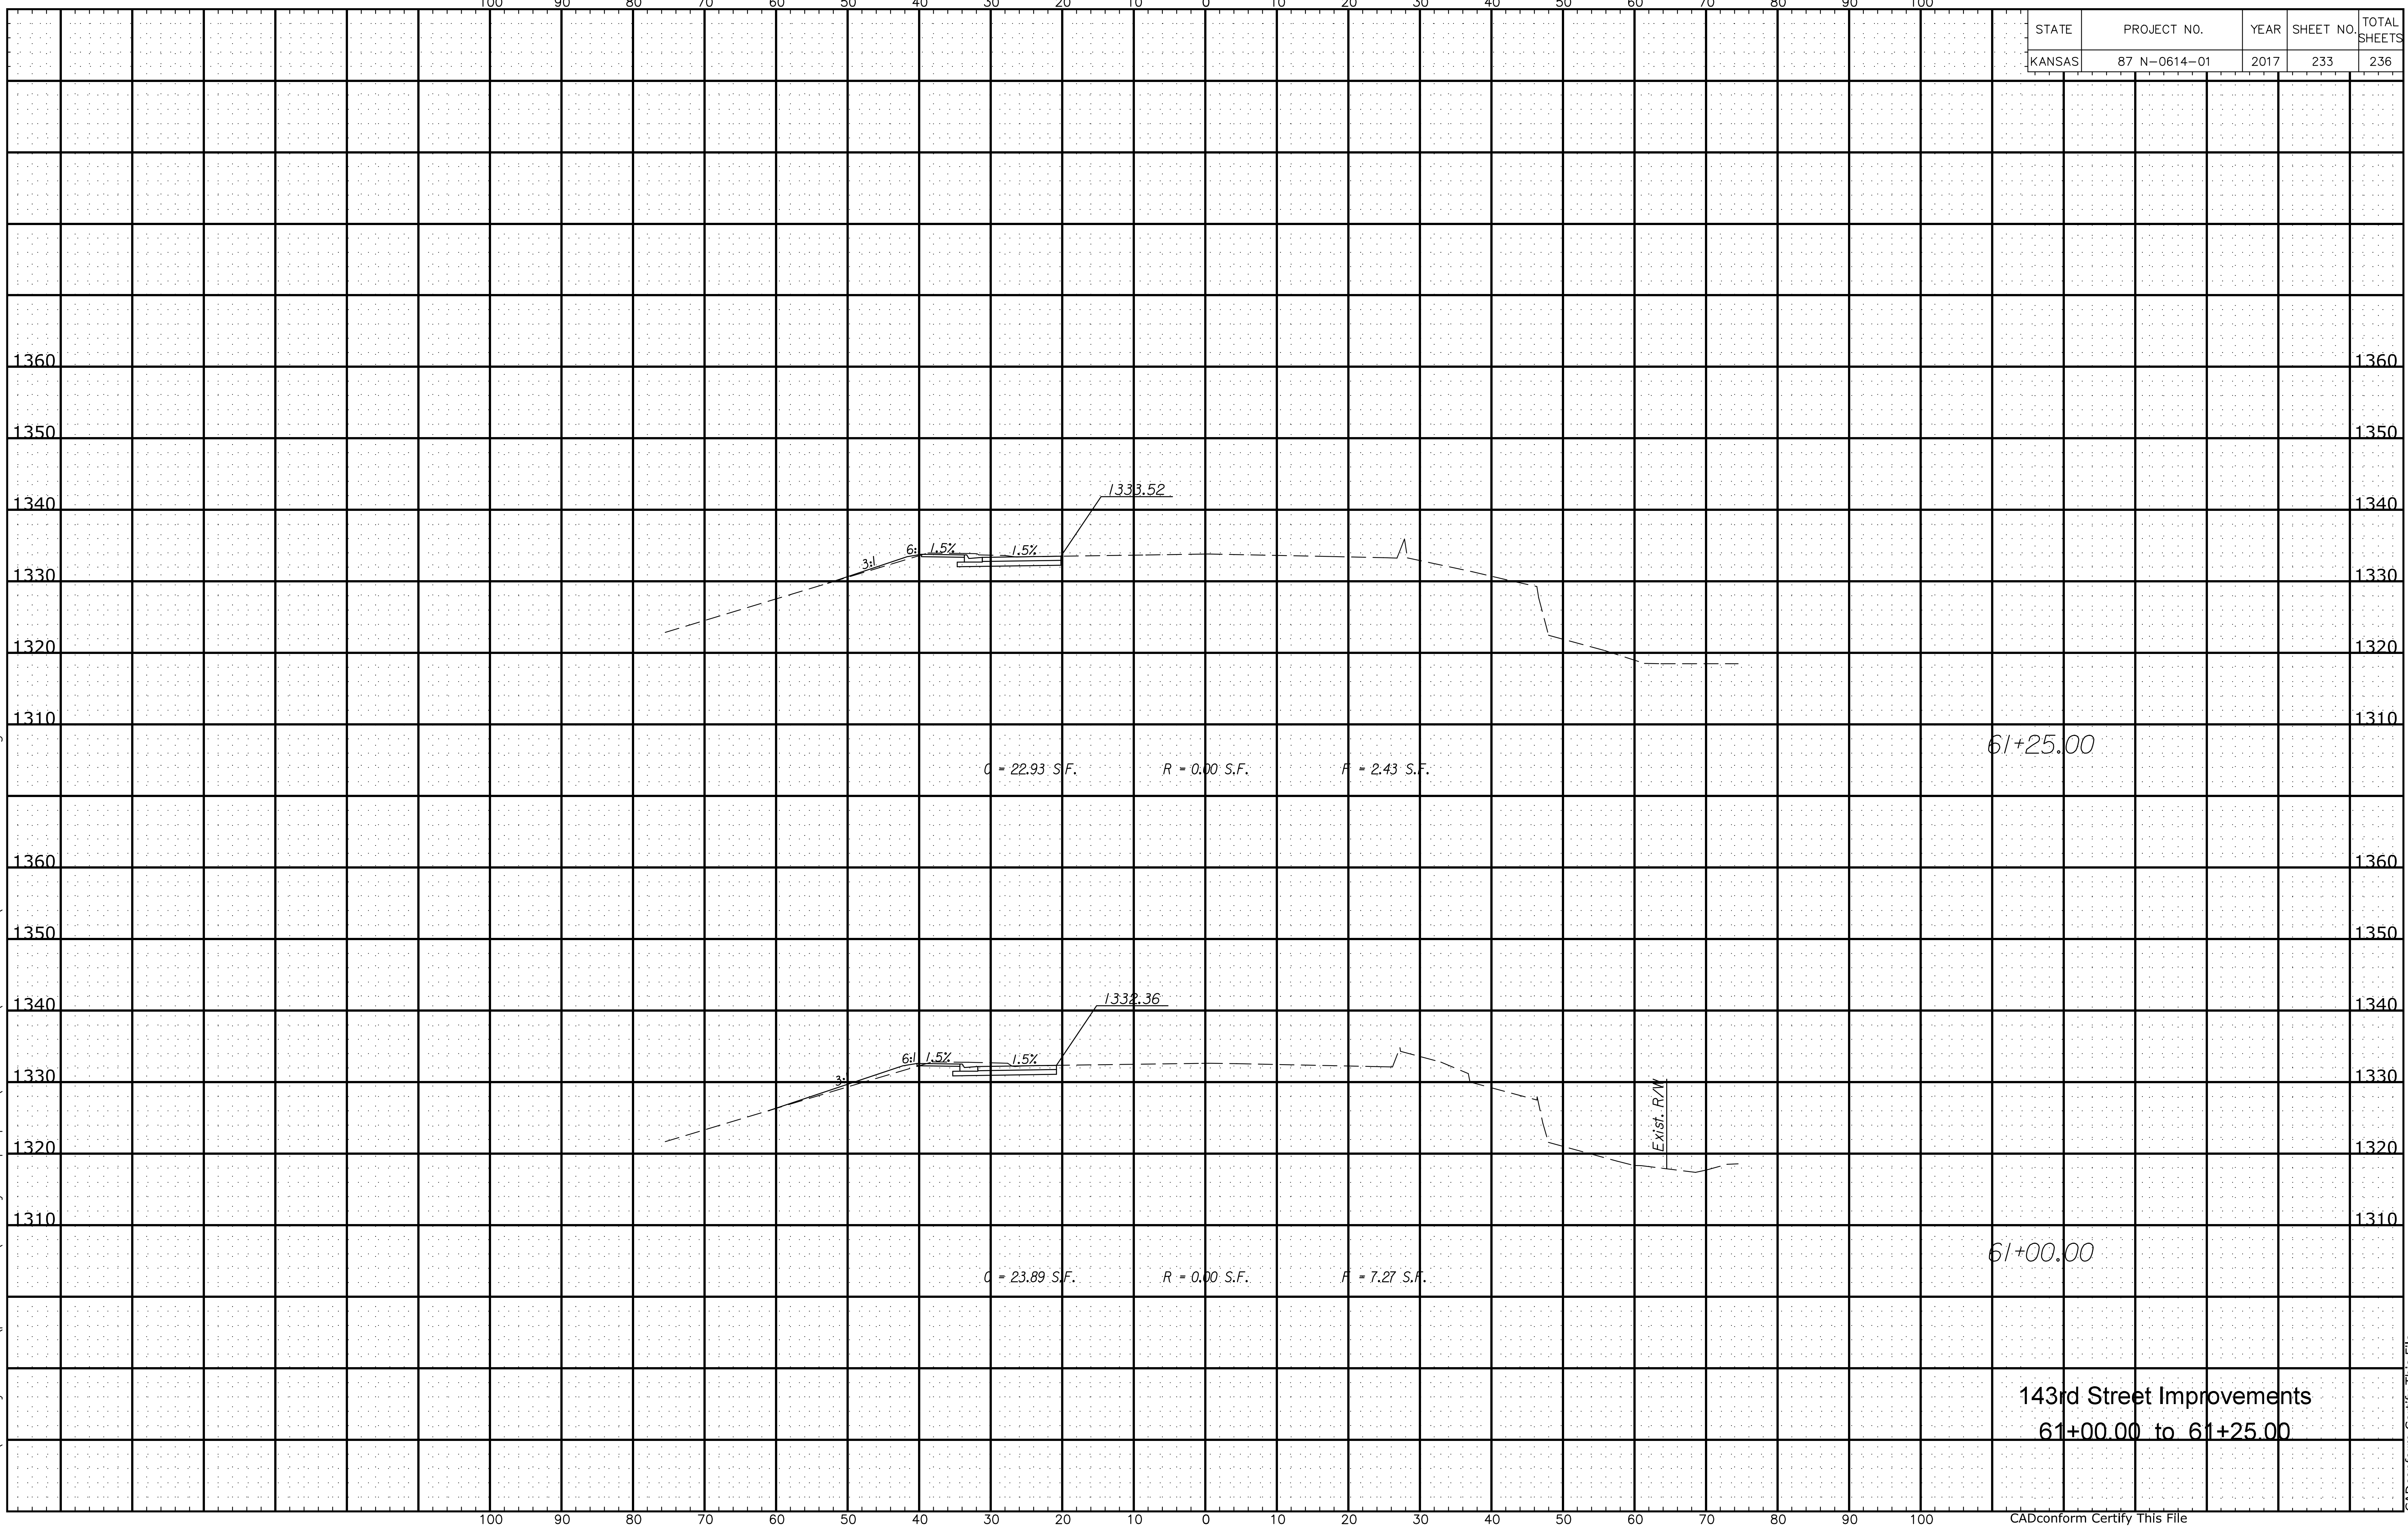

Plotted By: titled  
 File c:\transystems\pw\_local\transyscorp-pw1\taummei\d0228400\C-RDW-M01-801.dgn

**143rd Street Improvements**  
**61+00.00 to 61+25.00**