


Plotted By: titled
File c:\transystems\pw_local\transyscorp-pw1\taummei\d0228400\C-RDW-M01-801.dgn

STATE	PROJECT NO.	YEAR	SHEET NO.	TOTAL SHEETS
KANSAS	87 N-0614-01	2017	234	236

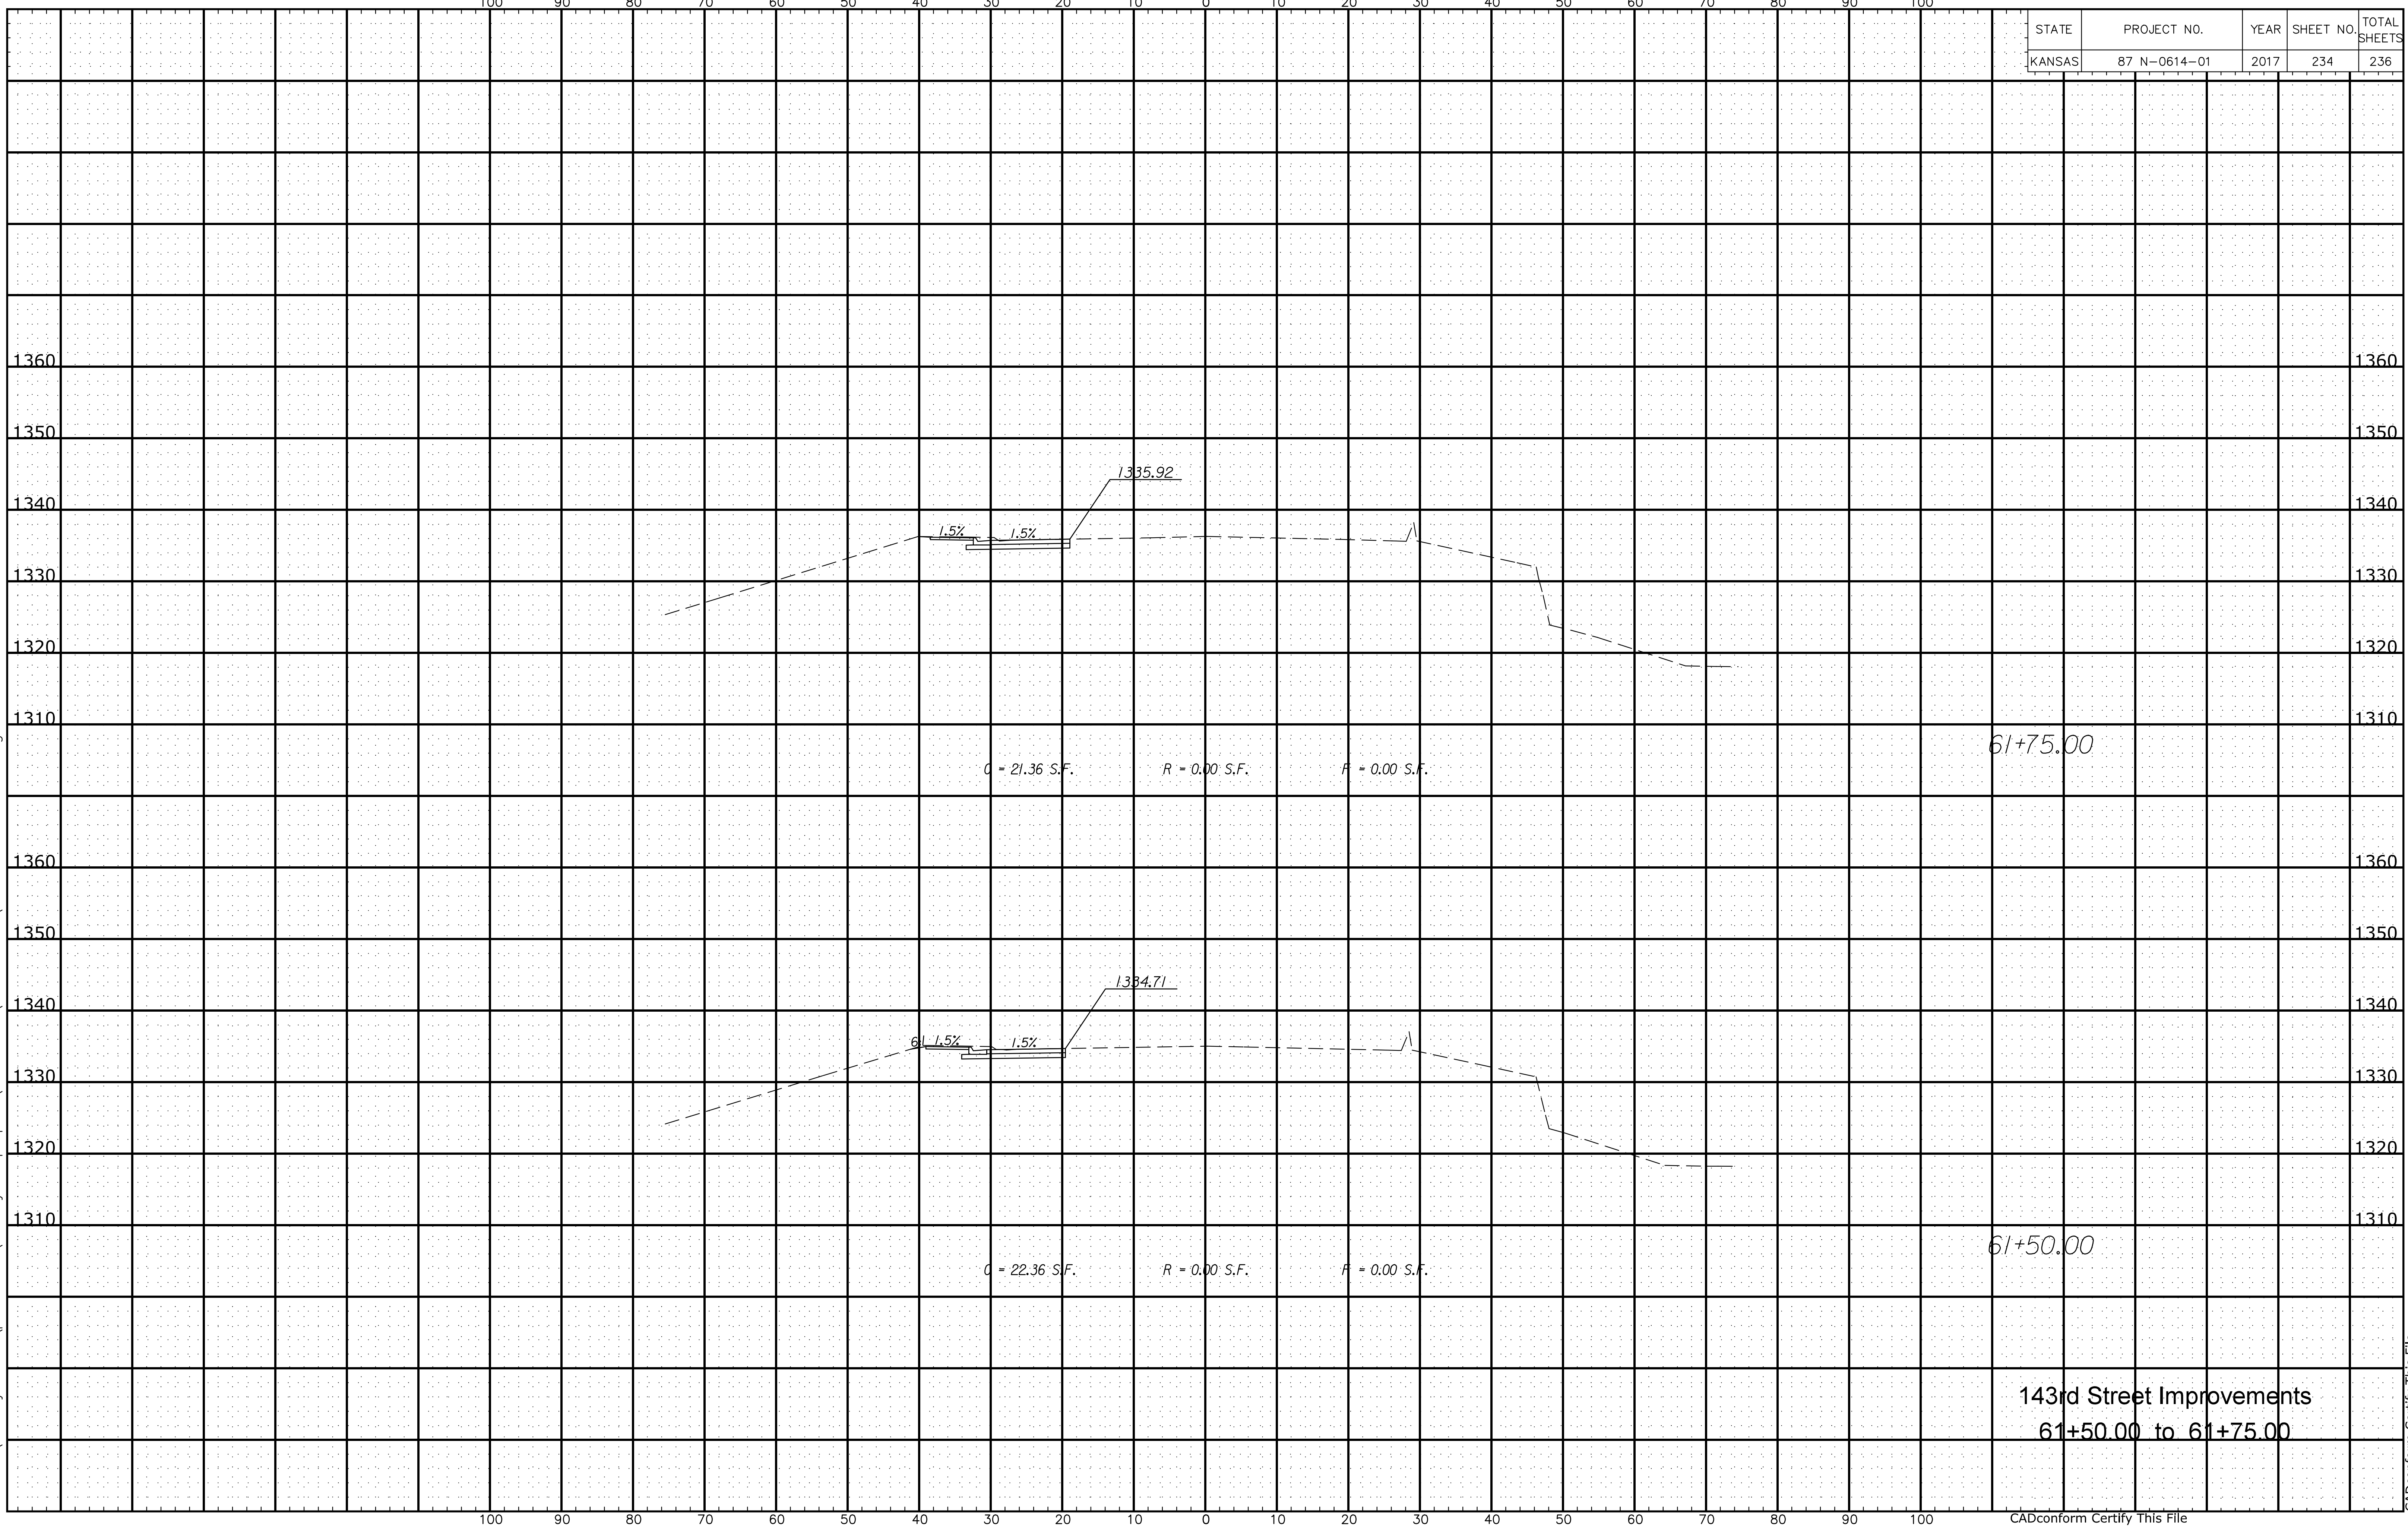

$G = 21.36$ S.F. $R = 0.00$ S.F. $F = 0.00$ S.F.

61+75.00

$G = 22.36$ S.F. $R = 0.00$ S.F. $F = 0.00$ S.F.

61+50.00

143rd Street Improvements
61+50.00 to 61+75.00