


Plotted By: titled
File c:\transystems\pw_local\transyscorp-pw1\taummei\d0228400\C-RDW-M01-801.dgn

STATE	PROJECT NO.	YEAR	SHEET NO.	TOTAL SHEETS
KANSAS	87 N-0614-01	2017	235	236

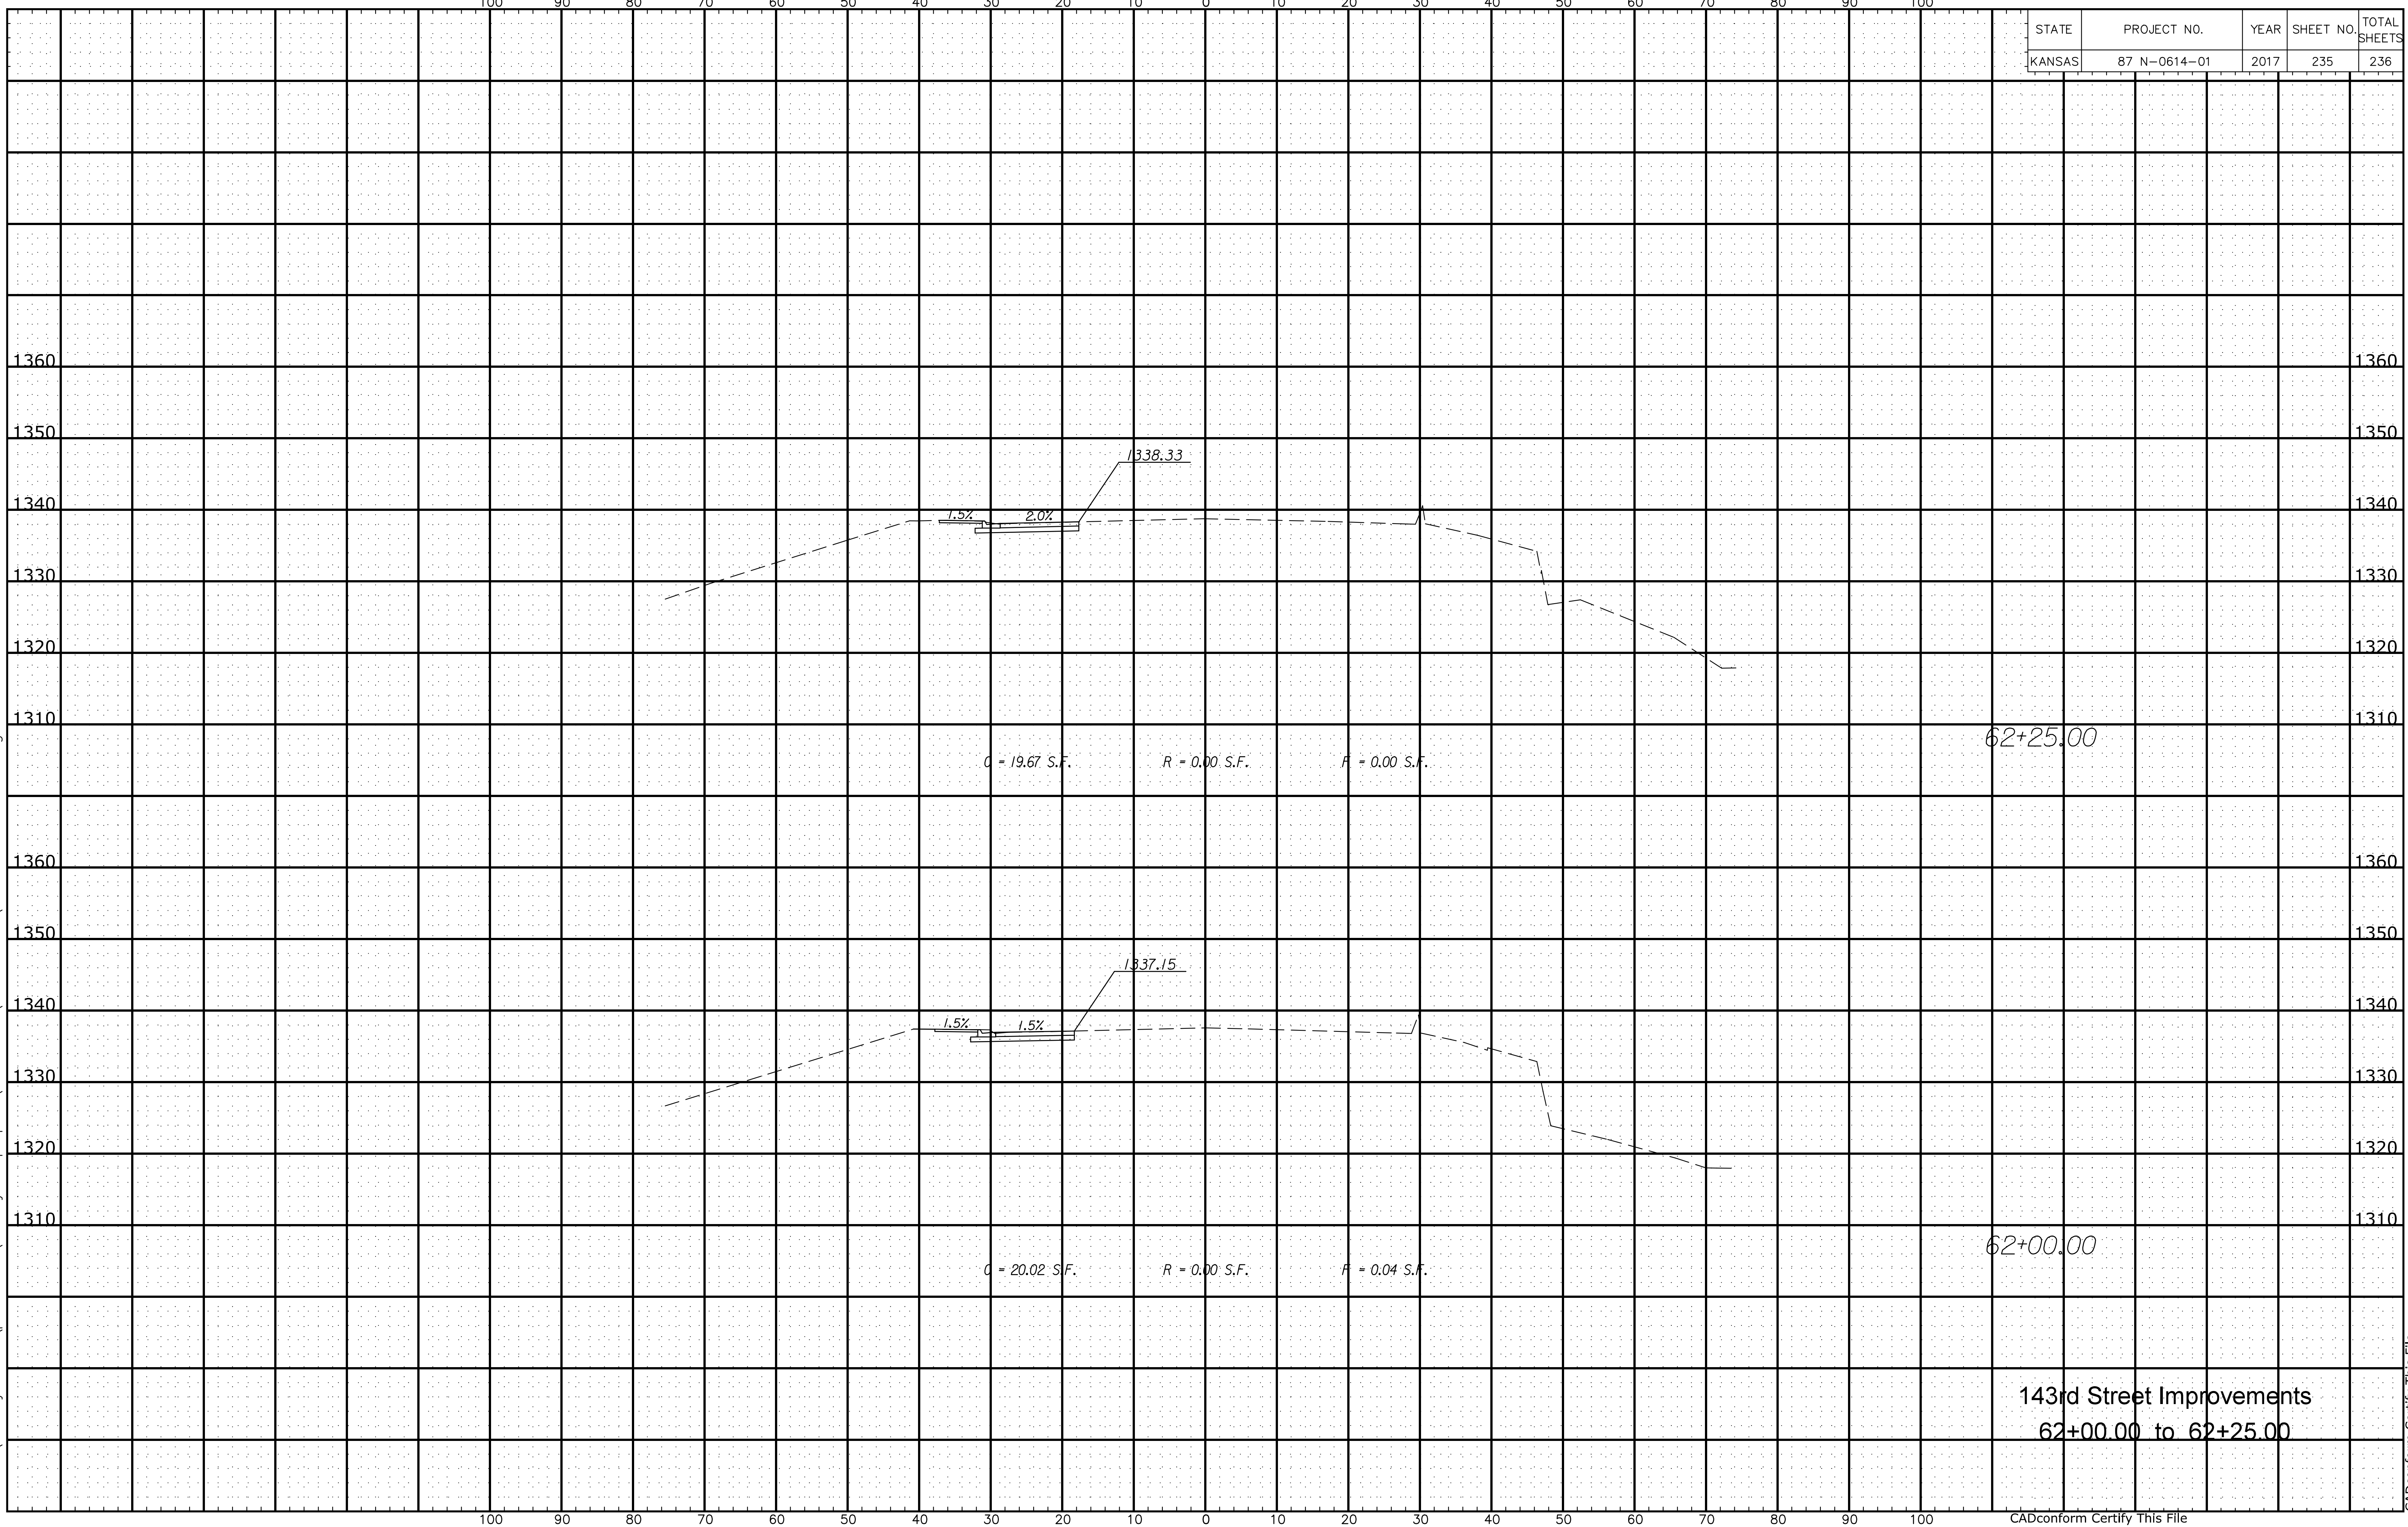

62+25.00

62+00.00

143rd Street Improvements
62+00.00 to 62+25.00