


Plotted By: titled
File c:\transystems\pw_local\transyscorp-pw1\taumel\d0228400\C-RDW-M01-801.dgn

STATE	PROJECT NO.	YEAR	SHEET NO.	TOTAL SHEETS
KANSAS	87 N-0614-01	2017	236	236

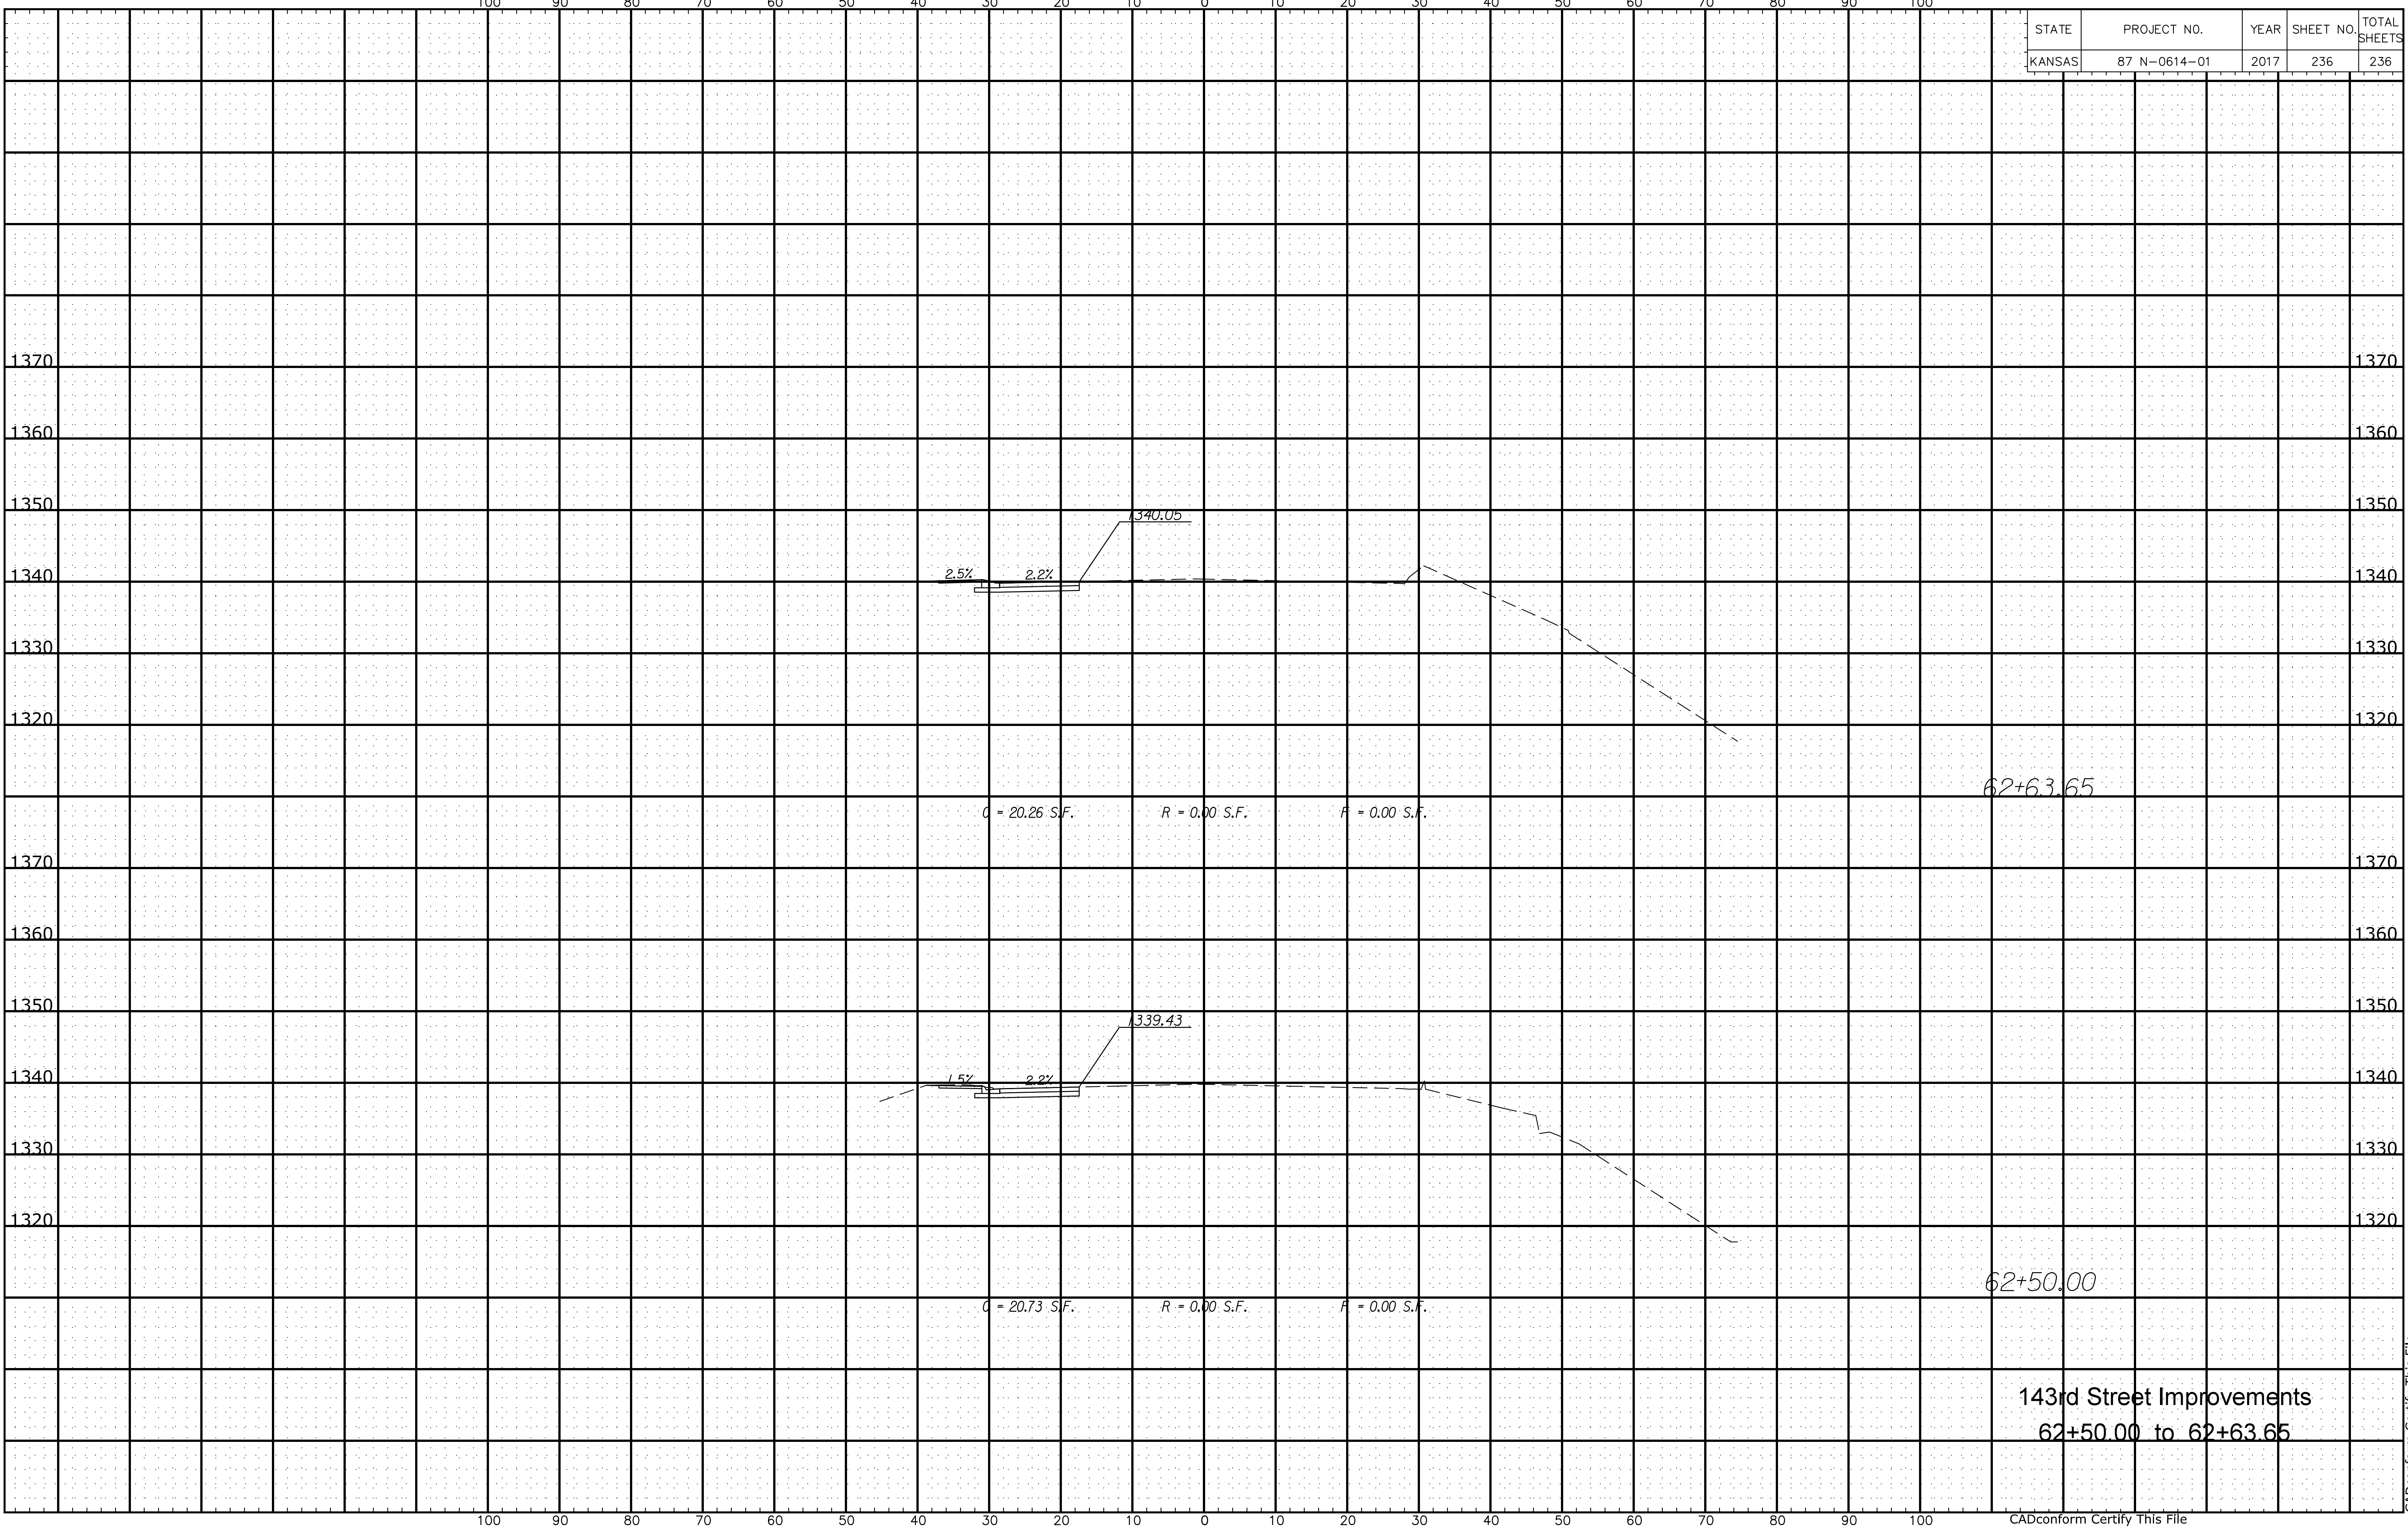

62+63.65

G = 20.26 S.F. R = 0.00 S.F. F = 0.00 S.F.

62+50.00

G = 20.73 S.F. R = 0.00 S.F. F = 0.00 S.F.

143rd Street Improvements
62+50.00 to 62+63.65