


LEGEND
 --- Longitudinal Joint
 - - - Contraction Joint
 = Expansion Joint

Note:
 All mainline concrete pavement on 143rd Street shall be "Concrete Pavement 8" (Reinforced)" unless otherwise noted
 Pavement Joints shall be continued through curb & gutter and match joint patterns where possible
 Elevations shown for the Quiktrip entrance are measured to the flowline
 All Joints within the reinforced concrete pavement shall be tied with #4 bars 2' long spaced on 30" centers in all directions with 6" x 12" - W4 x W4 welded wire mesh.

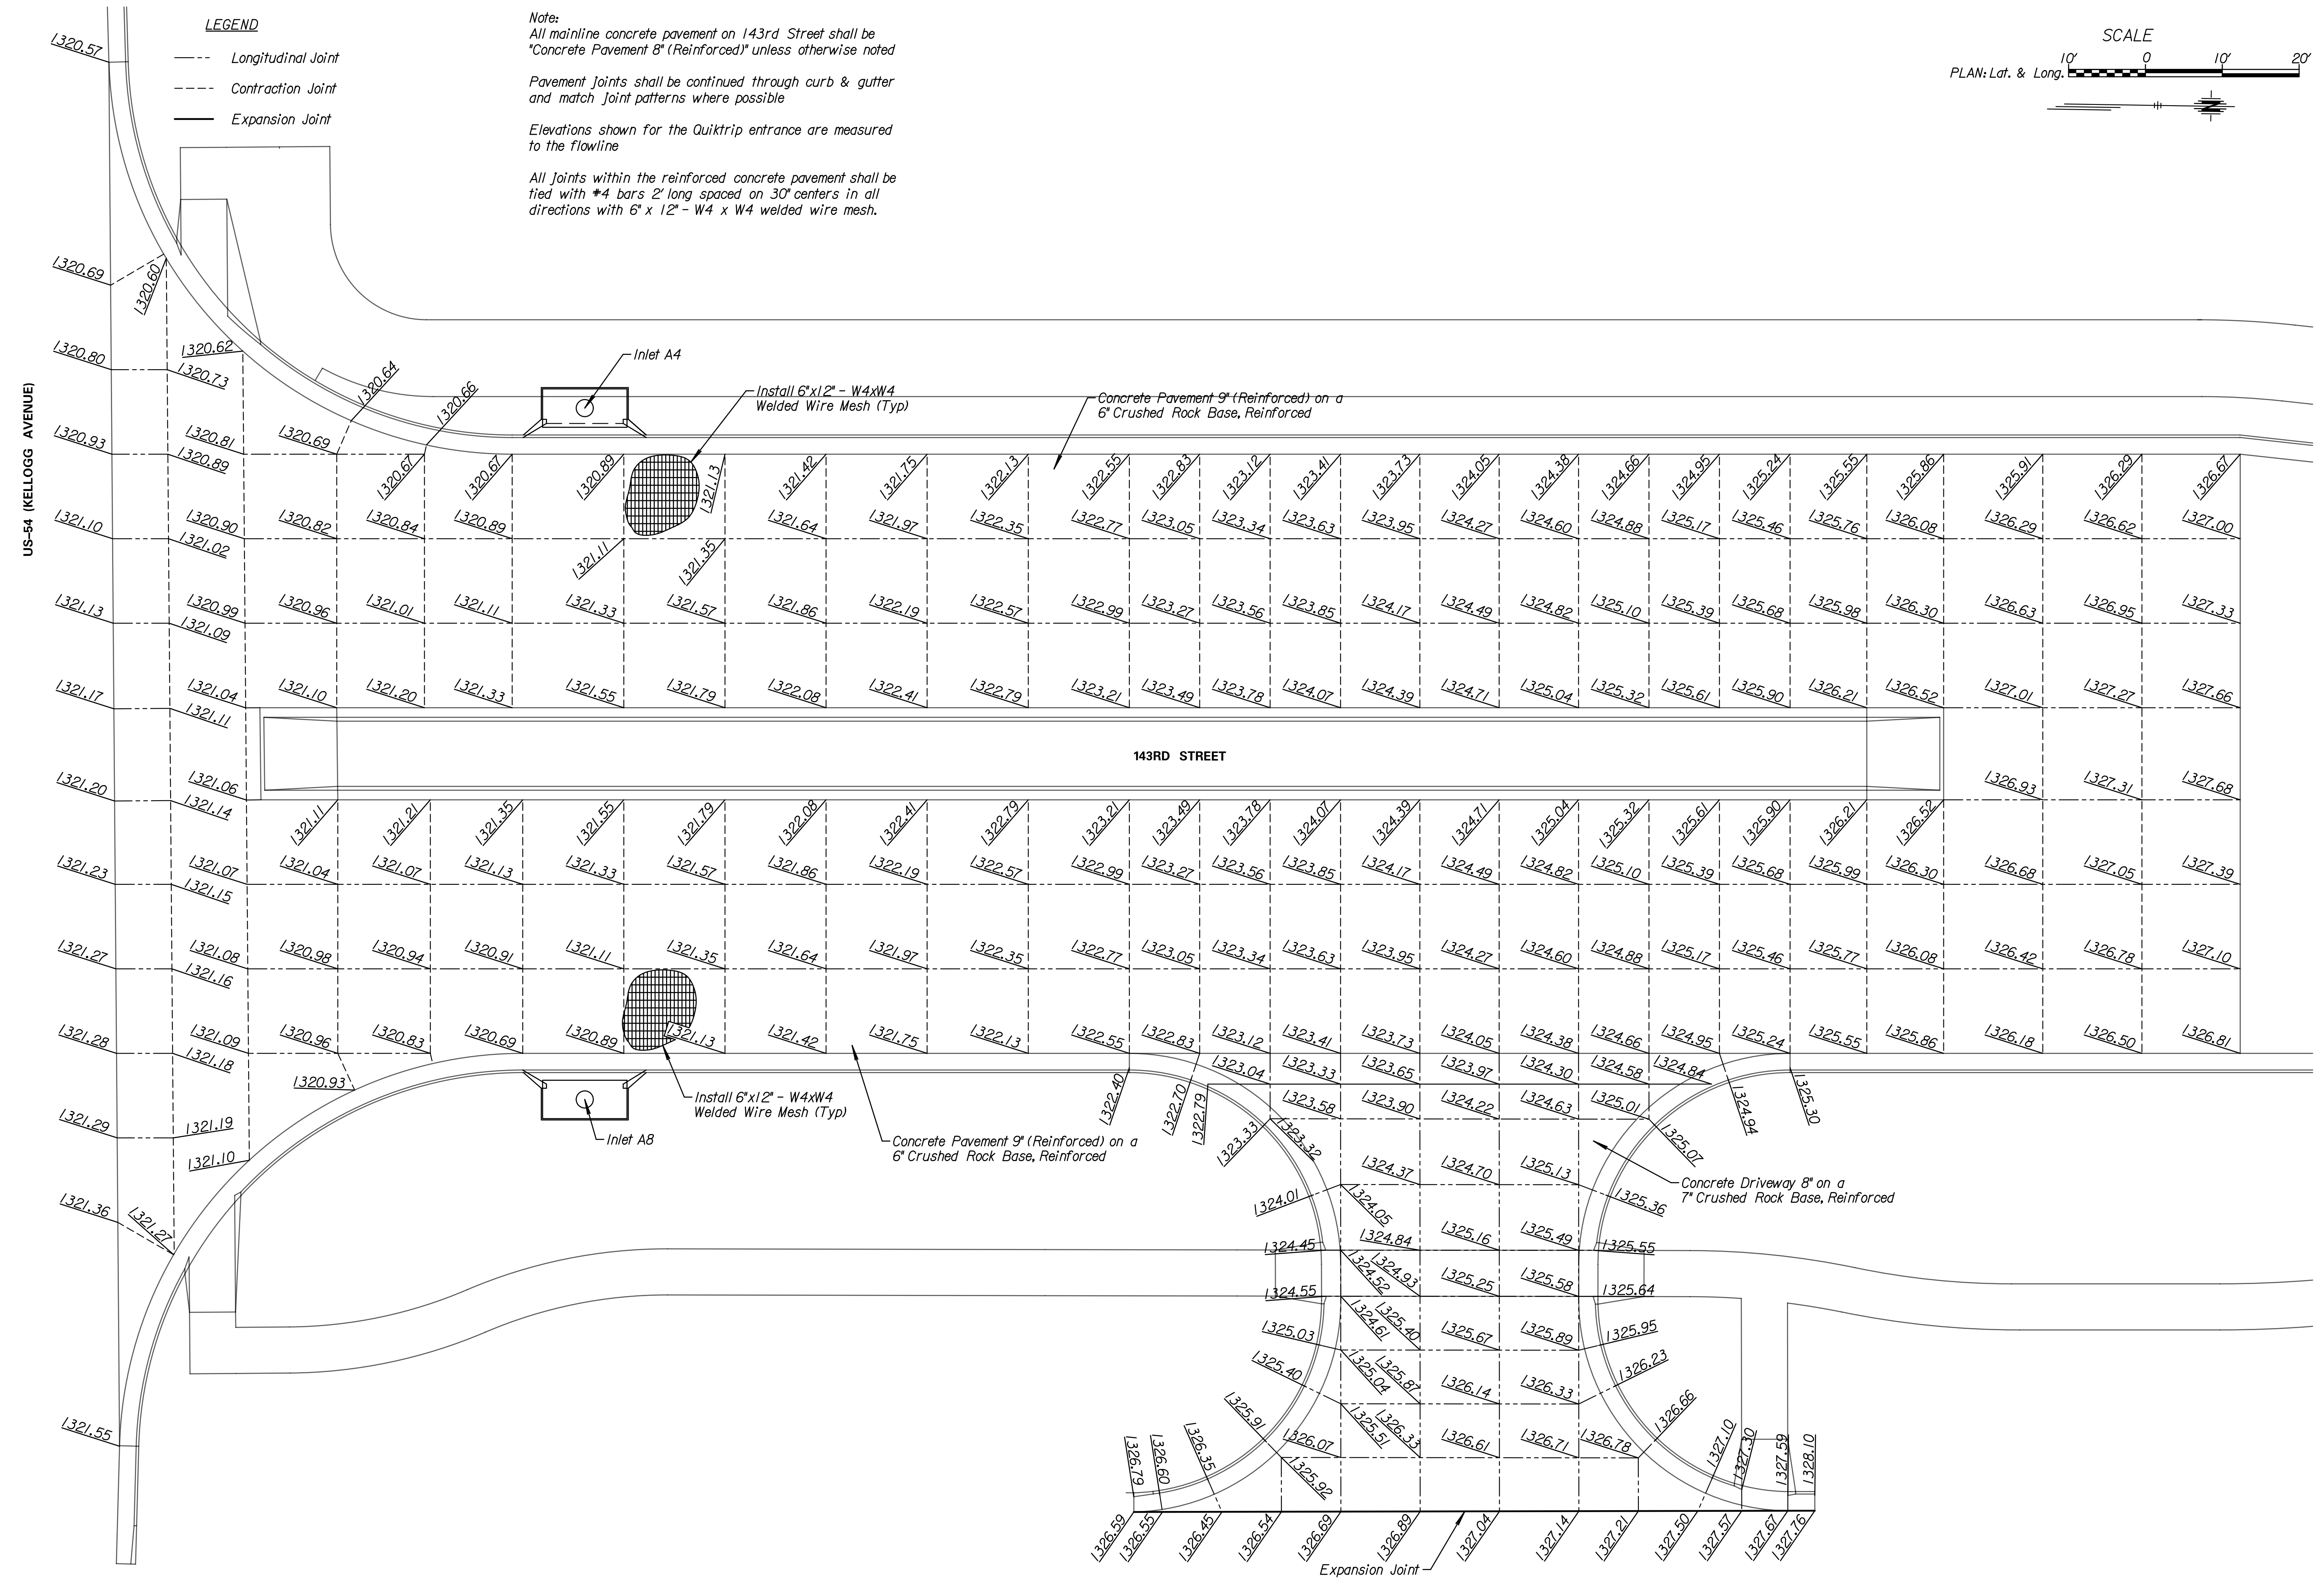

CONSULTANTS:

143RD STREET IMPROVEMENTS



REVISIONS:	MARK	DATE	DESCRIPTION

PROJ NO: 87 N-0614-01
 SCALE: 1" = 10'
 DATE: 5/26/2017
 DESIGNED BY: TAU
 DRAWN BY: TAU
 CHECKED BY: MDB

SHEET TITLE:
143RD STREET JOINTING PLAN SHEET

SHEET NO.
60
 SHEET 60 OF 236

taumhd 5/26/2017 11:08:41 AM c:\tran\systems\paw_bocall\transys\paw\taumhd\0228400C-JNT-W01-104.dgn