

LEGEND

- Phase IA
- Single Post/Skid Mounted Sign
- Channelizer
- Tubular Marker (36")
- Type III Barricade
- Type III Barricade w/ Sign
- Portable Changeable Message Board
- Pavement Marking Removal

Phase IA

Phase IA work shall remove the existing grass median on the west side of 143rd Street on US-54 (Kellogg Avenue) and construct reinforced crushed rock base with an asphalt overlay. The proposed waterline improvements for the entire project shall be completed during Phase I. Major items of work shall include asphalt pavement, water line installation, and grading.

SCALE
PLAN: Lat. & Long. 20' 0 20' 40'

Tran Systems
245 NORTH WACO
SUITE 222
WICHITA, KANSAS 67202
PHONE: 316-303-3000
FAX: 316-462-5629

CONSULTANTS:

143RD STREET IMPROVEMENTS


WICHITA, KANSAS
WICHITA

REVISIONS:	MARK	DATE	DESCRIPTION

PROJ NO: 87 N-0614-01
SCALE: 1"=20'
DATE: 5/26/2017
DESIGNED BY: TAU
DRAWN BY: TAU
CHECKED BY: MDB

SHEET TITLE:
143RD STREET IMPROVEMENTS TRAFFIC CONTROL PHASE 1A

SHEET NO.
77
SHEET 77 OF 236

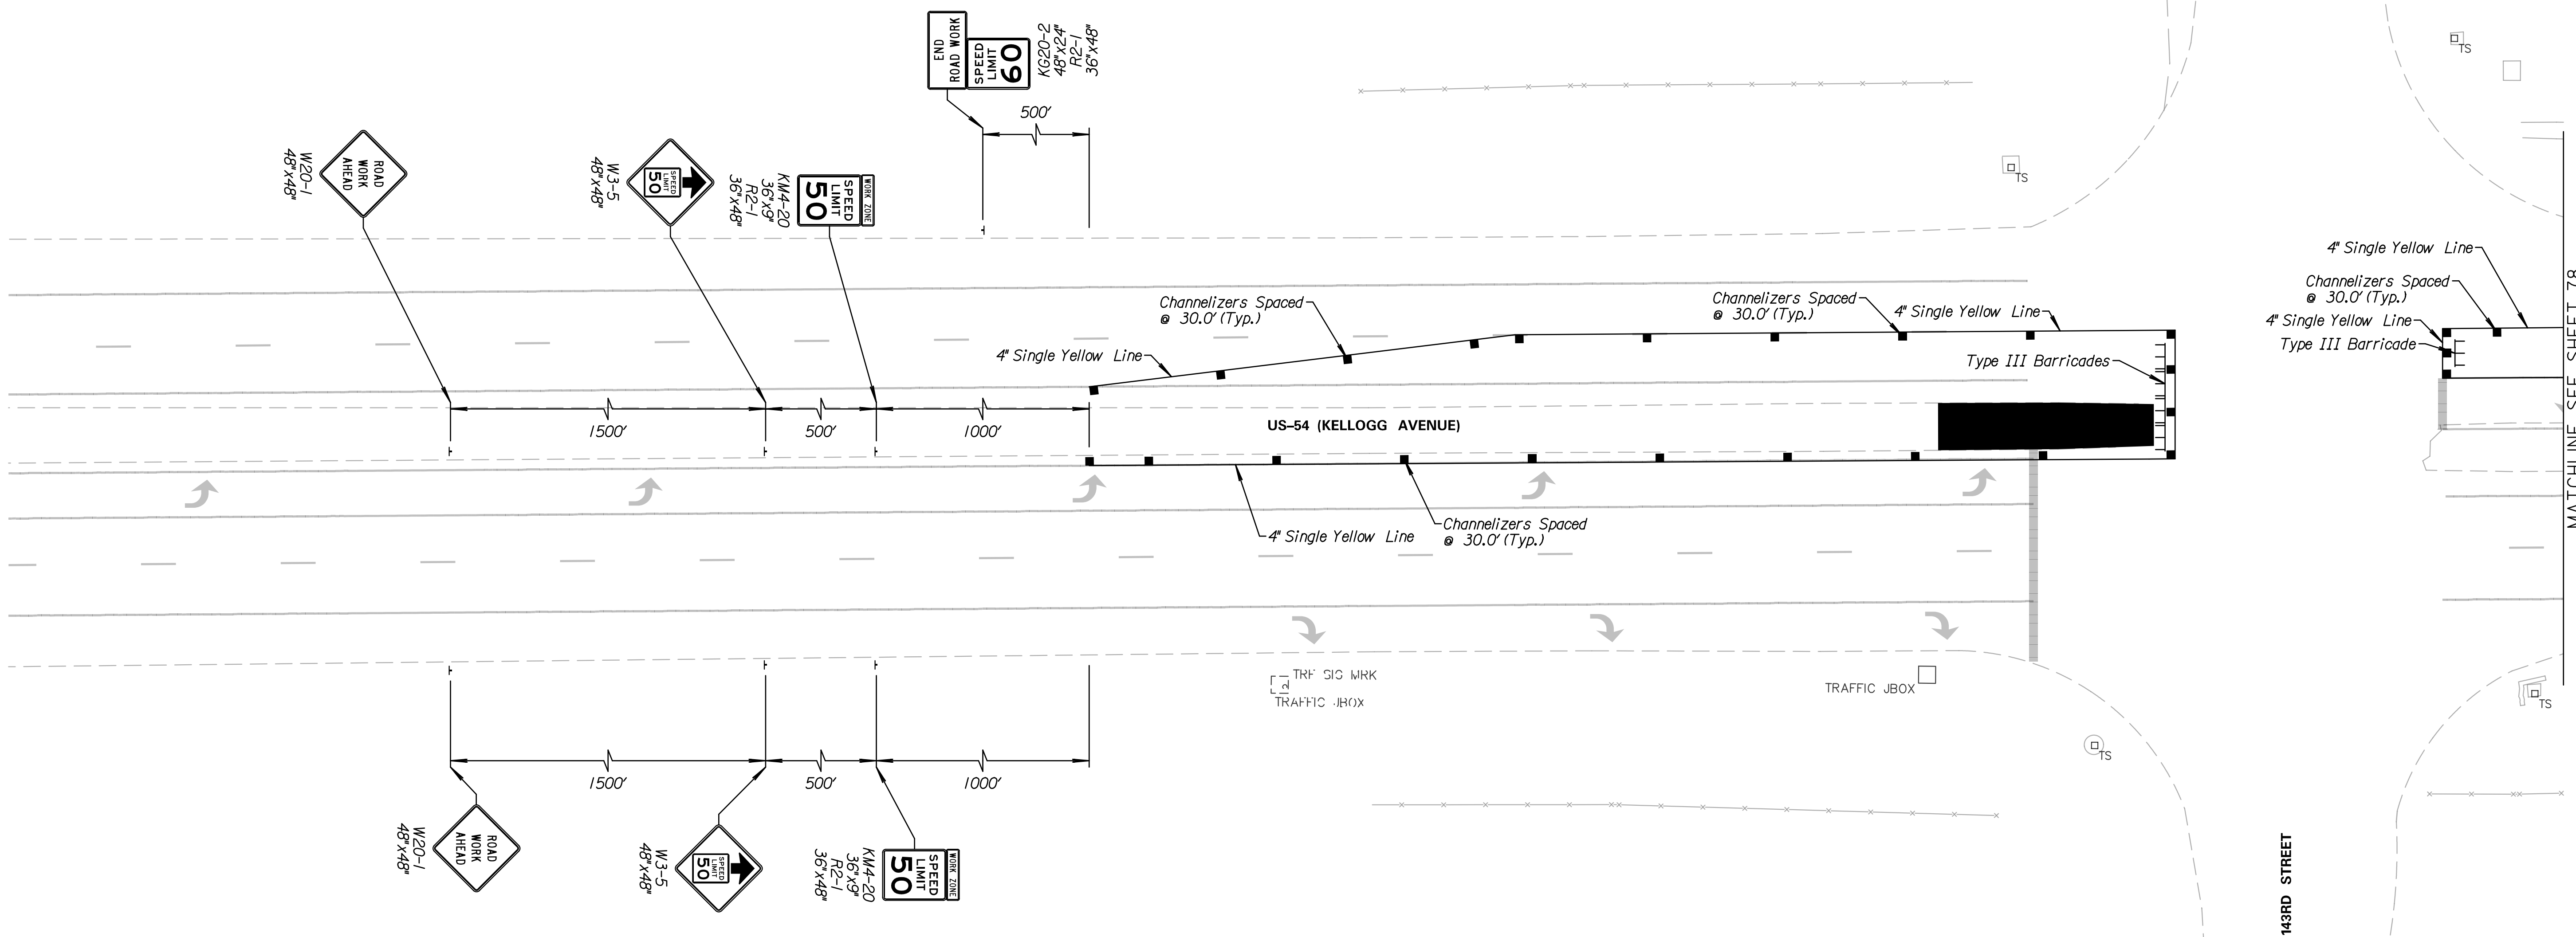

tauummel 5/26/2017 11:03:11 AM c:\transtransystems\paw_bocalltranstransystems\paw\taummel\0228400C-CPP-M01-215.DGN