



LEGEND

- Phase 1B
- Single Post/Skid Mounted Sign
- Channelizer
- Tubular Marker (36")
- Type III Barricade
- Type III Barricade w/ Sign
- Portable Changeable Message Board
- Pavement Marking Removal

Phase 1B

Phase 1B work shall remove the existing grass median on the east side of 143rd Street on US-54 (Kellogg Avenue) and construct reinforced crushed rock base with an asphalt overlay. The manhole and inlets located in the median shall also be installed and tied to the existing pipe crossing under US-54 (Kellogg Avenue). The proposed waterline improvements for the entire project shall be completed during Phase 1. Major items of work shall include storm sewer, asphalt pavement, water line installation, and grading.

SCALE
PLAN: Lat. & Long. 20' 0 20' 40'

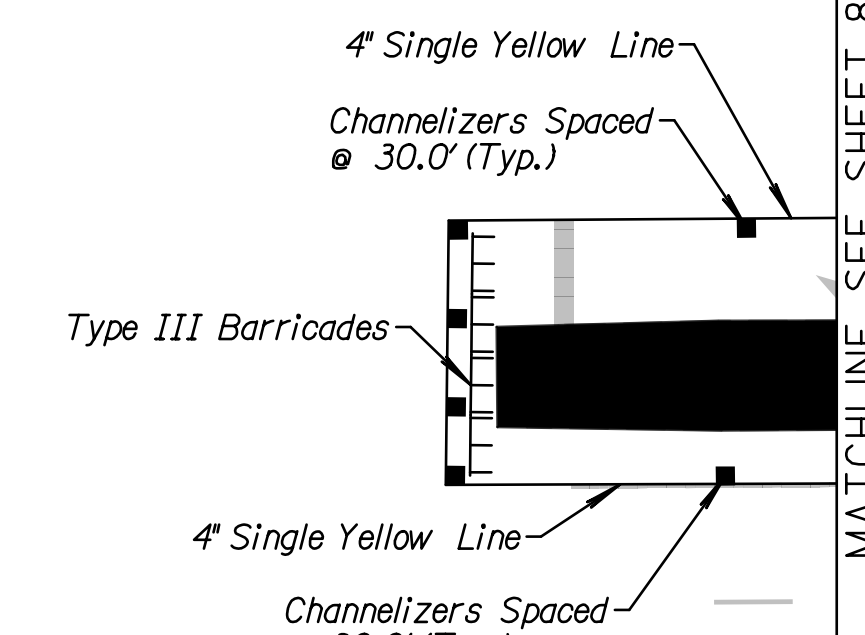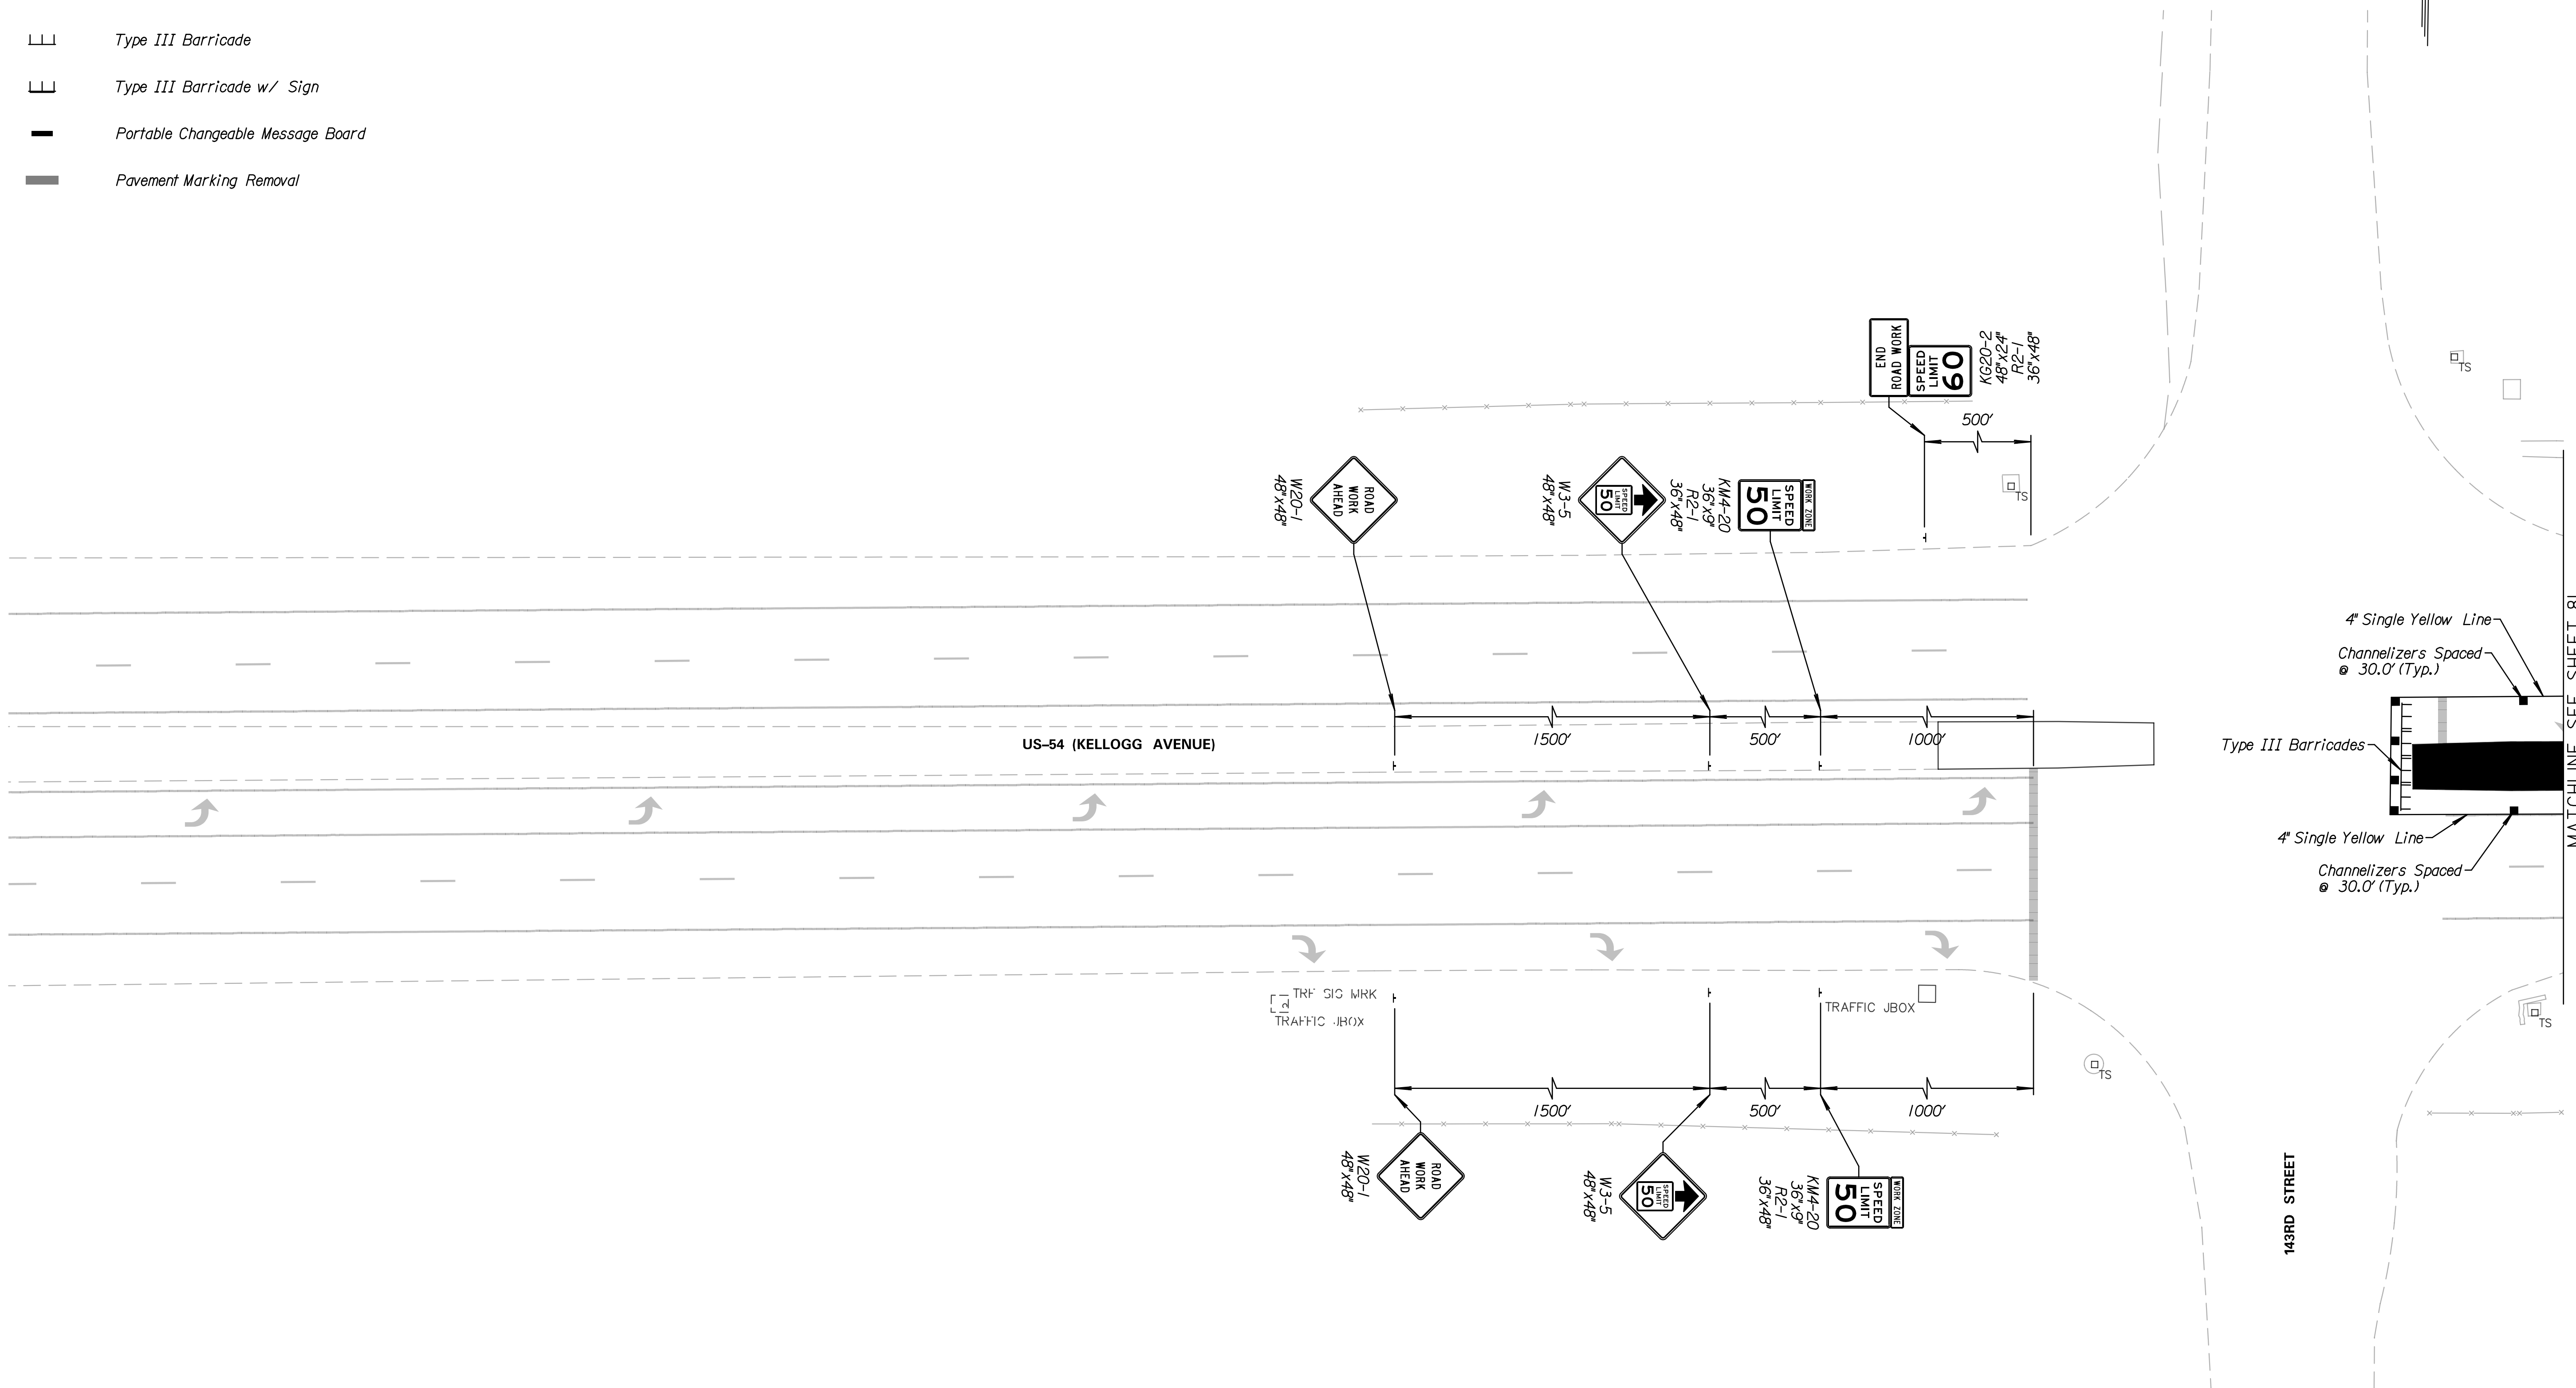

Tran Systems
 245 NORTH WACO
 SUITE 222
 WICHITA, KANSAS 67202
 PHONE: 316-303-3000
 FAX: 316-462-5629

CONSULTANTS:

143RD STREET IMPROVEMENTS
 WICHITA, KANSAS

REVISIONS:	MARK	DATE	DESCRIPTION

PROJ NO: 87 N-0614-01
 SCALE: 1"=20'
 DATE: 5/26/2017
 DESIGNED BY: TAU
 DRAWN BY: TAU
 CHECKED BY: MDB

SHEET TITLE:
143RD STREET IMPROVEMENTS TRAFFIC CONTROL PHASE 1B

SHEET NO.
80
 SHEET 80 OF 236

tauummel 5/26/2017 - 11:05:1 AM c:\transtransystems\paw_bocallan\systems\paw_tauummel\0228400\C-PPP-M01-2\B.DGN