









LEGEND



-  Phase 2
-  Single Post/Skid Mounted Sign
-  Channelizer
-  Tubular Marker (36")
-  Type III Barricade
-  Type III Barricade w/ Sign
-  Portable Changeable Message Board
-  Pavement Marking Removal

Phase 2

Phase 2 work shall construct the improvements on the west side of 143rd Street to the west edge of the existing roadway, approx. 16.0' from the proposed high edge of the curb & gutter. Two way traffic shall be carried through construction on the existing alignment while utilizing temporary pavement. Temporary traffic signals shall be installed at the intersection of 143rd Street and US-54 (Kellogg Avenue) and all movements at the intersection of 143rd Street and US-54 (Kellogg Avenue) shall be remain unrestricted. Major items of work shall included storm sewer, asphalt and concrete pavement, curb and gutter, sidewalk construction, grading, and temporary traffic signalization.

Note:
 KI-104a & KI-105a shall be placed in the appropriate positions. See Sheet 133 (TE 710) for more details.

For the temporary traffic signal layout and details for Phase 2 See Sheets 124 & 129

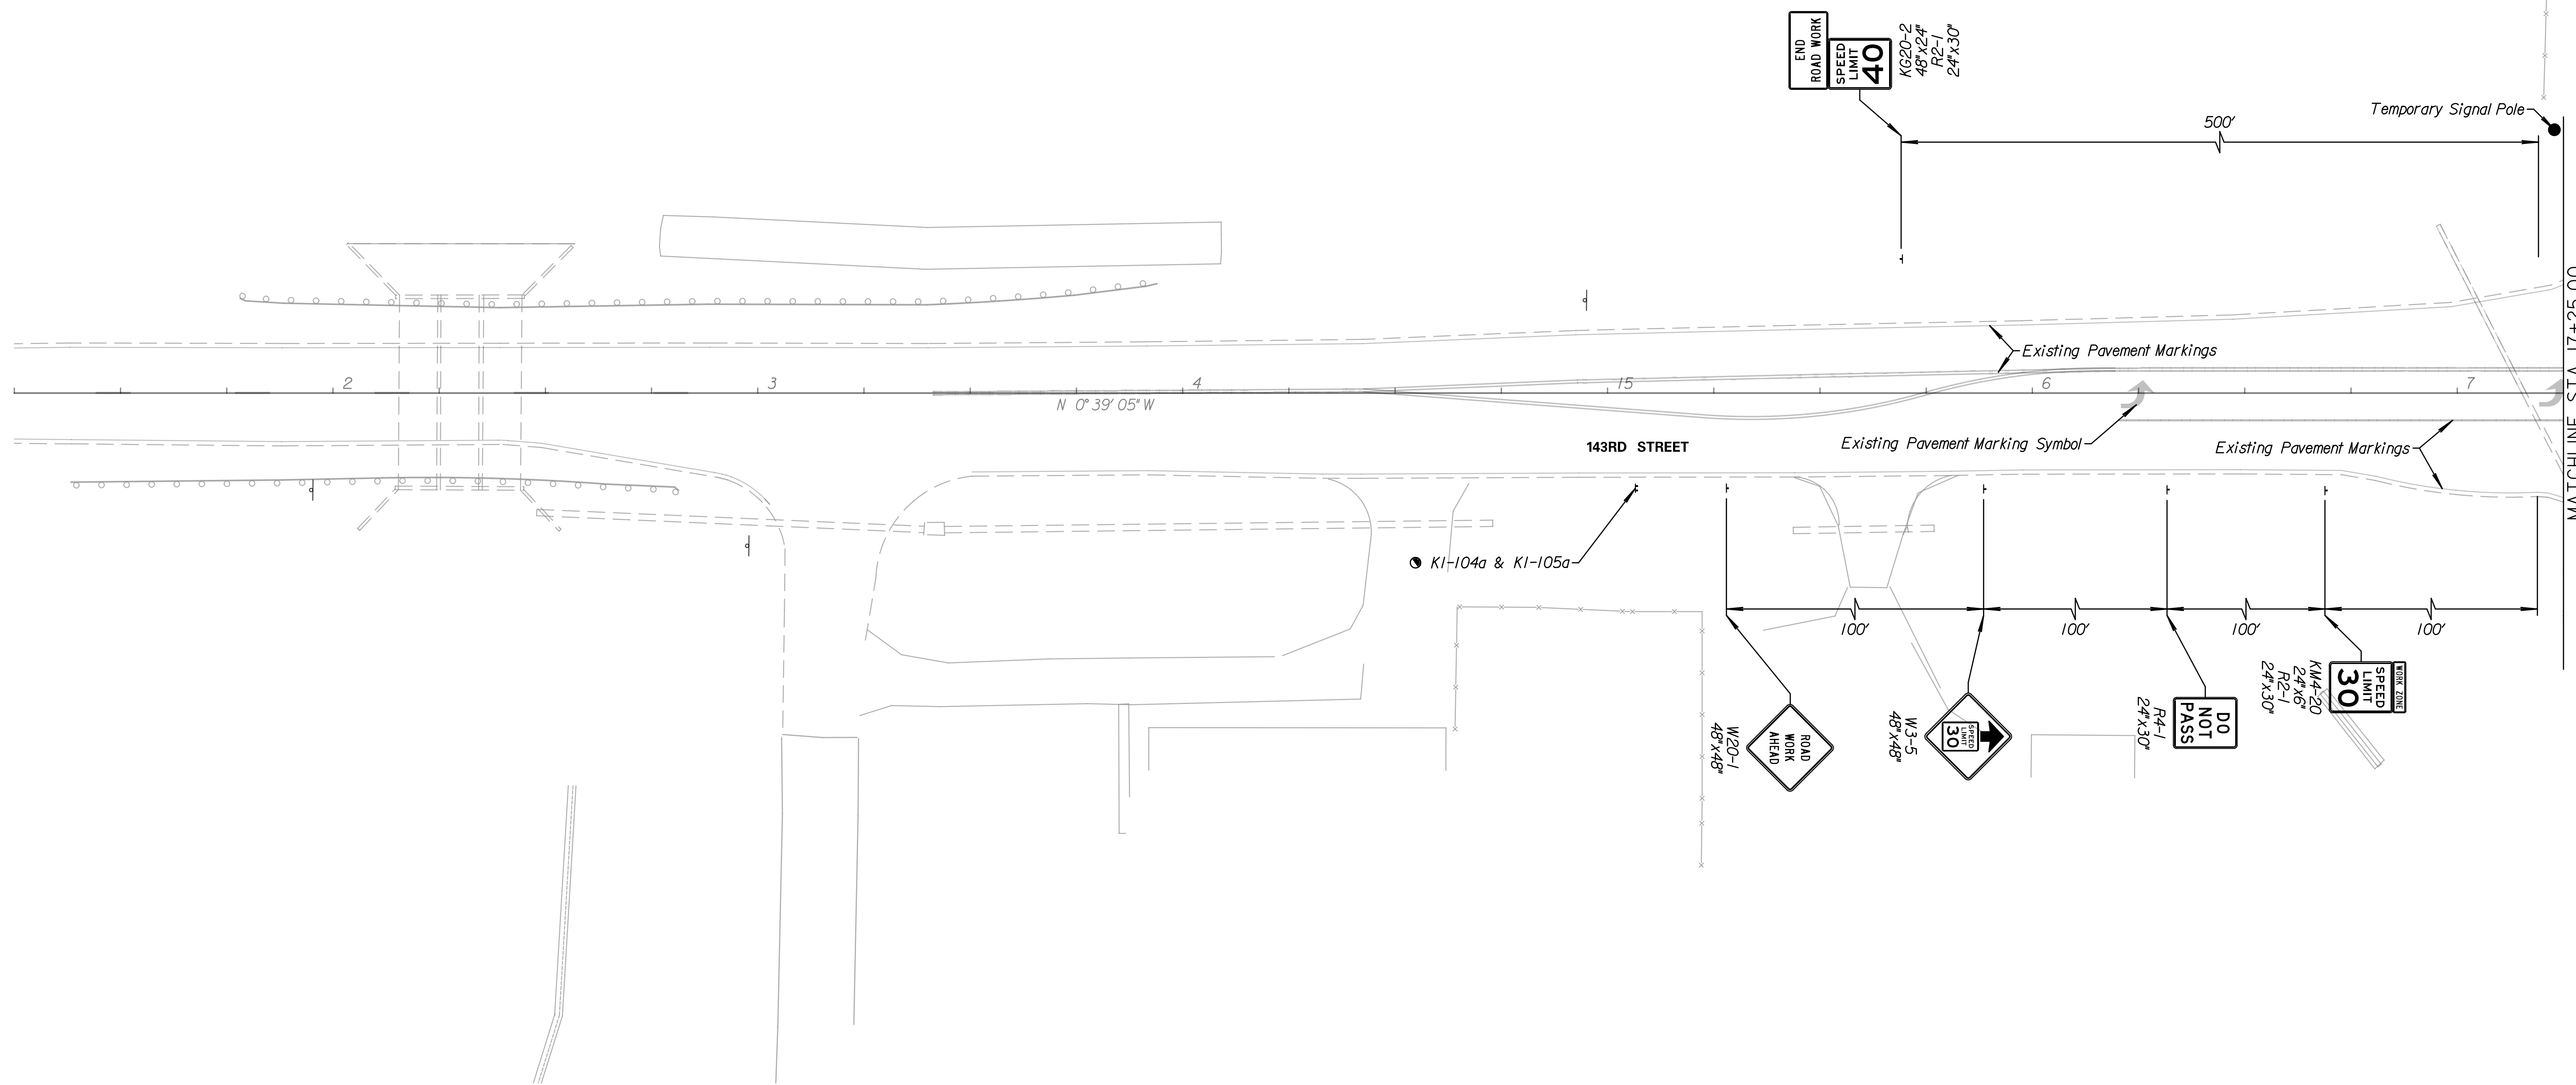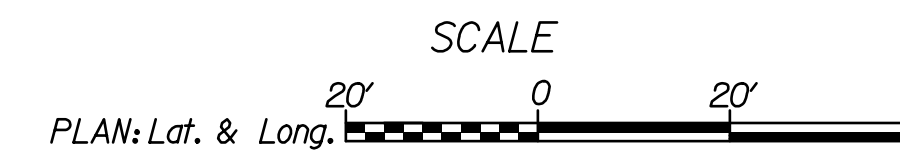

Tran Systems
 245 NORTH WACO
 SUITE 222
 WICHITA, KANSAS 67202
 PHONE: 316-303-3000
 FAX: 316-462-5629

CONSULTANTS:

143RD STREET IMPROVEMENTS
 WICHITA, KANSAS


| REVISIONS: | MARK | DATE | DESCRIPTION |
|------------|------|------|-------------|
| | | | |
| | | | |
| | | | |
| | | | |
| | | | |
| | | | |
| | | | |
| | | | |
| | | | |

PROJ NO: 87 N-0614-01
 SCALE: 1"=20'
 DATE: 5/26/2017
 DESIGNED BY: TAU
 DRAWN BY: TAU
 CHECKED BY: MDB

SHEET TITLE:
143RD STREET IMPROVEMENTS TRAFFIC CONTROL PHASE 2

SHEET NO.
83

5/26/2017 11:11:11 AM c:\transtrans\systems\paw_bocall\transys\paw\taummed\0228400\C-CPP-M01-102.DGN