




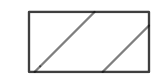



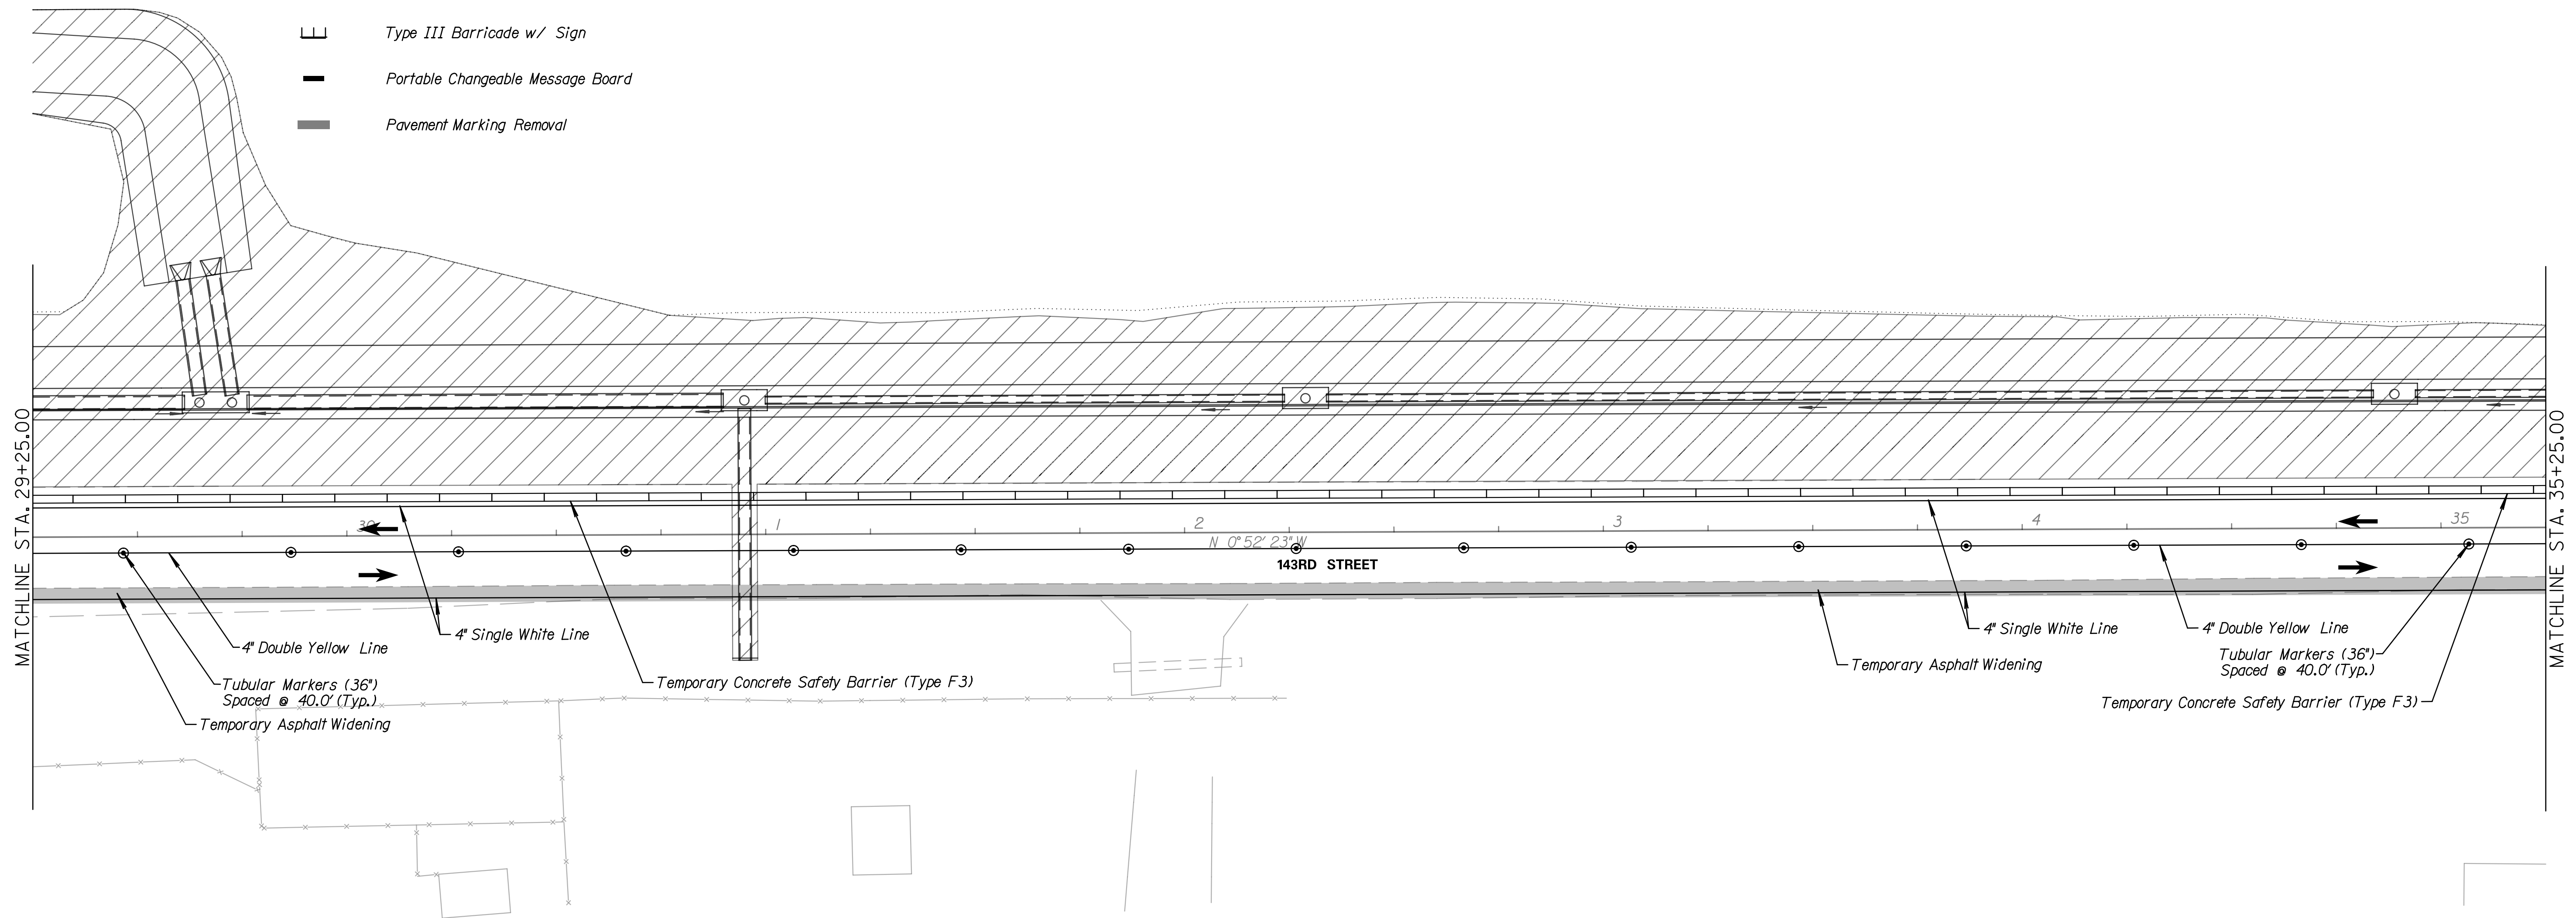
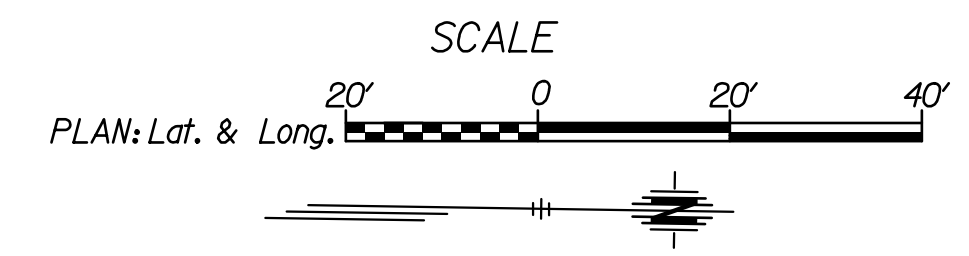


LEGEND

-  Phase 2
-  Temporary Asphalt Widening
-  Single Post/Skid Mounted Sign
-  Channelizer
-  Tubular Marker (36")
-  Type III Barricade
-  Type III Barricade w/ Sign
-  Portable Changeable Message Board
-  Pavement Marking Removal

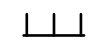

Note:
Concrete Safety Barrier shall be anchored according to KDOT Standard RD622b.
See Sheet 138

Tran Systems
245 NORTH WACO
SUITE 222
WICHITA, KANSAS 67202
PHONE: 316-303-3000
FAX: 316-462-5629

CONSULTANTS:

143RD STREET IMPROVEMENTS
WICHITA, KANSAS


REVISIONS:	MARK	DATE	DESCRIPTION

PROJ NO: 87 N-0614-01
SCALE: 1"=20'
DATE: 5/26/2017
DESIGNED BY: TAU
DRAWN BY: TAU
CHECKED BY: MDB

SHEET TITLE:
**143RD STREET IMPROVEMENTS
TRAFFIC CONTROL
PHASE 2**

SHEET NO.
86

taumdel 5/26/2017 11:11:39 AM c:\tran\systems\pw_bocall\transys\pwpw\taumdel\0228400\C-PP-M01-105.DGN