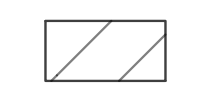








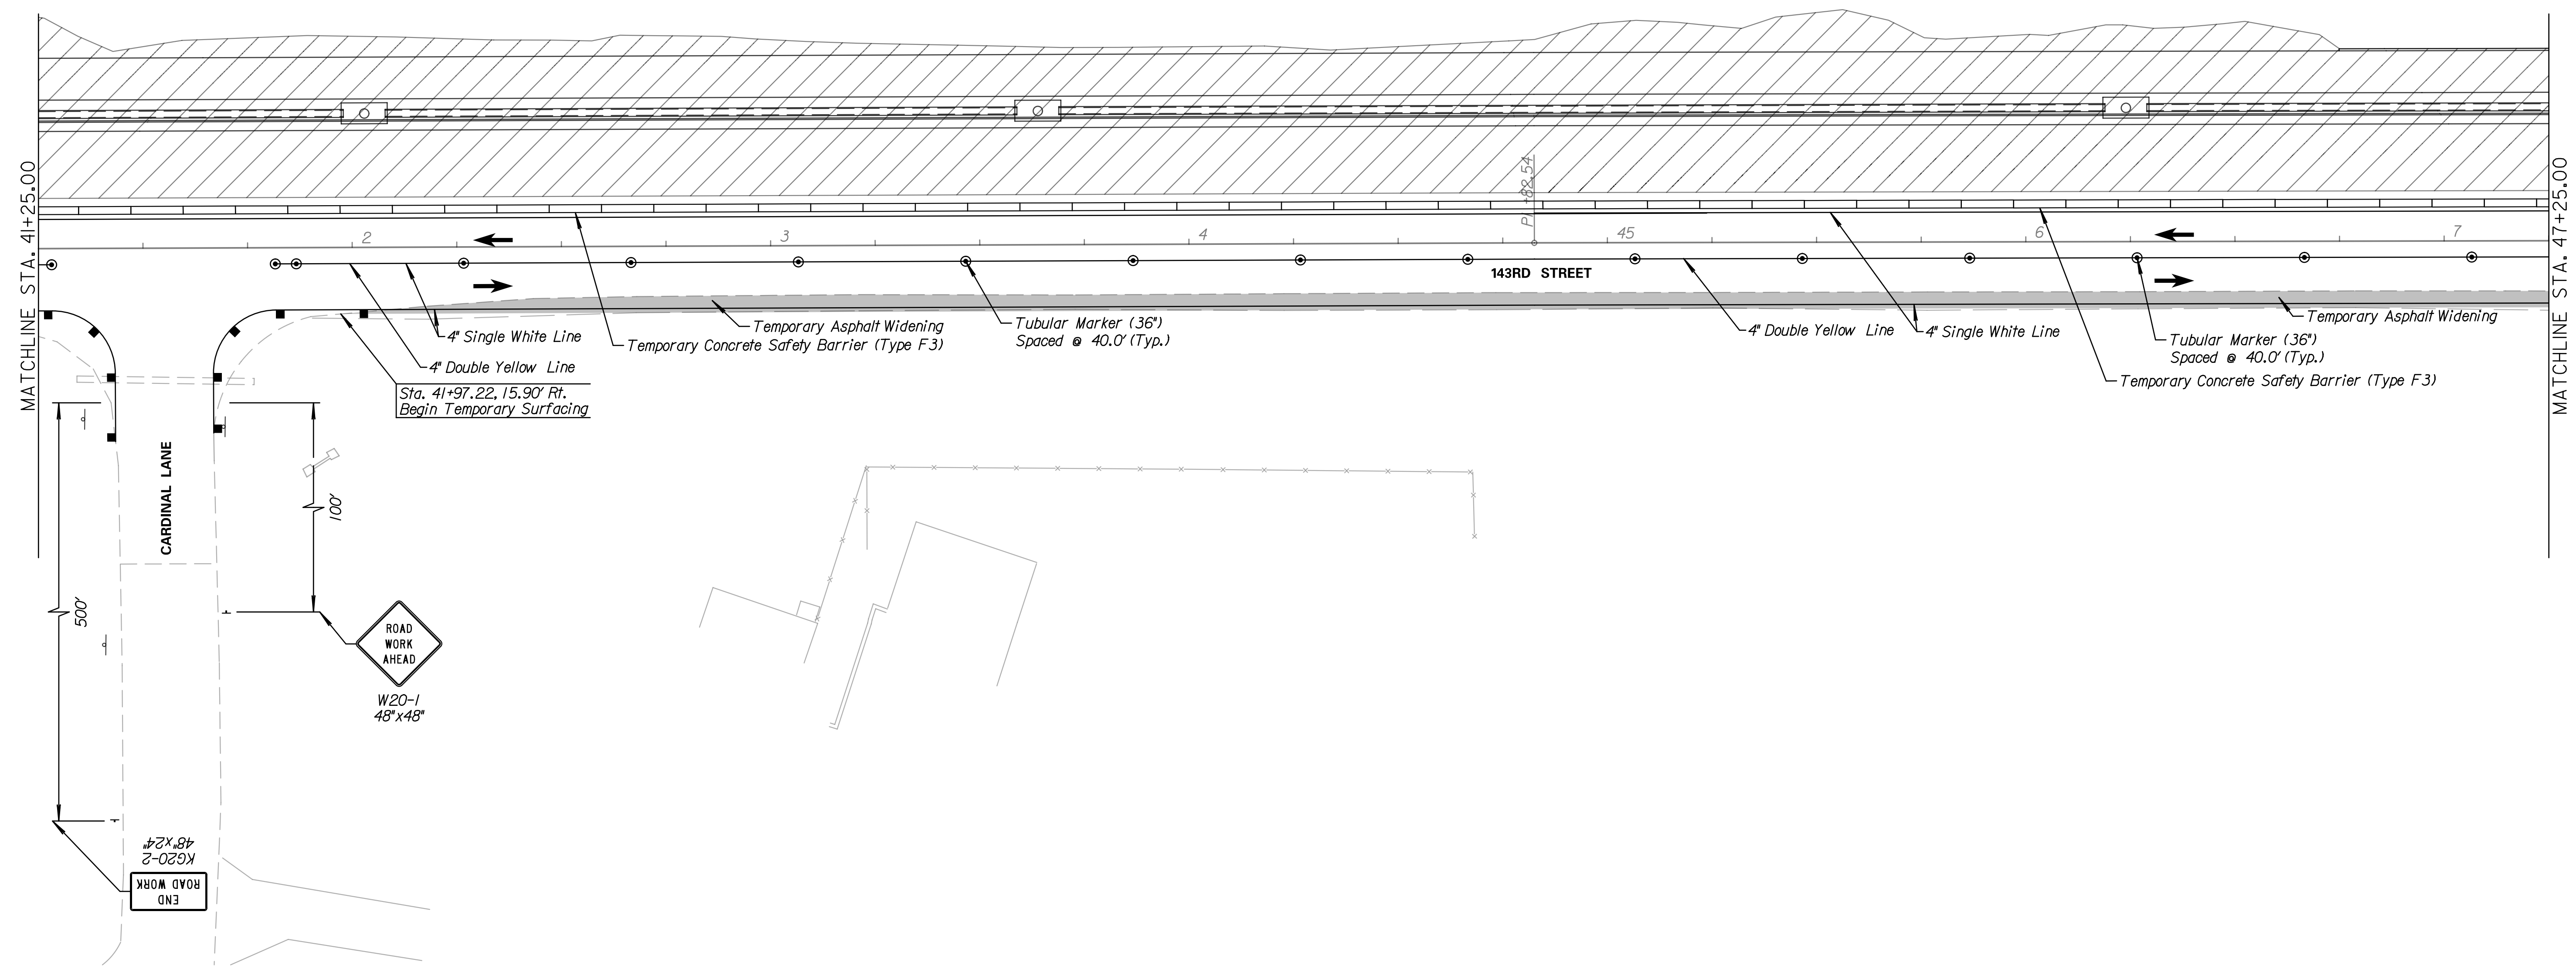
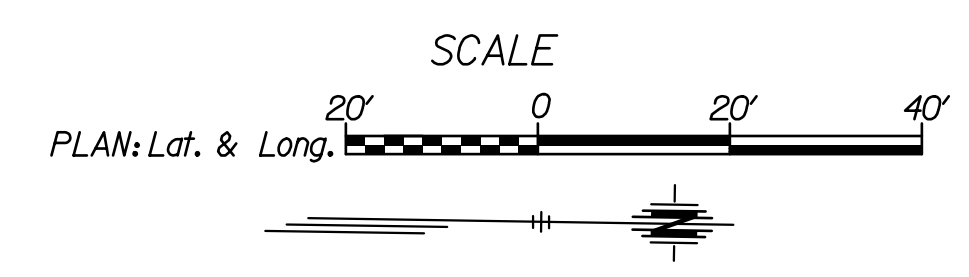


LEGEND

-  Phase 2
-  Temporary Asphalt Widening
-  Single Post/Skid Mounted Sign
-  Channelizer
-  Tubular Marker (36")
-  Type III Barricade
-  Type III Barricade w/ Sign
-  Portable Changeable Message Board
-  Pavement Marking Removal



Note:  
Concrete Safety Barrier shall be anchored according to KDOT Standard RD622b.  
See Sheet 138

**Tran Systems**

245 NORTH WACO  
SUITE 222  
WICHITA, KANSAS 67202  
PHONE: 316-303-3000  
FAX: 316-462-5629

CONSULTANTS:

143RD STREET IMPROVEMENTS

WICHITA, KANSAS



REVISIONS:	MARK	DATE	DESCRIPTION

PROJ NO: 87 N-0614-01  
SCALE: 1"=20'  
DATE: 5/26/2017  
DESIGNED BY: TAU  
DRAWN BY: TAU  
CHECKED BY: MDB

SHEET TITLE:  
**143RD STREET IMPROVEMENTS TRAFFIC CONTROL PHASE 2**

SHEET NO.  
**88**

5/26/2017 11:14:44 AM c:\transtransystems\pwr\taum\mtd228400\C-PP-M01-107.DGN