
 
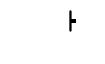






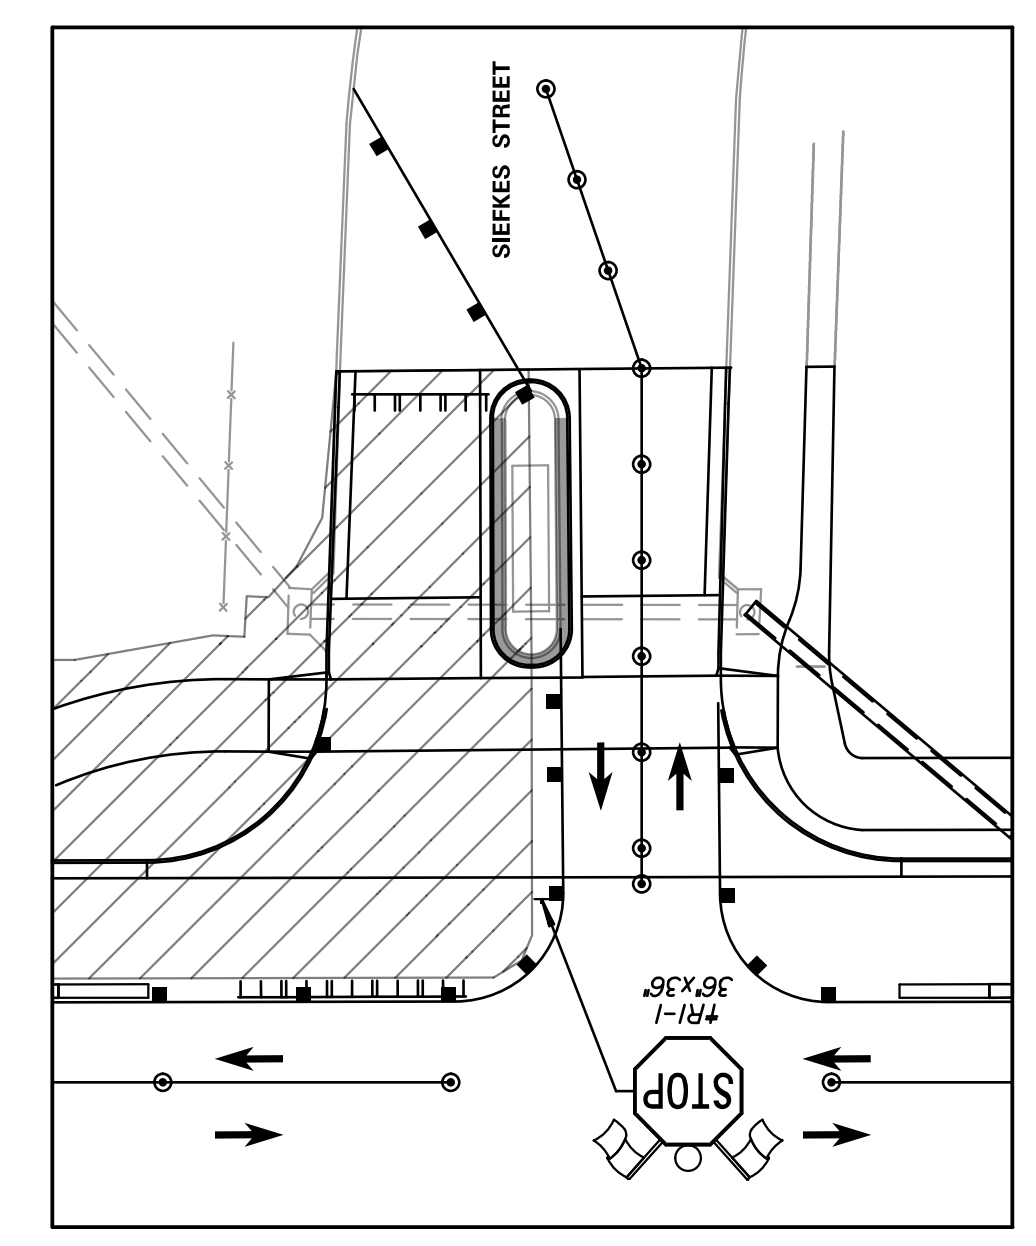
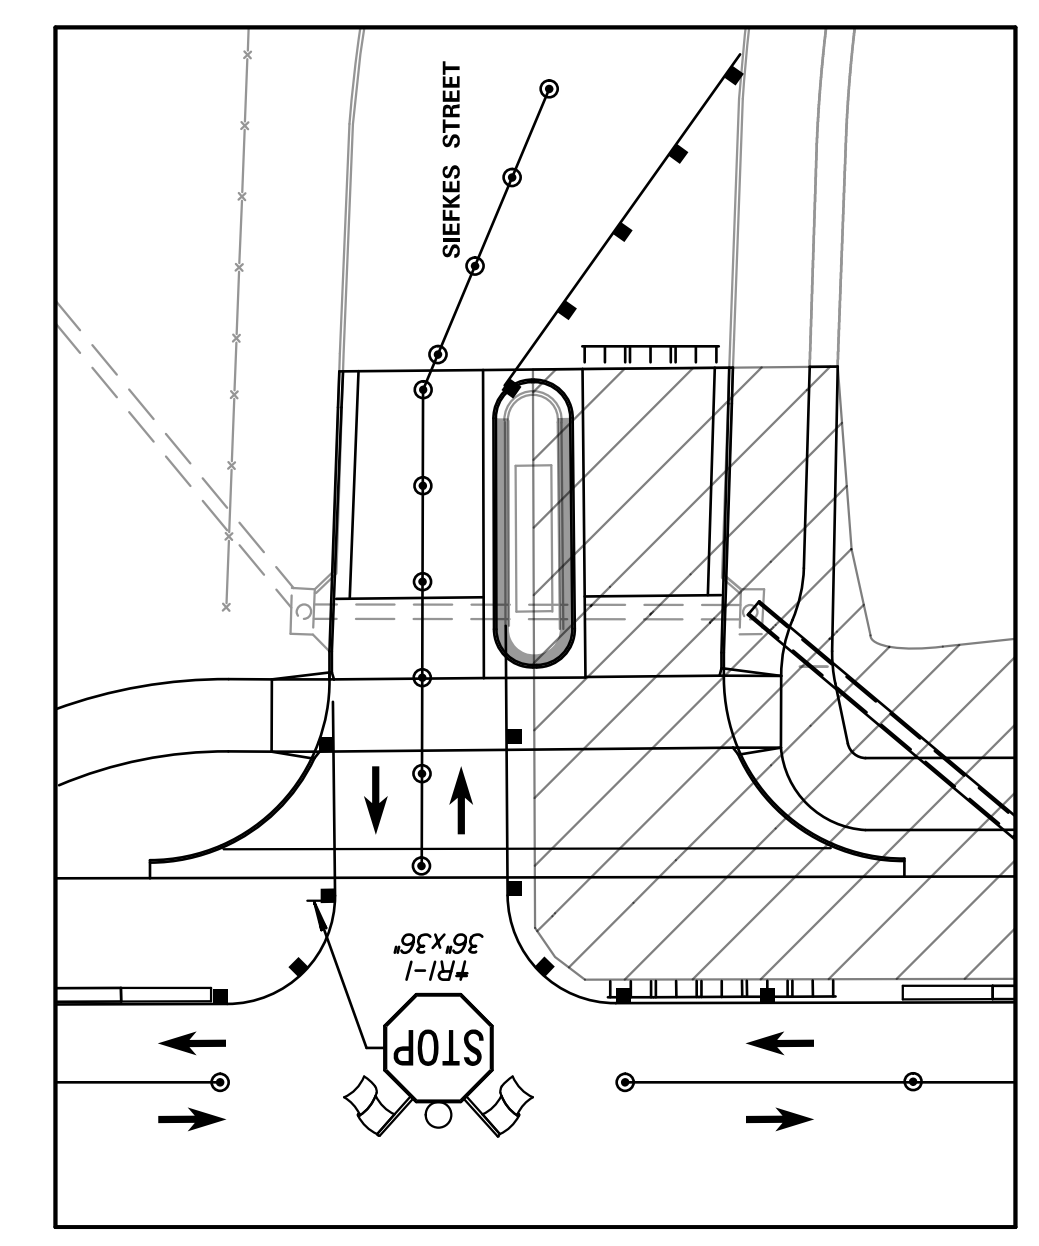
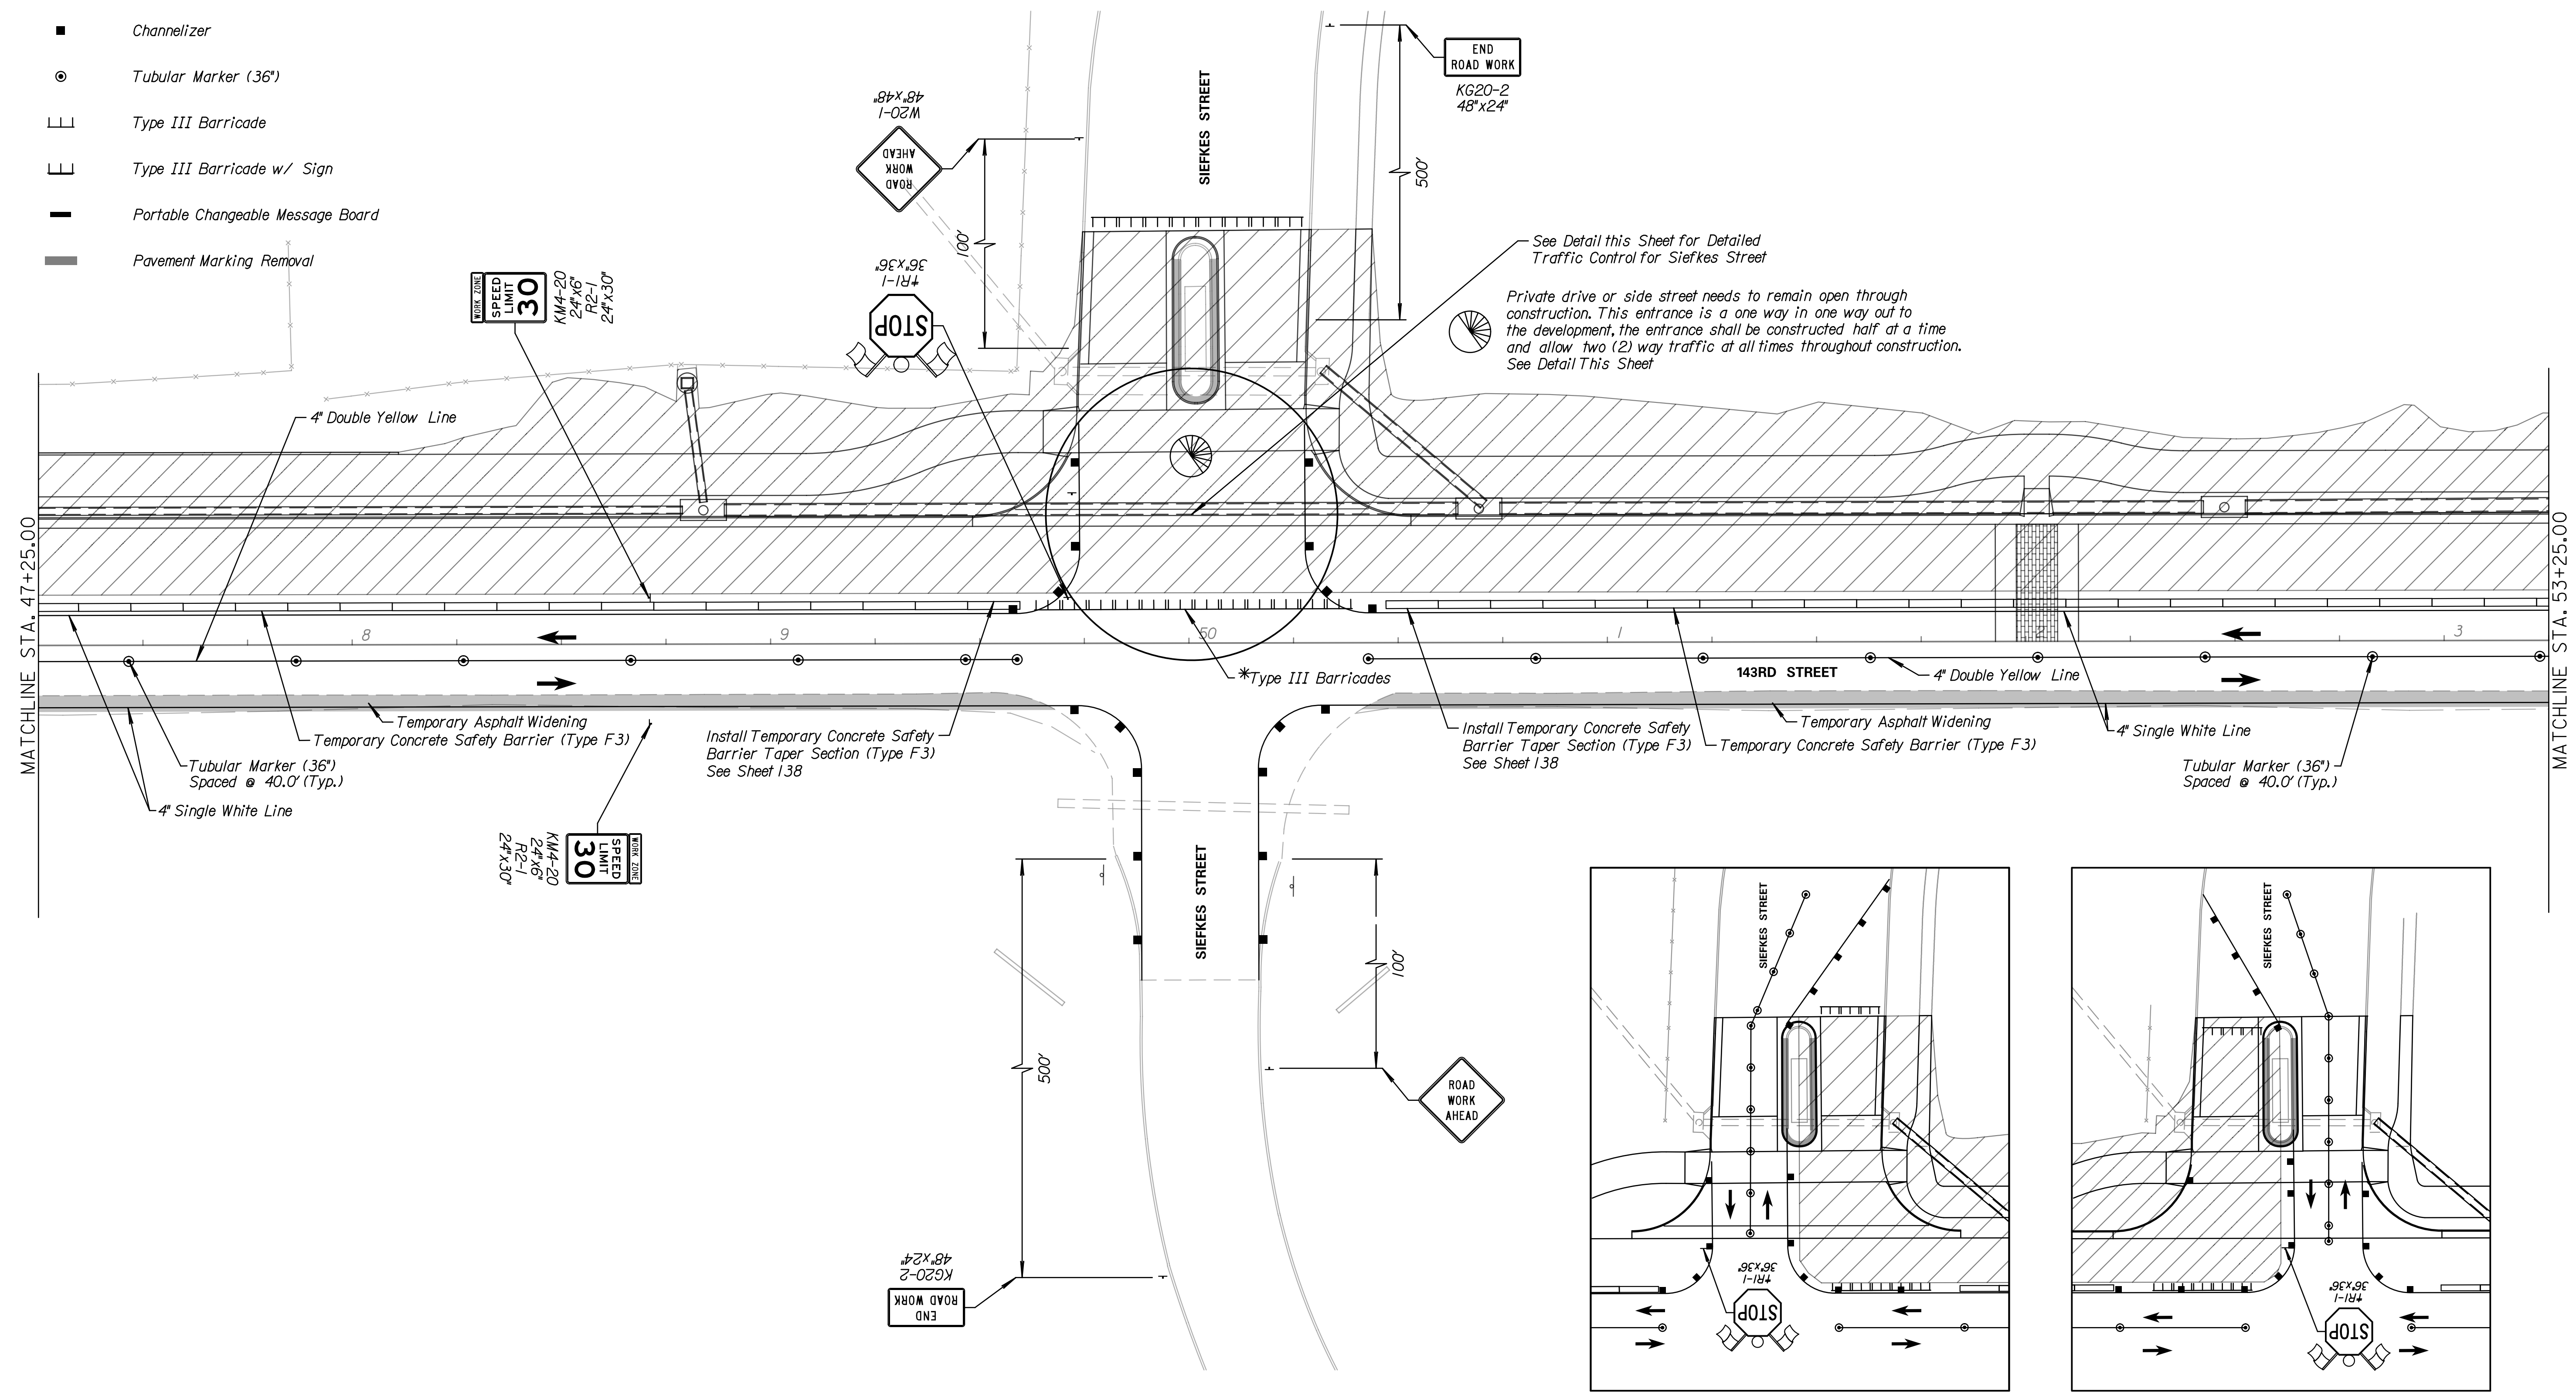
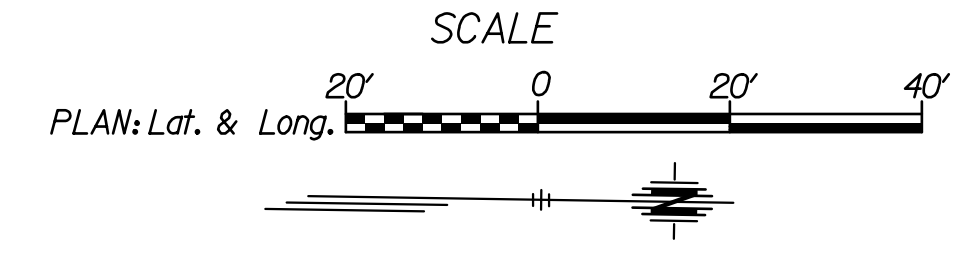


LEGEND

-  Phase 2
-  Temporary Asphalt Widening
-  Single Post/Skid Mounted Sign
-  Channelizer
-  Tubular Marker (36")
-  Type III Barricade
-  Type III Barricade w/ Sign
-  Portable Changeable Message Board
-  Pavement Marking Removal

Note:
 *Type III Barricades and signs are to only be in place during construction through the private drive or side street
 *Signs to be placed only when private drive or side street is open
 Concrete Safety Barrier shall be anchored according to KDOT Standard RD622b, See Sheet 138

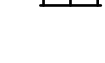

See Detail this Sheet for Detailed Traffic Control for Siefkes Street
 Private drive or side street needs to remain open through construction. This entrance is a one way in one way out to the development, the entrance shall be constructed half at a time and allow two (2) way traffic at all times throughout construction. See Detail This Sheet

Siefkes Street Entrance Detailed Construction Plan

Contractor to construct Siefkes Street Entrance half at a time. Siefkes Street and the Baptist Church entrance shall not be constructed concurrently but one (1) entrance shall be constructed prior to the other being closed.

Tran Systems
 245 NORTH WACO
 SUITE 222
 WICHITA, KANSAS 67202
 PHONE: 316-303-3000
 FAX: 316-462-5629

CONSULTANTS:

143RD STREET IMPROVEMENTS

WICHITA, KANSAS


REVISIONS:	MARK	DATE	DESCRIPTION

PROJ NO: 87 N-0614-01
 SCALE: 1"=20'
 DATE: 5/26/2017
 DESIGNED BY: TAU
 DRAWN BY: TAU
 CHECKED BY: MDB

SHEET TITLE:
143RD STREET IMPROVEMENTS TRAFFIC CONTROL PHASE 2

SHEET NO.
89