




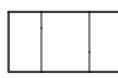

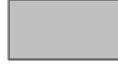


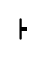


LEGEND

-  Phase 3
-  Temporary Asphalt Widening
-  Single Post/Skid Mounted Sign
-  Channelizer
-  Tubular Marker (36")
-  Type III Barricade
-  Type III Barricade w/ Sign
-  Portable Changeable Message Board
-  Pavement Marking Removal




Note:
 Concrete Safety Barrier shall be anchored according to KDOT Standard RD622b.
 See Sheet 138

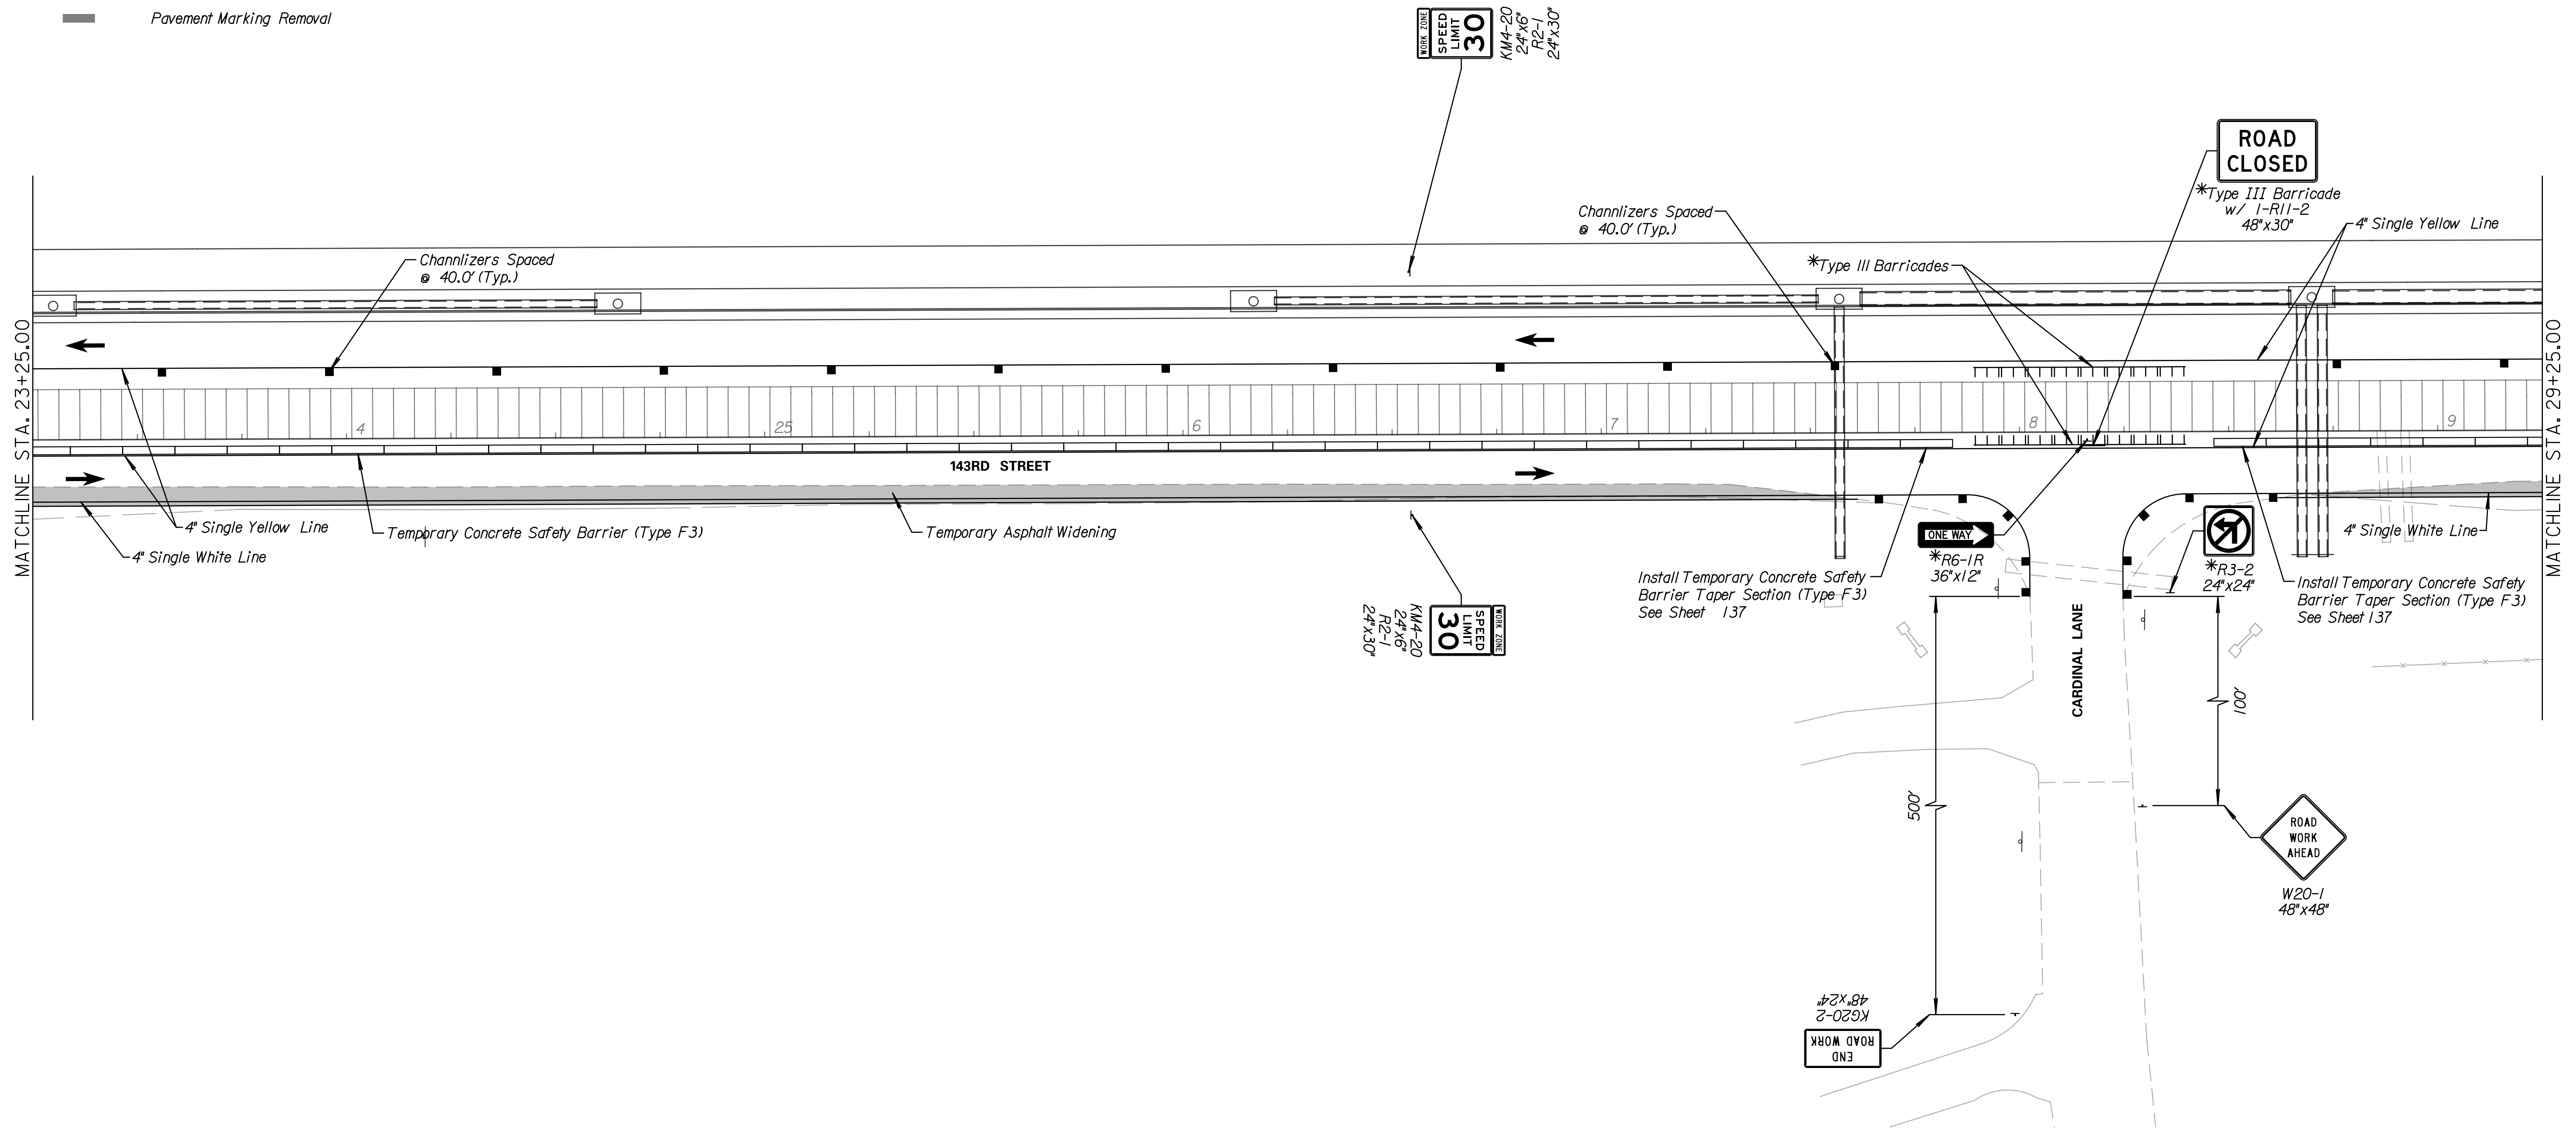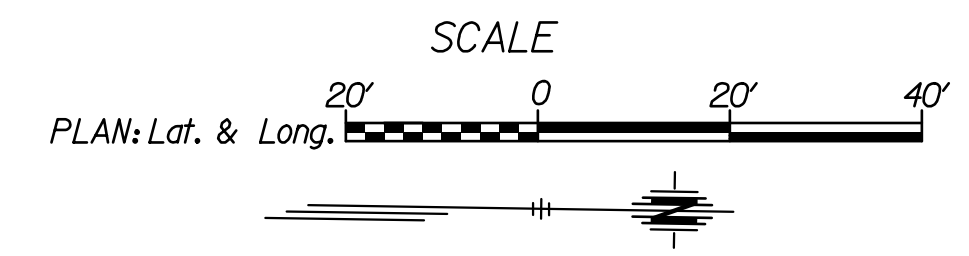*Type III Barricades and signs are to only be placed during construction through drive or side street.

Tran Systems
 245 NORTH WACO
 SUITE 222
 WICHITA, KANSAS 67202
 PHONE: 316-303-3000
 FAX: 316-462-5629

CONSULTANTS:

143RD STREET IMPROVEMENTS
 WICHITA, KANSAS


REVISIONS:	MARK	DATE	DESCRIPTION

REVISIONS:	MARK	DATE	DESCRIPTION

PROJ NO: 87 N-0614-01
 SCALE: 1"=20'
 DATE: 5/26/2017
 DESIGNED BY: TAU
 DRAWN BY: TAU
 CHECKED BY: MDB

SHEET TITLE:
143RD STREET IMPROVEMENTS TRAFFIC CONTROL PHASE 3

SHEET NO.
95
 SHEET 95 OF 236