
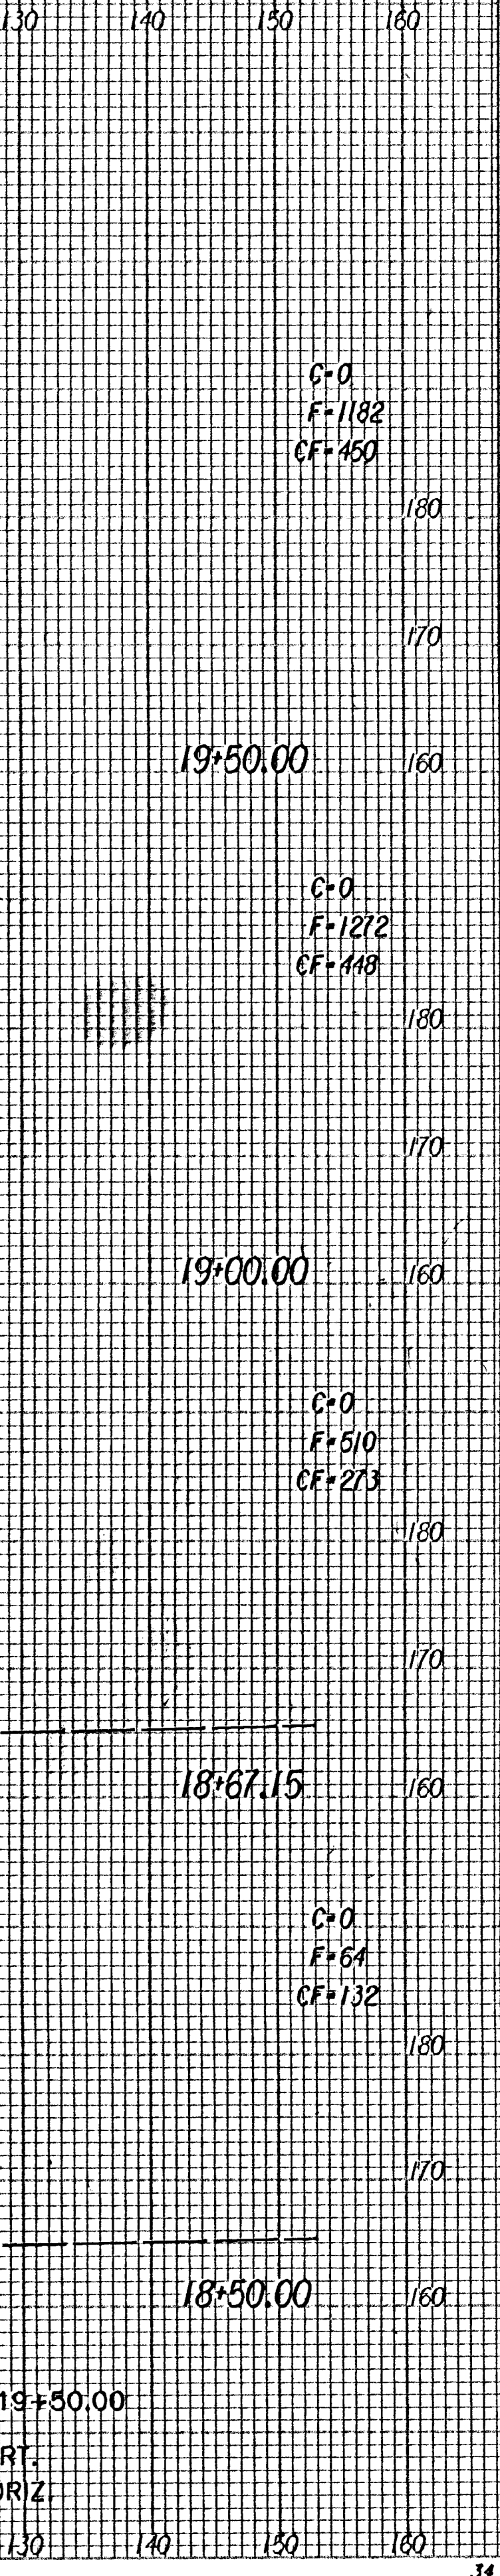


PROJECT NO.	SHEET NO.	TOTAL SHEETS
471-83256	34	54

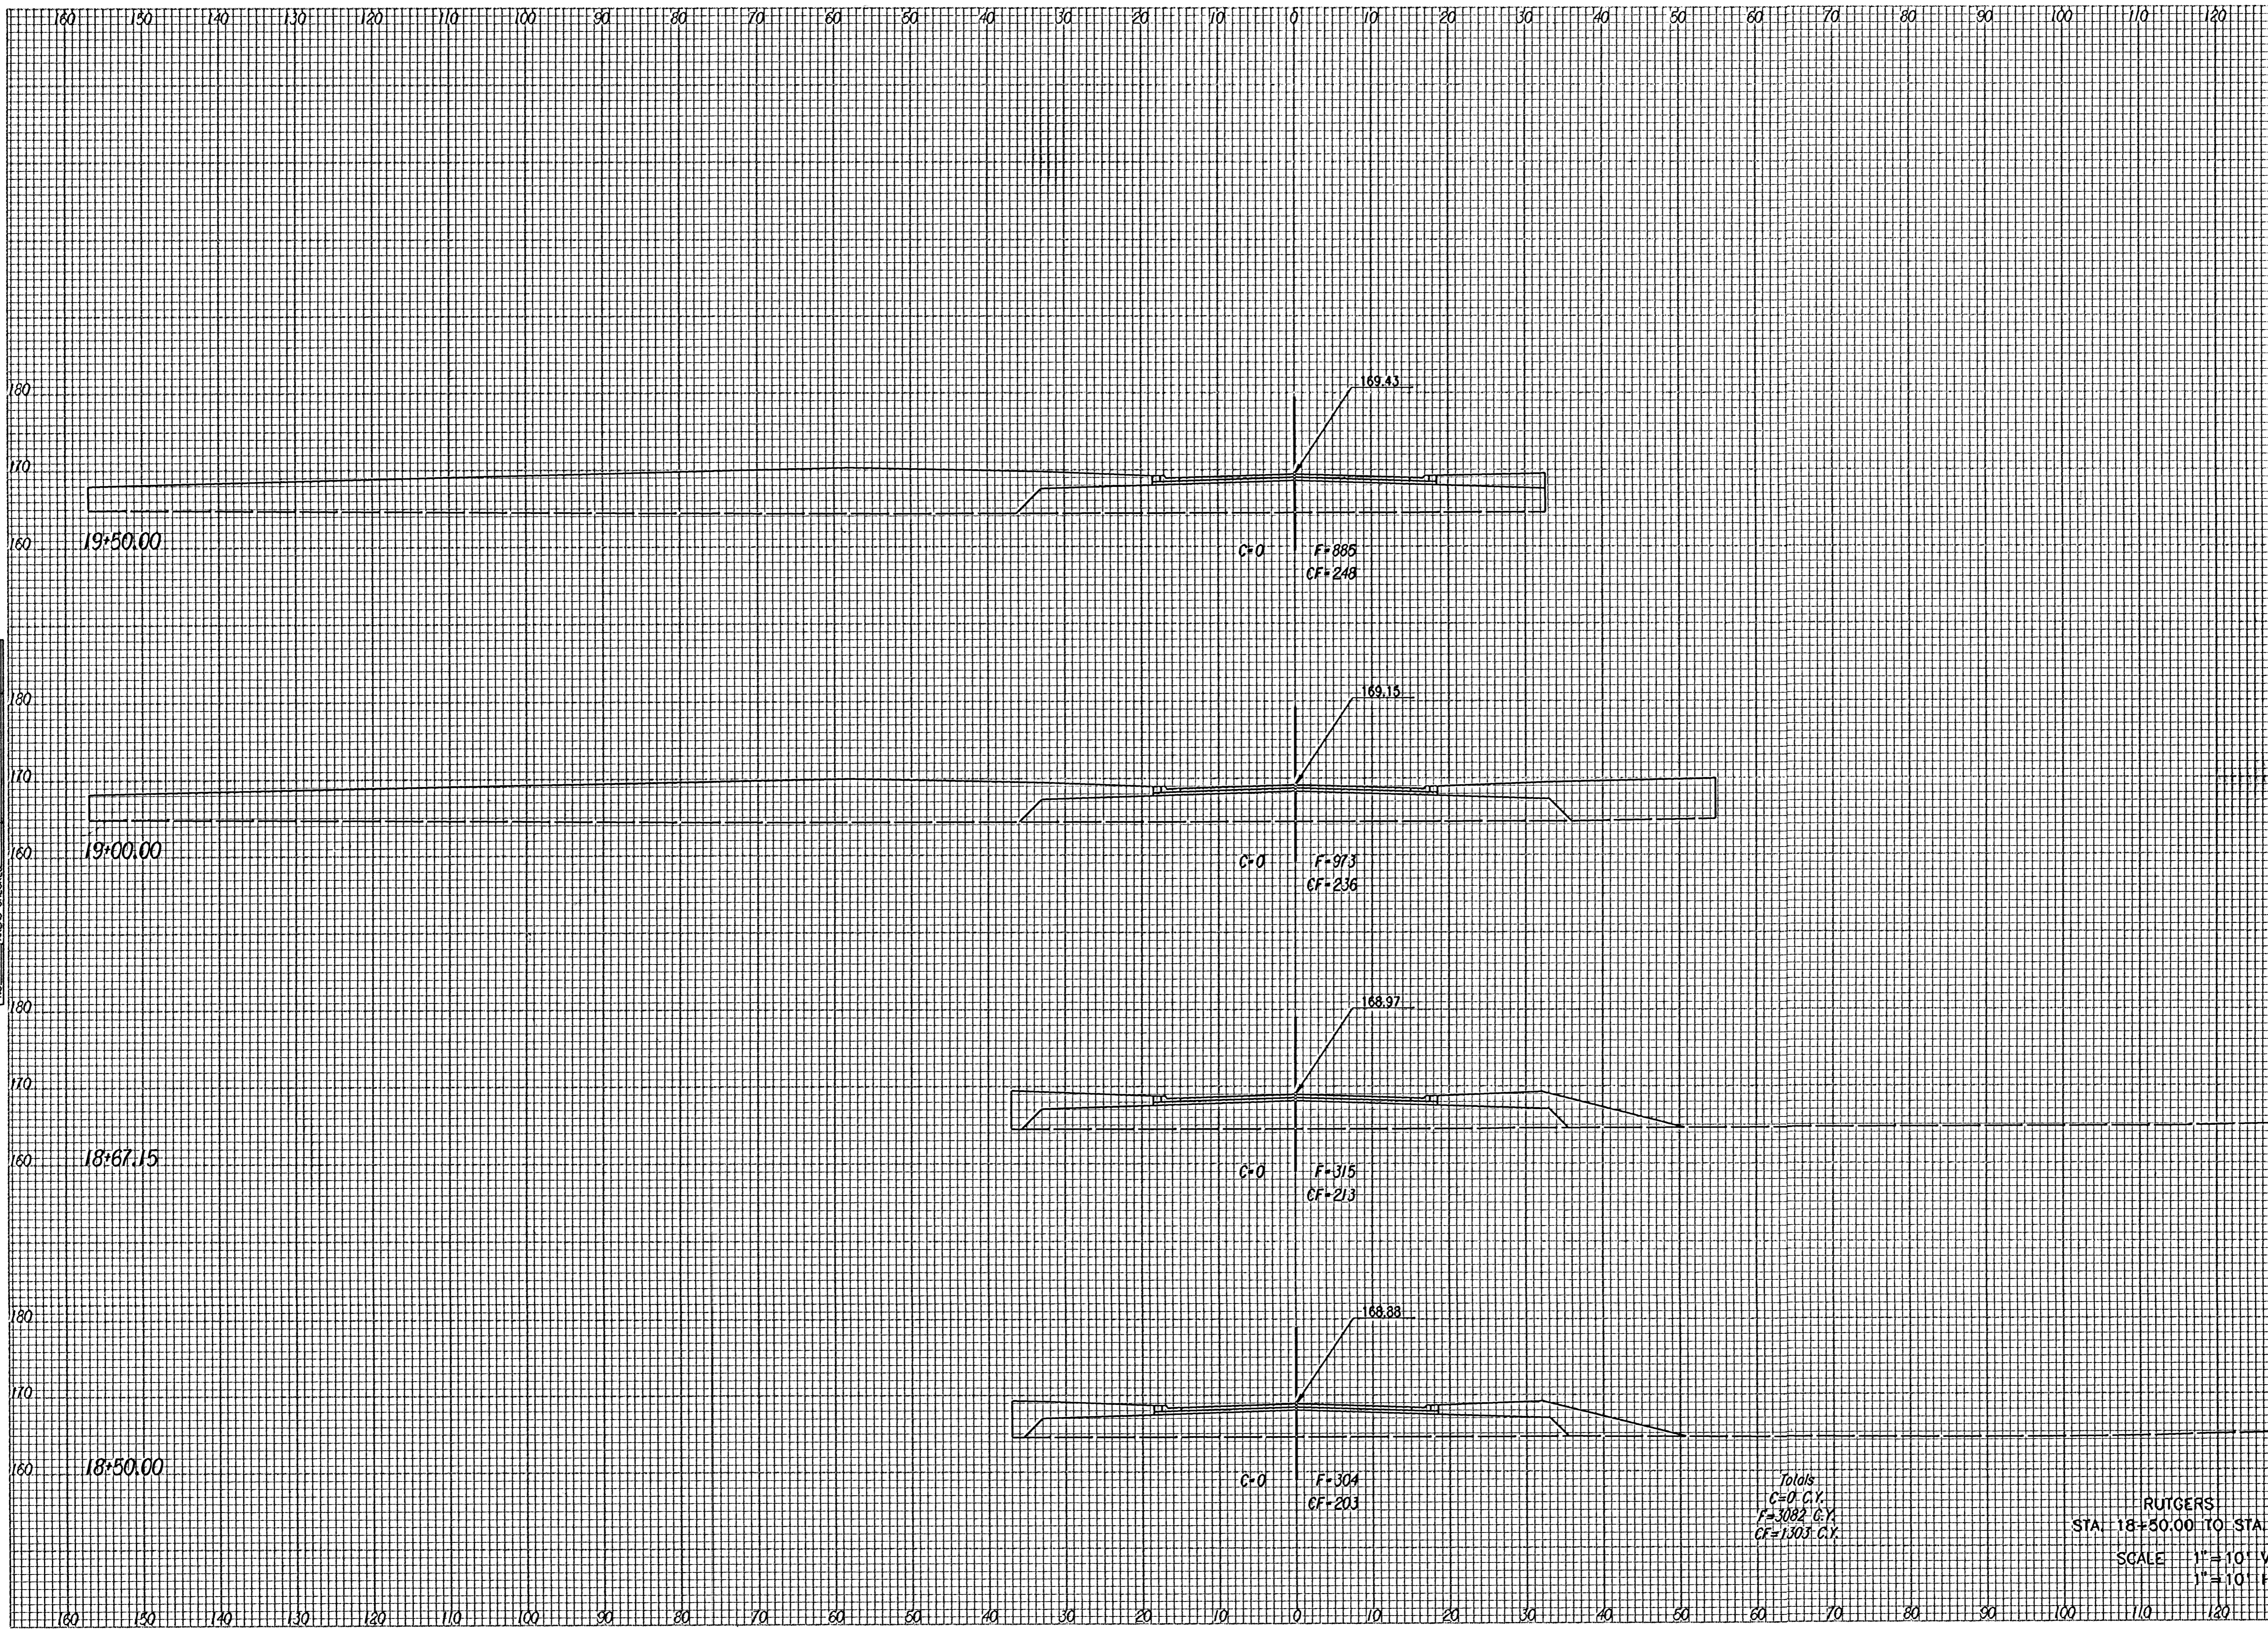

NOTE BOOK TEMPLATE AREAS CHECKED

Totals
C=0 C.Y.
F=3082 C.Y.
CF=1303 C.Y.

RUTGERS
STA. 18+50.00 TO STA. 19+50.00
SCALE 1"=10' VERT.
1"=10' HORIZ.