


PROJECT NO.	SHEET NO.	TOTAL SHEETS
471-83256	36	54

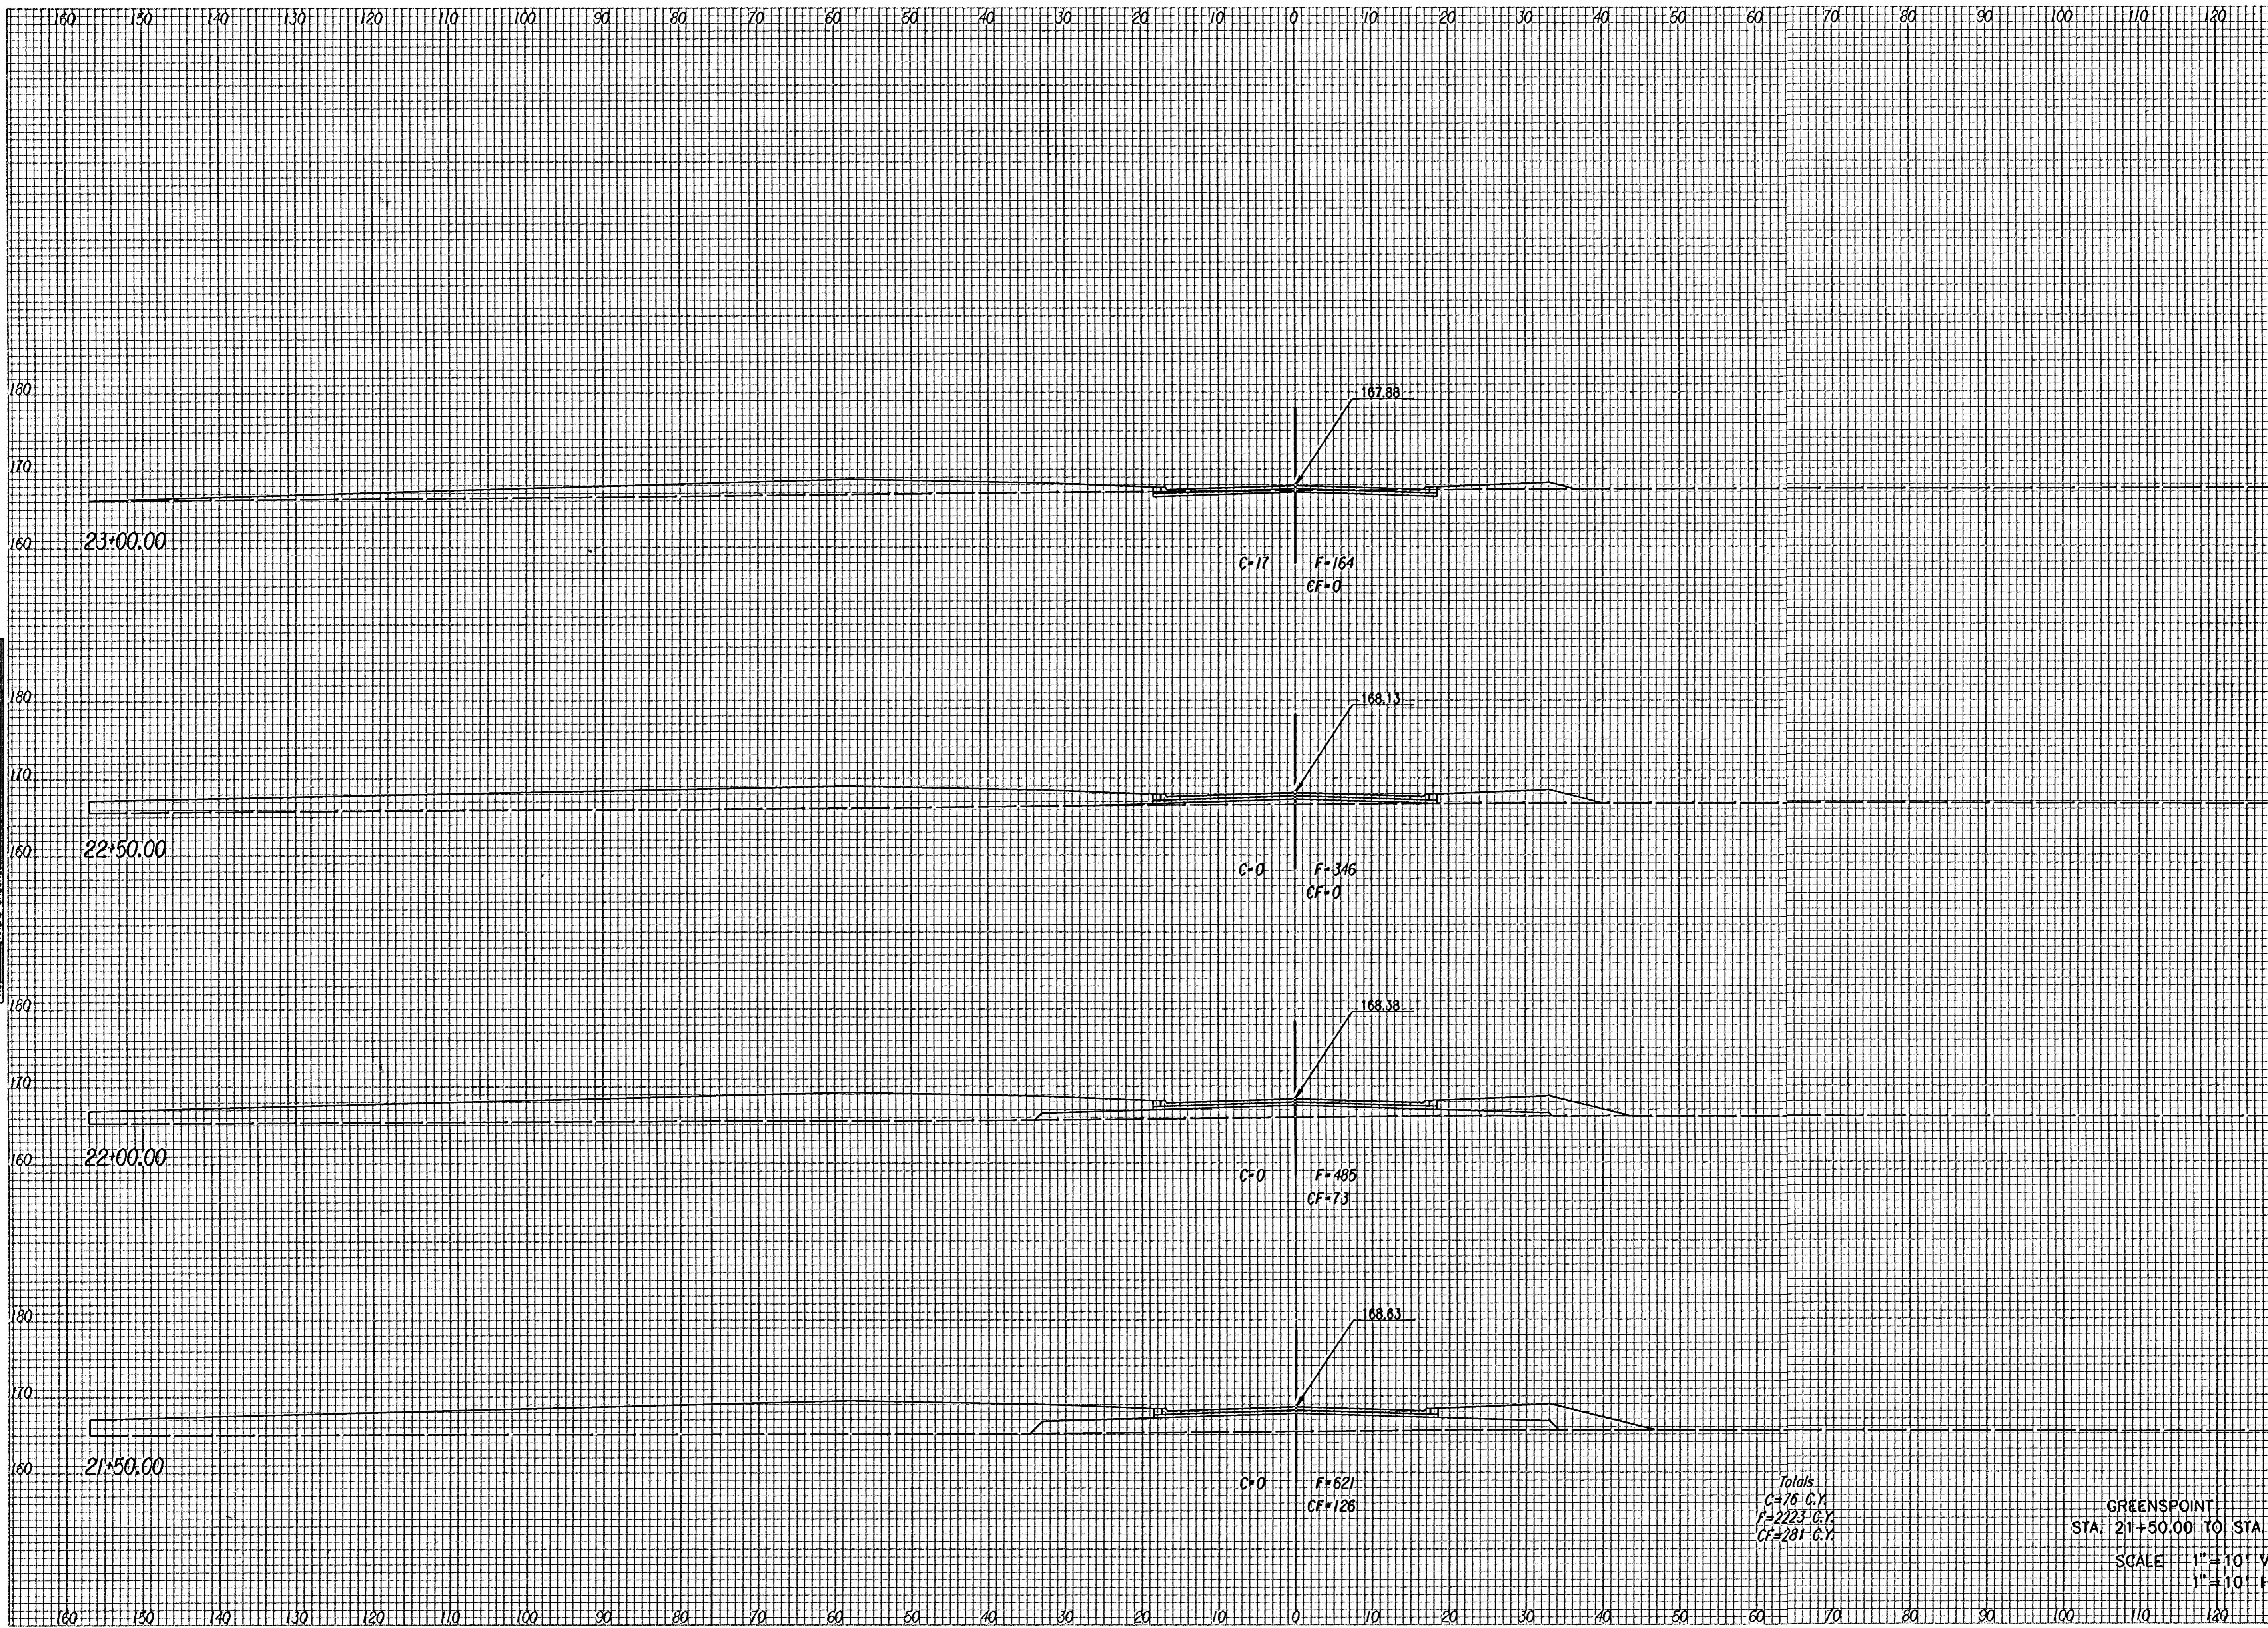

C=60
F=239
CF=0

C=16
F=457
CF=15

C=0
F=687
CF=82

C=0
F=840
CF=184

Totals
C=76 C.Y.
F=2223 C.Y.
CF=281 C.Y.

GREENSPPOINT
STA. 21+50.00 TO STA. 23+00.00

SCALE 1" = 10' VERT.
1" = 10' HORIZ.

NOTE BOOK NO.	TEMPLATE AREAS CHECKED