


PROJECT NO.	SHEET NO.	TOTAL SHEETS
471-83256	37	54

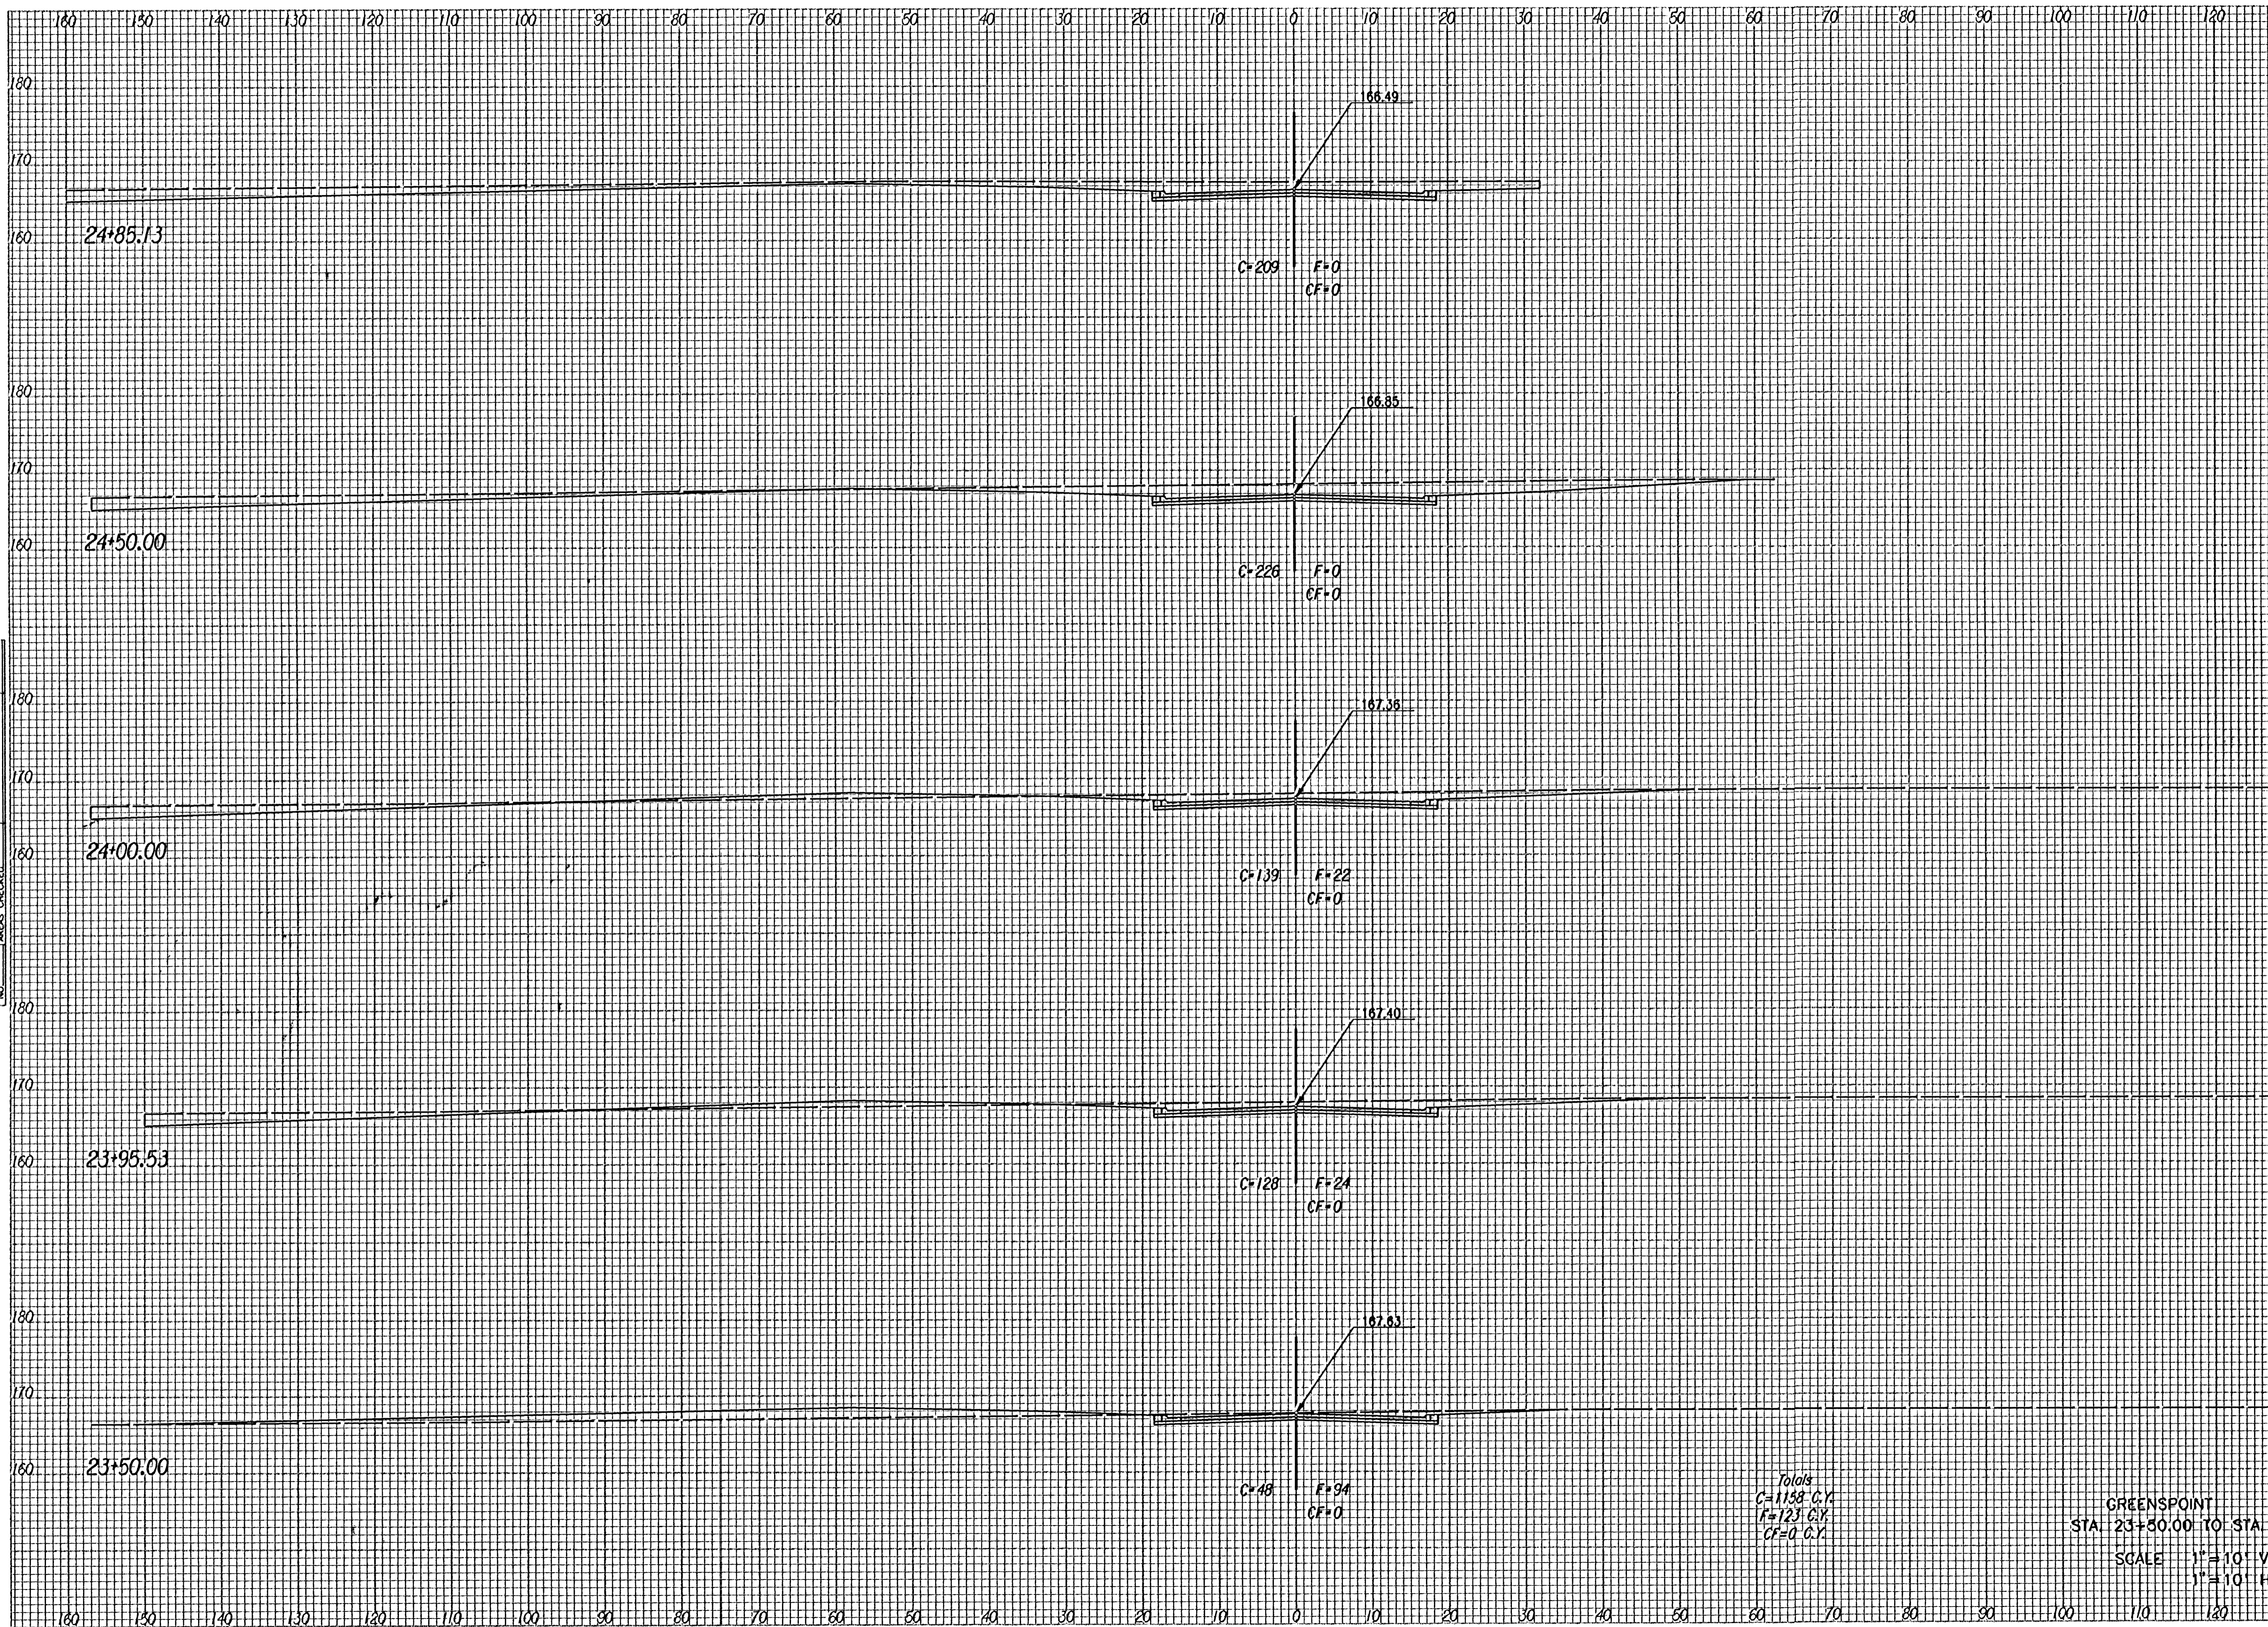

NOTE BOOK TEMPLATE
 AS SHOWN
 23

Totals
 C=1158 C.Y.
 F=123 C.Y.
 CF=0 C.Y.

GREENSPPOINT
 STA. 23+50.00 TO STA. 24+85.13
 SCALE 1" = 10' VERT.
 1" = 10' HORIZ