


PROJECT NO.	YEAR	SHEET NO.	TOTAL SHEETS
471-83256		38	54

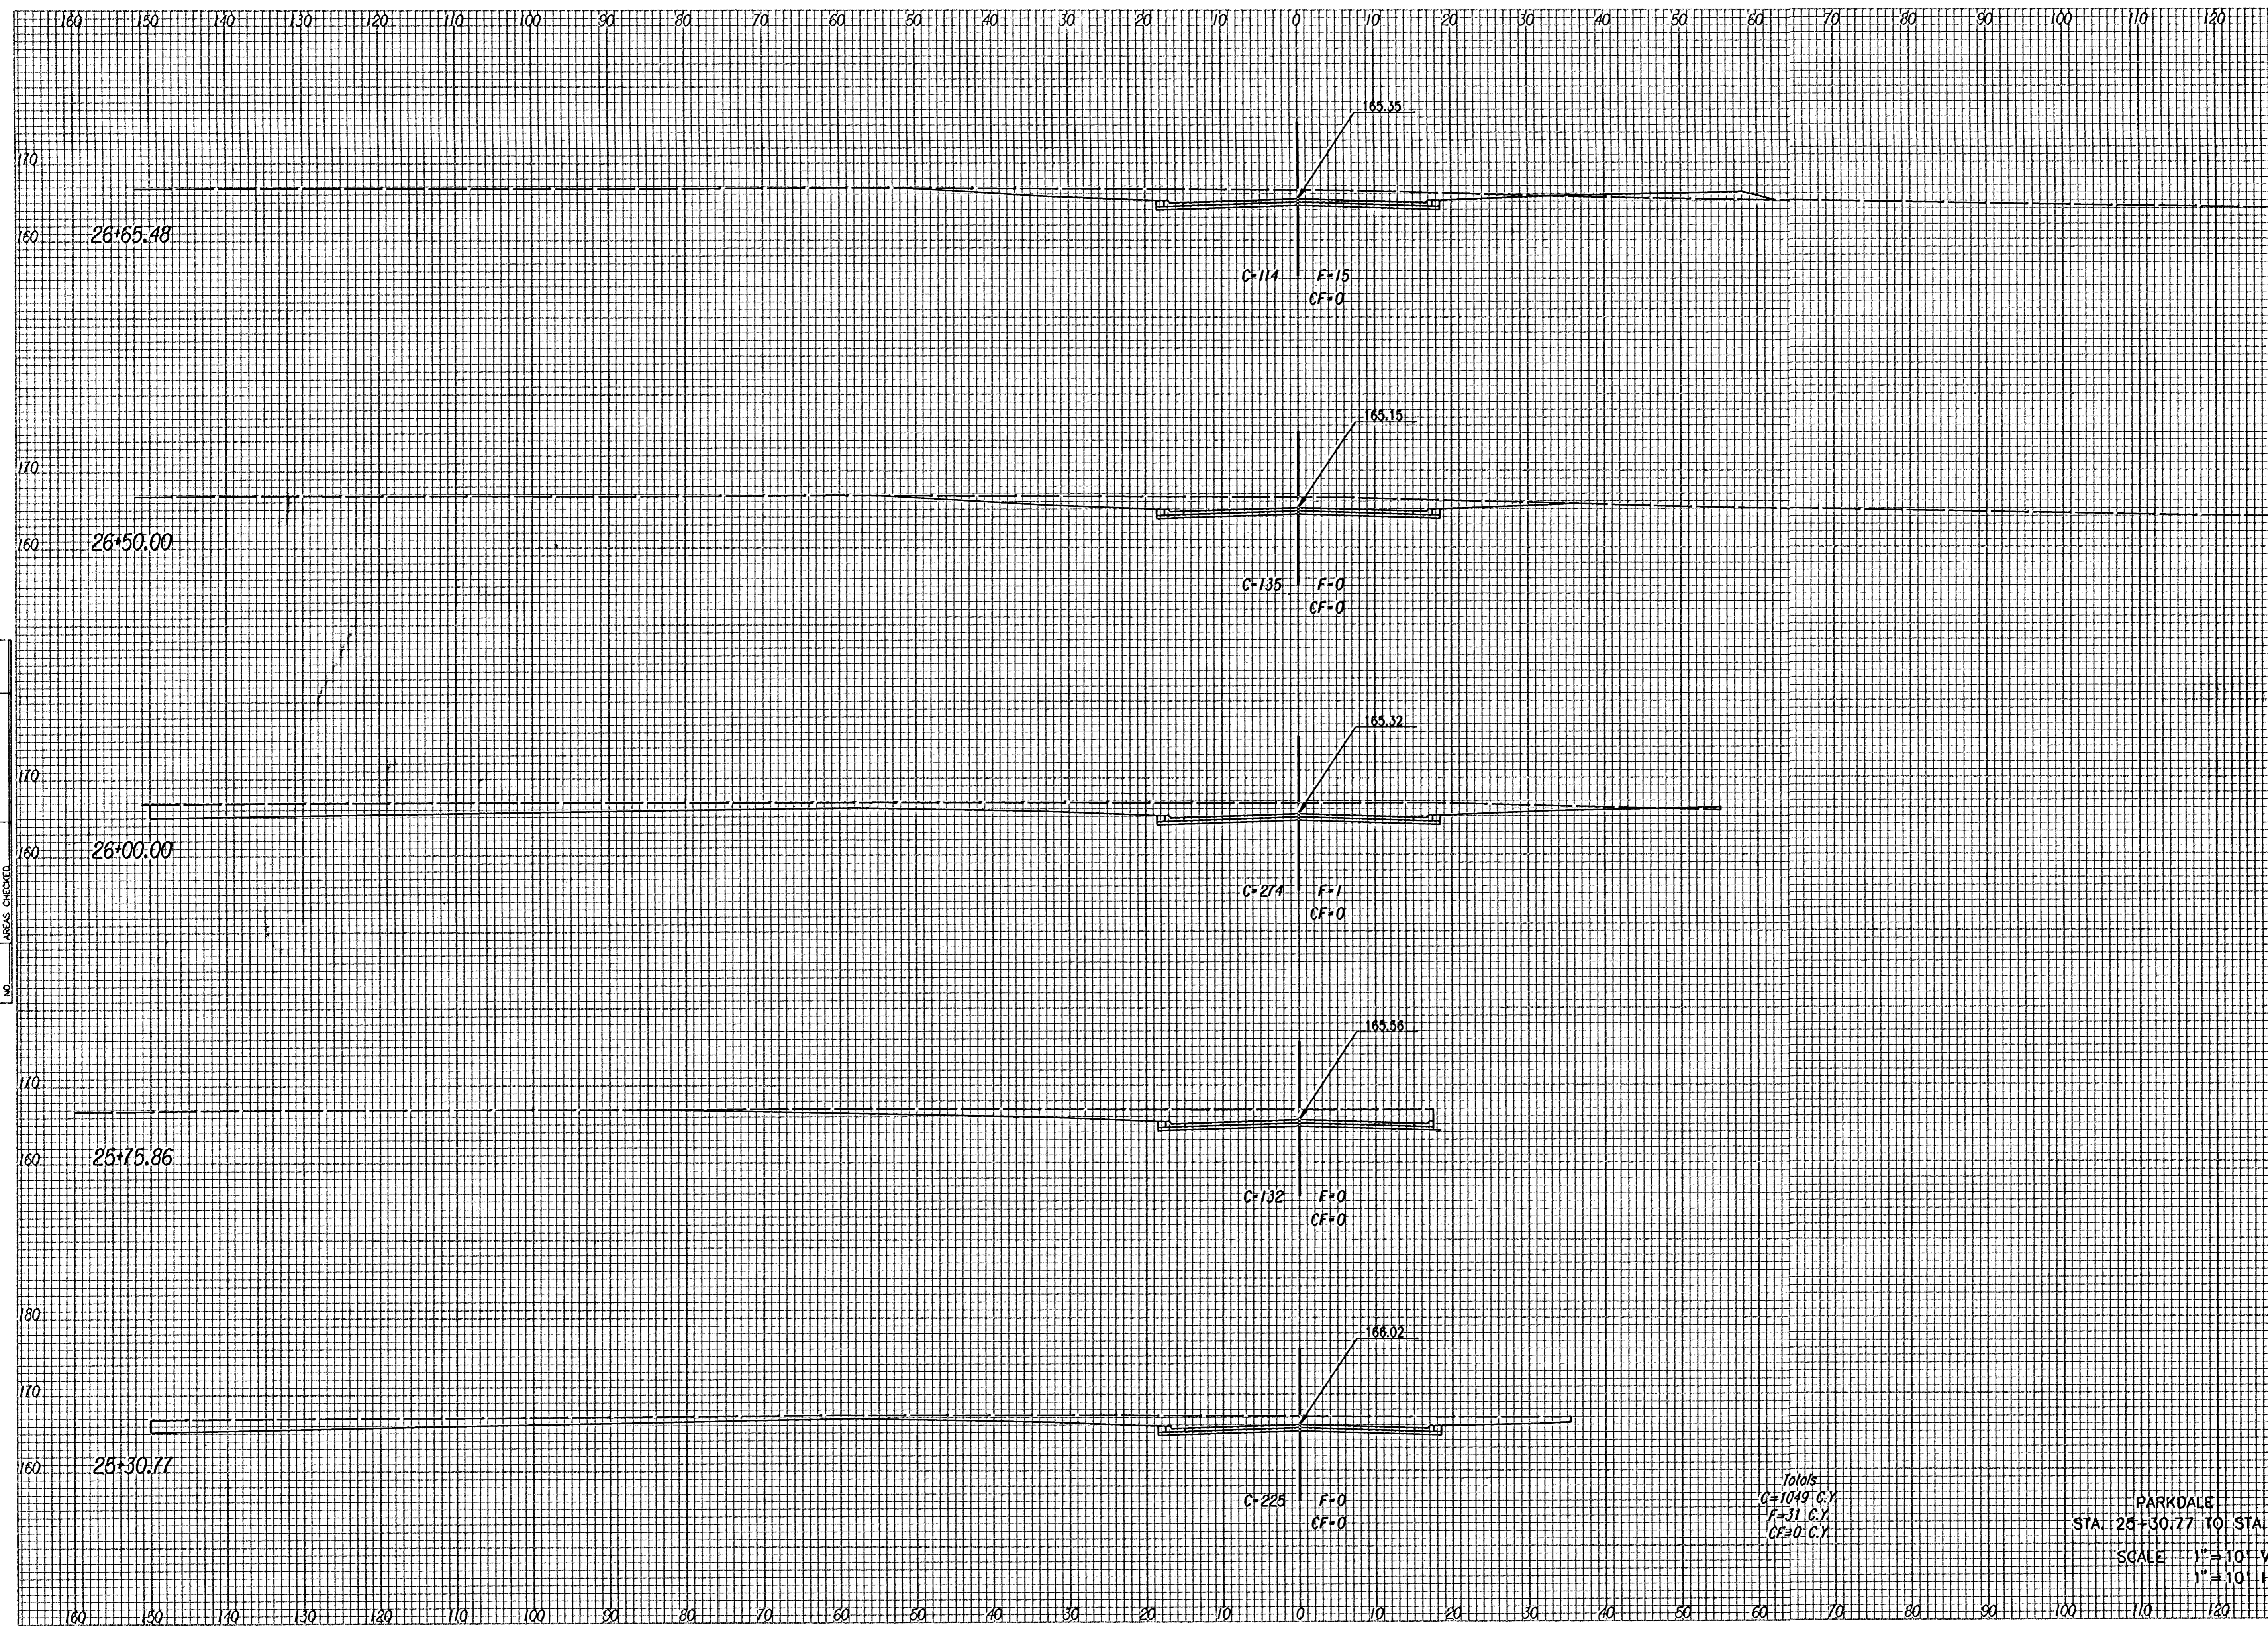

130	140	150	160
		C=120	
		F=26	
		CF=0	170
	26+65.48		160
		C=71	
		F=4	
		CF=0	170
	26+50.00		160
		C=379	
		F=1	
		CF=0	170
	26+00.00		160
		C=181	
		F=0	
		CF=0	170
	25+75.86		160
		C=298	
		F=0	
		CF=0	180
	25+30.77		160

NOTE BOOK  
 TEMPLATE  
 AREAS  
 AREAS CHECKED

Totals  
 C=1049 C.Y.  
 F=31 C.Y.  
 CF=0 C.Y.

PARKDALE  
 STA. 25+30.77 TO STA. 26+65.48  
 SCALE 1" = 10' VERT.  
 1" = 10' HORIZ.