


PROJECT NO.	SHEET NO.	TOTAL SHEETS
471-83256	39	54

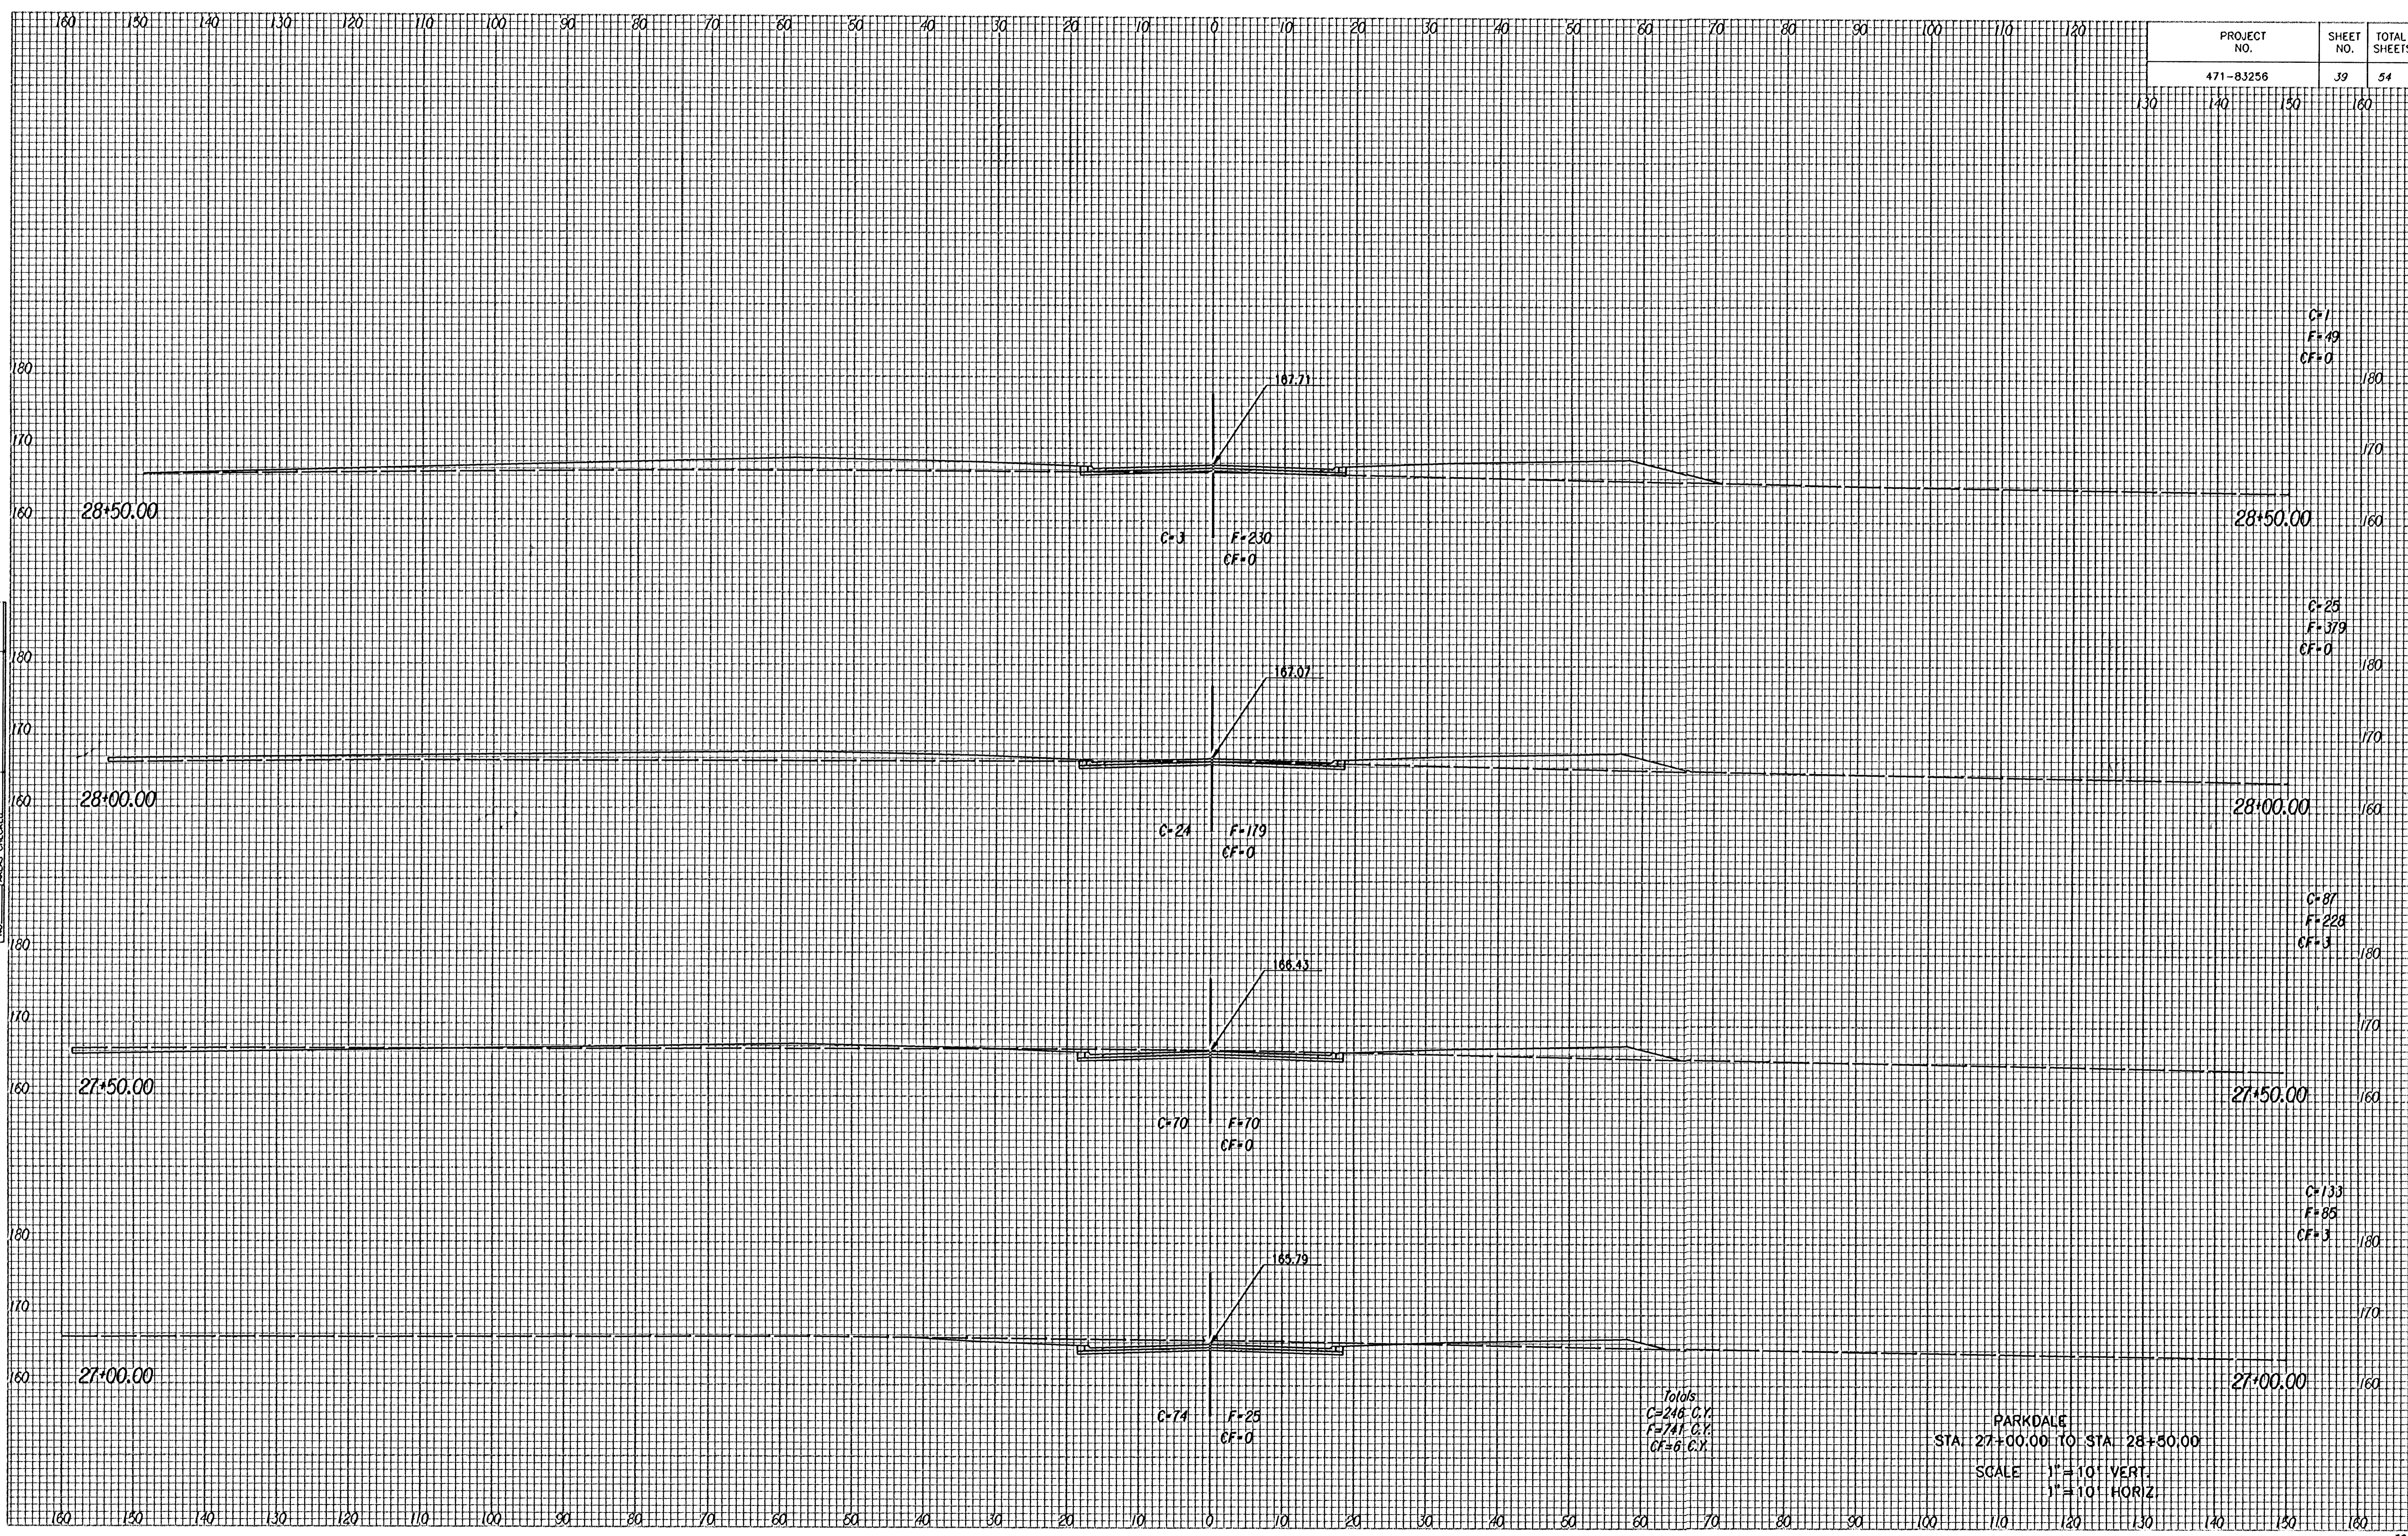

C=1
 F=49
 CF=0

C=25
 F=379
 CF=0

C=87
 F=228
 CF=3

C=133
 F=85
 CF=3

PARKDALE
 STA. 27+00.00 TO STA. 28+30.00
 SCALE 1"=10' VERT.
 1"=10' HORIZ.

NOTE BOOK TEMPLATE
 NO. AREAS CHECKED