


PROJECT NO.	SHEET NO.	TOTAL SHEETS
471-83256	40	54

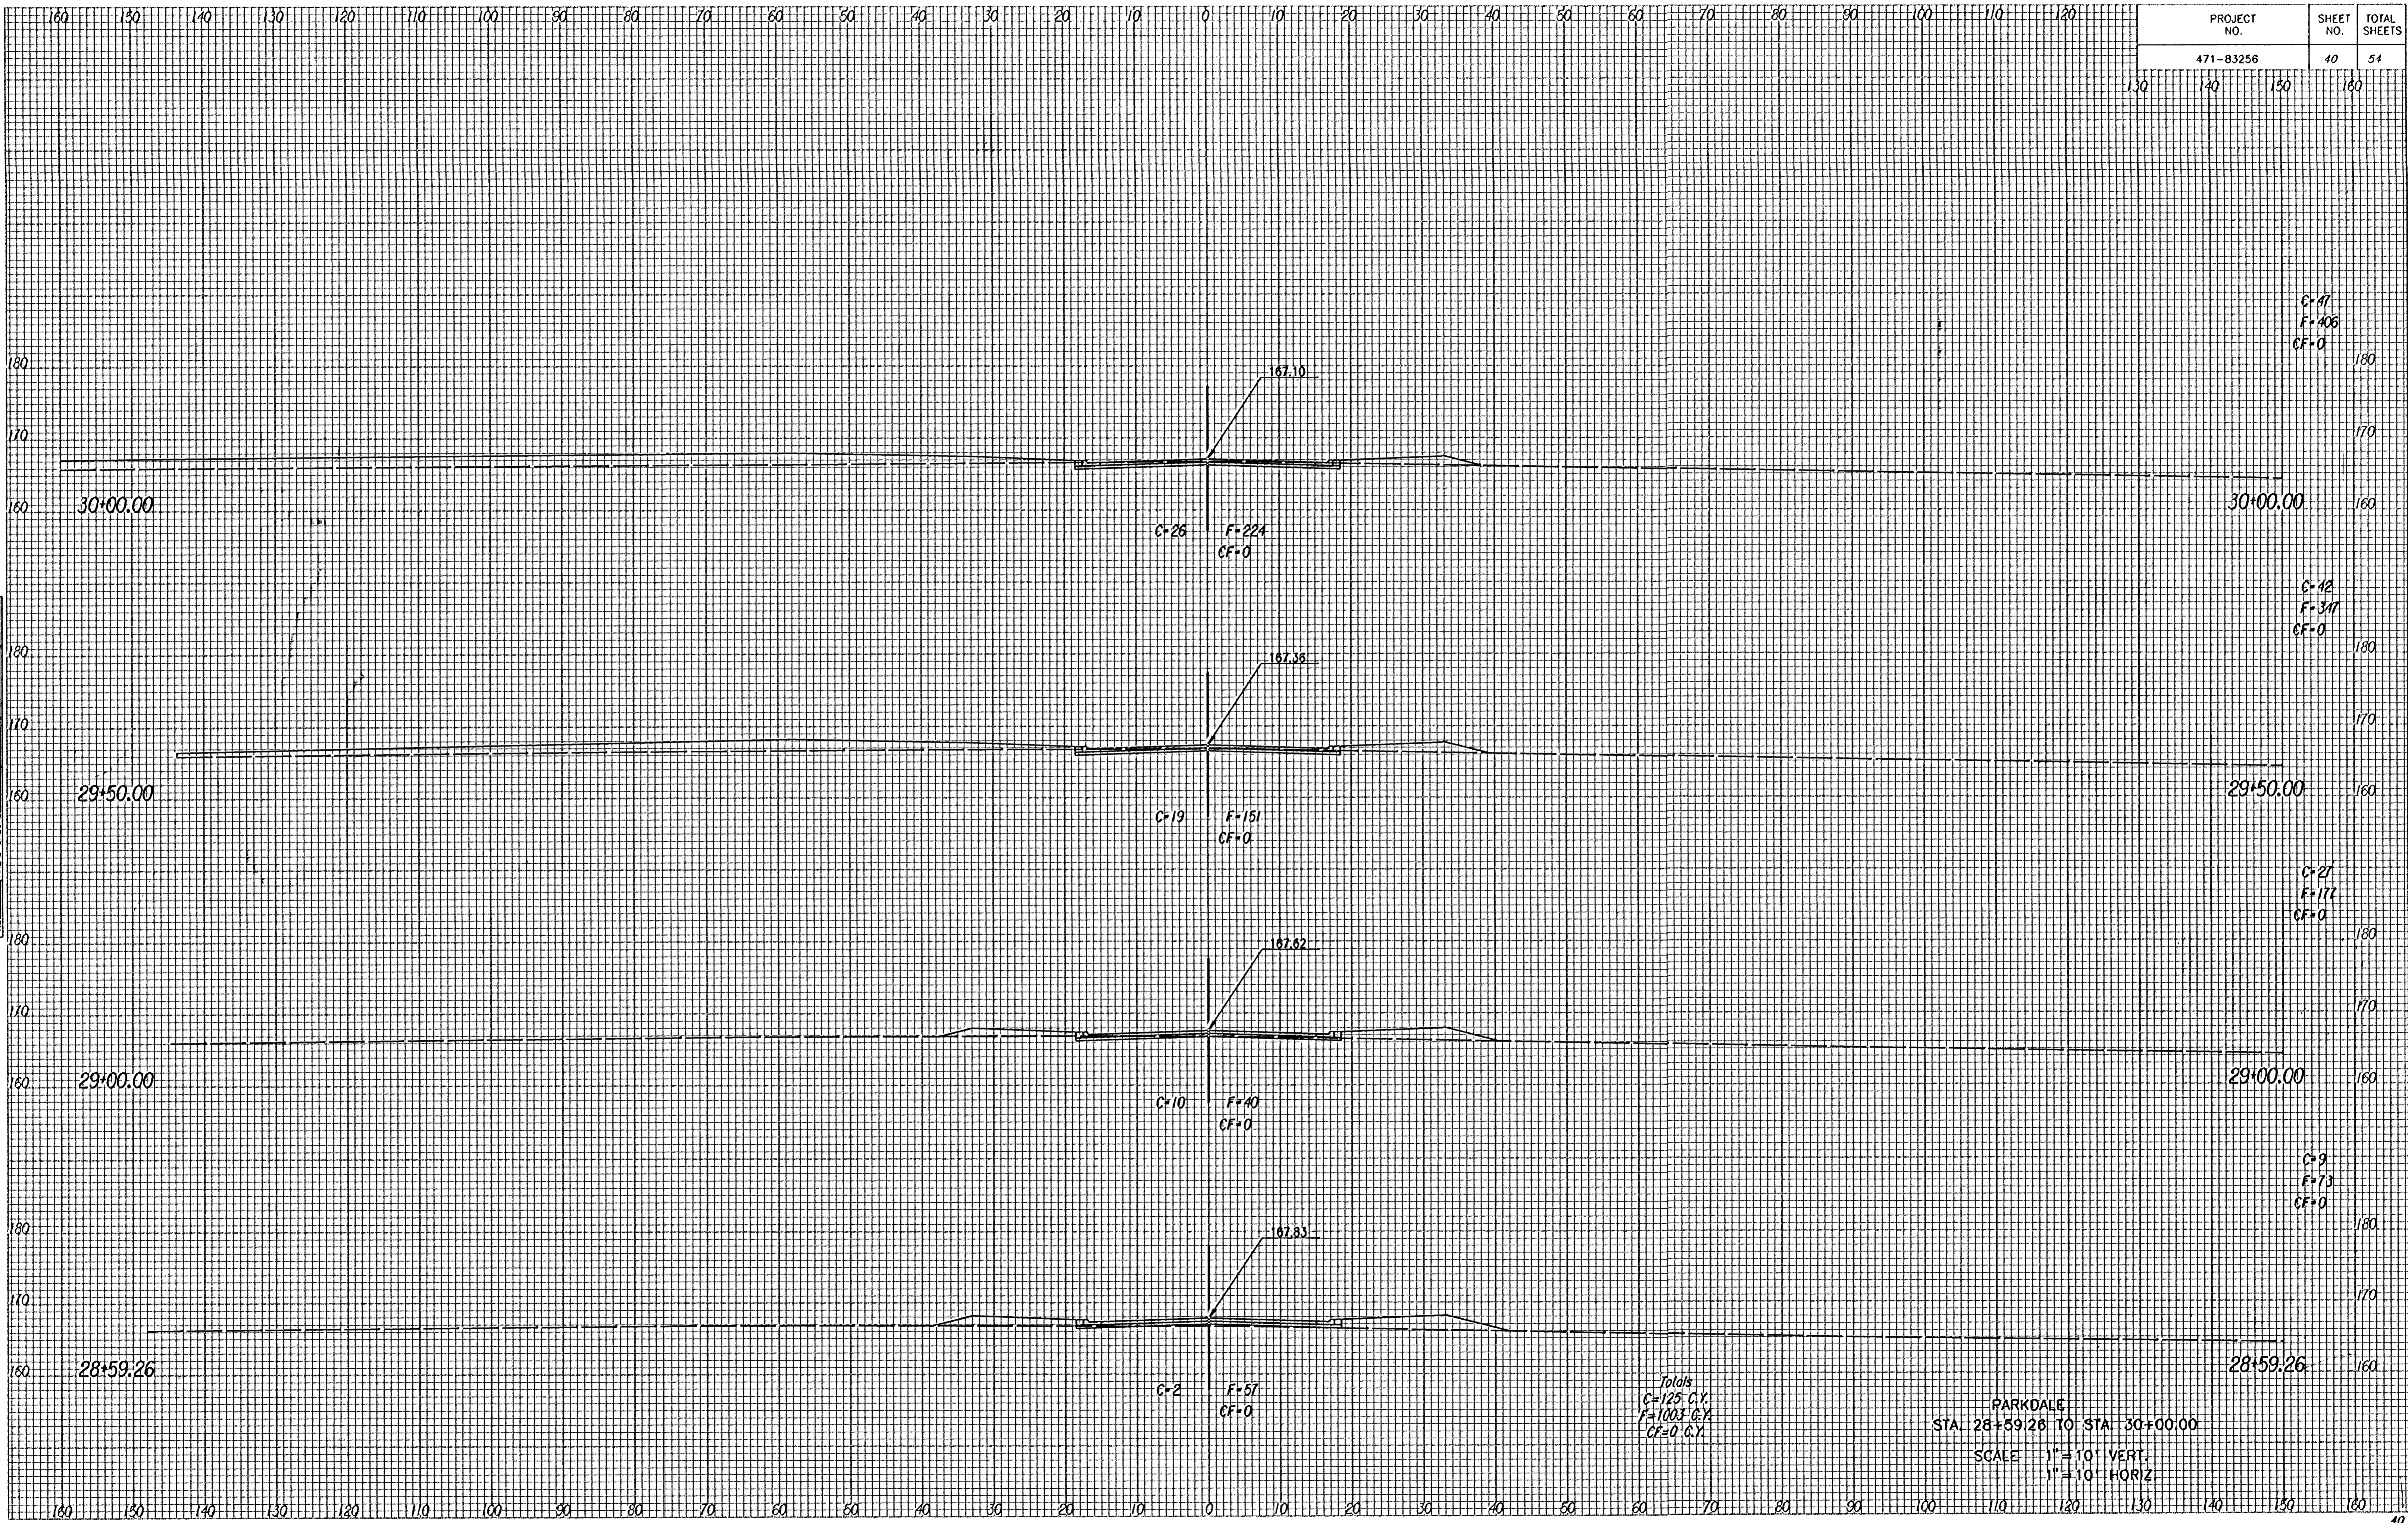

NOTE BOOK NO.	TEMPLATE AREAS CHECKED

Totals
 C=125 C.Y.
 F=1003 C.Y.
 CF=0 C.Y.

PARKDALE
 STA. 28+59.26 TO STA. 30+00.00
 SCALE 1"=10' VERT.
 1"=10' HORIZ.

C-47
 F-406
 CF=0

C-42
 F-317
 CF=0

C-27
 F-172
 CF=0

C-9
 F-73
 CF=0