


PROJECT NO.	SHEET NO.	TOTAL SHEETS
472-83256	42	54

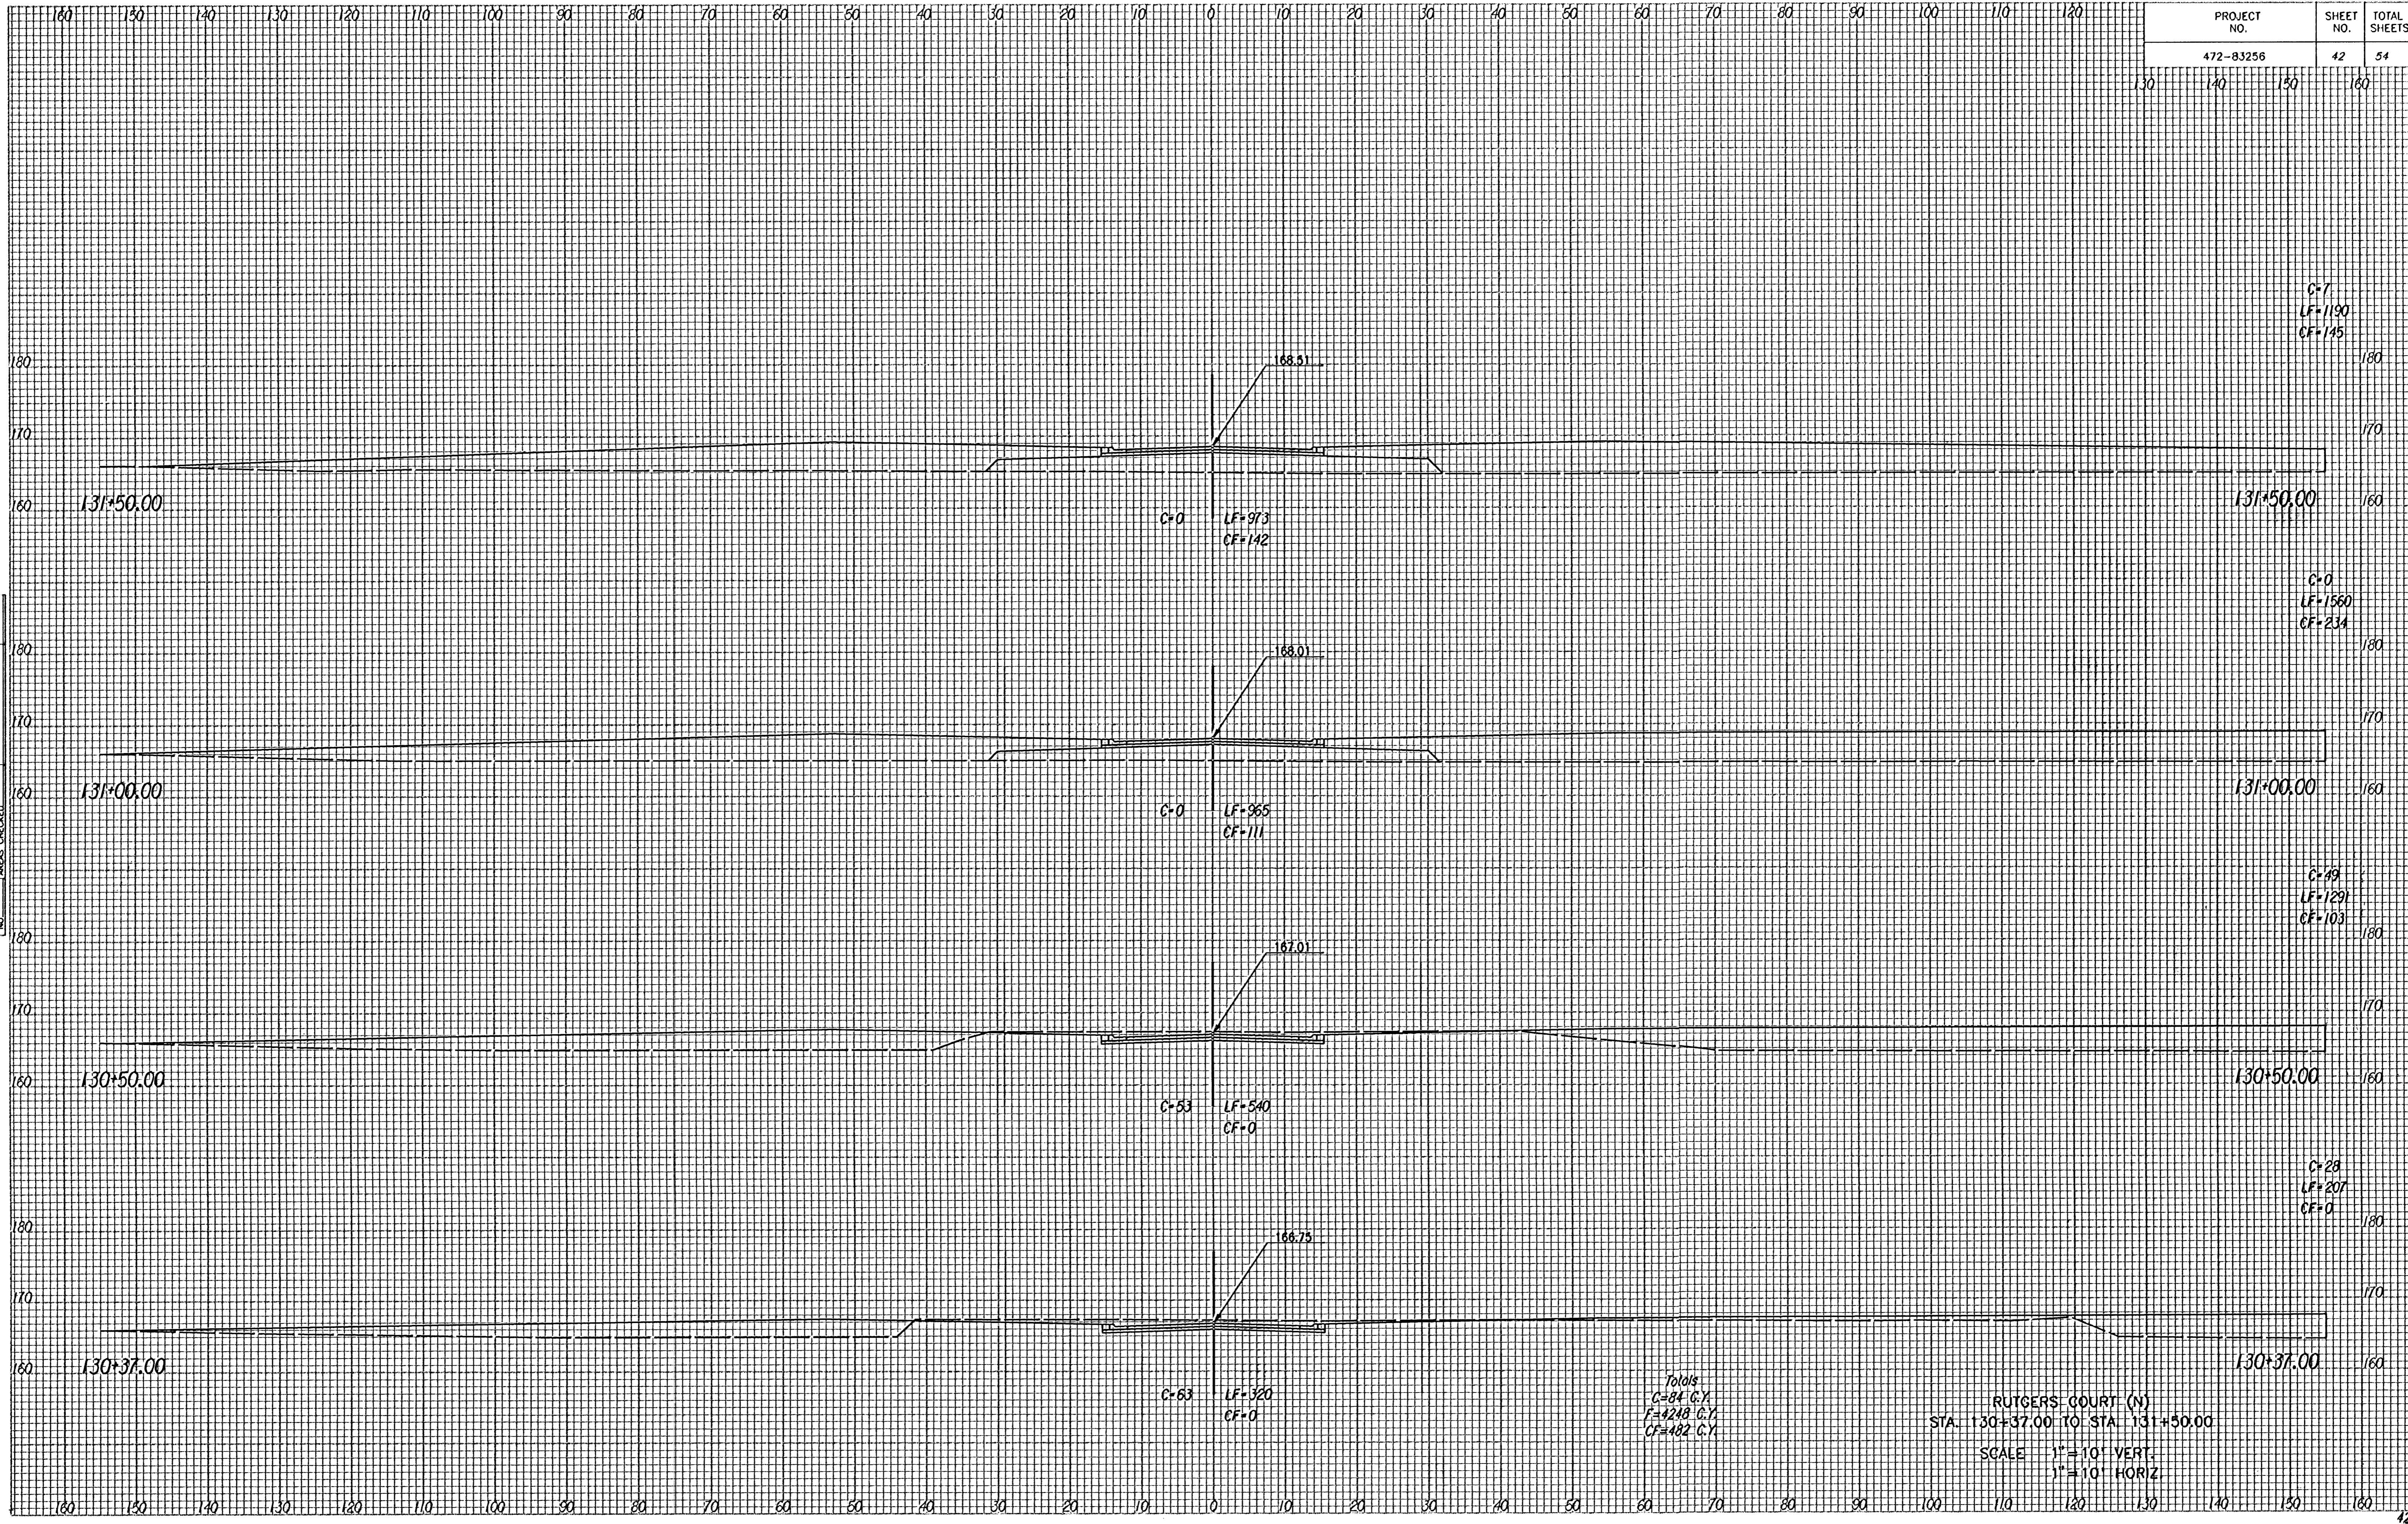

NOTE BOOK TEMPLATE  
 1/2" = 1' VERT.  
 1" = 10' HORIZ.

Totals  
 C=84 C.Y.  
 F=4248 C.Y.  
 CF=482 C.Y.

RUTGERS COURT (N)  
 STA. 130+37.00 TO STA. 131+50.00  
 SCALE 1" = 10' VERT.  
 1" = 10' HORIZ.

C-7  
 LF=1190  
 CF=145

C-0  
 LF=1560  
 CF=234

C-7  
 LF=1291  
 CF=103

C-28  
 LF=207  
 CF=0

C-0  
 LF=973  
 CF=142

C-0  
 LF=965  
 CF=111

C-53  
 LF=540  
 CF=0

C-63  
 LF=320  
 CF=0