


PROJECT NO.	SHEET NO.	TOTAL SHEETS
472-83256	43	54

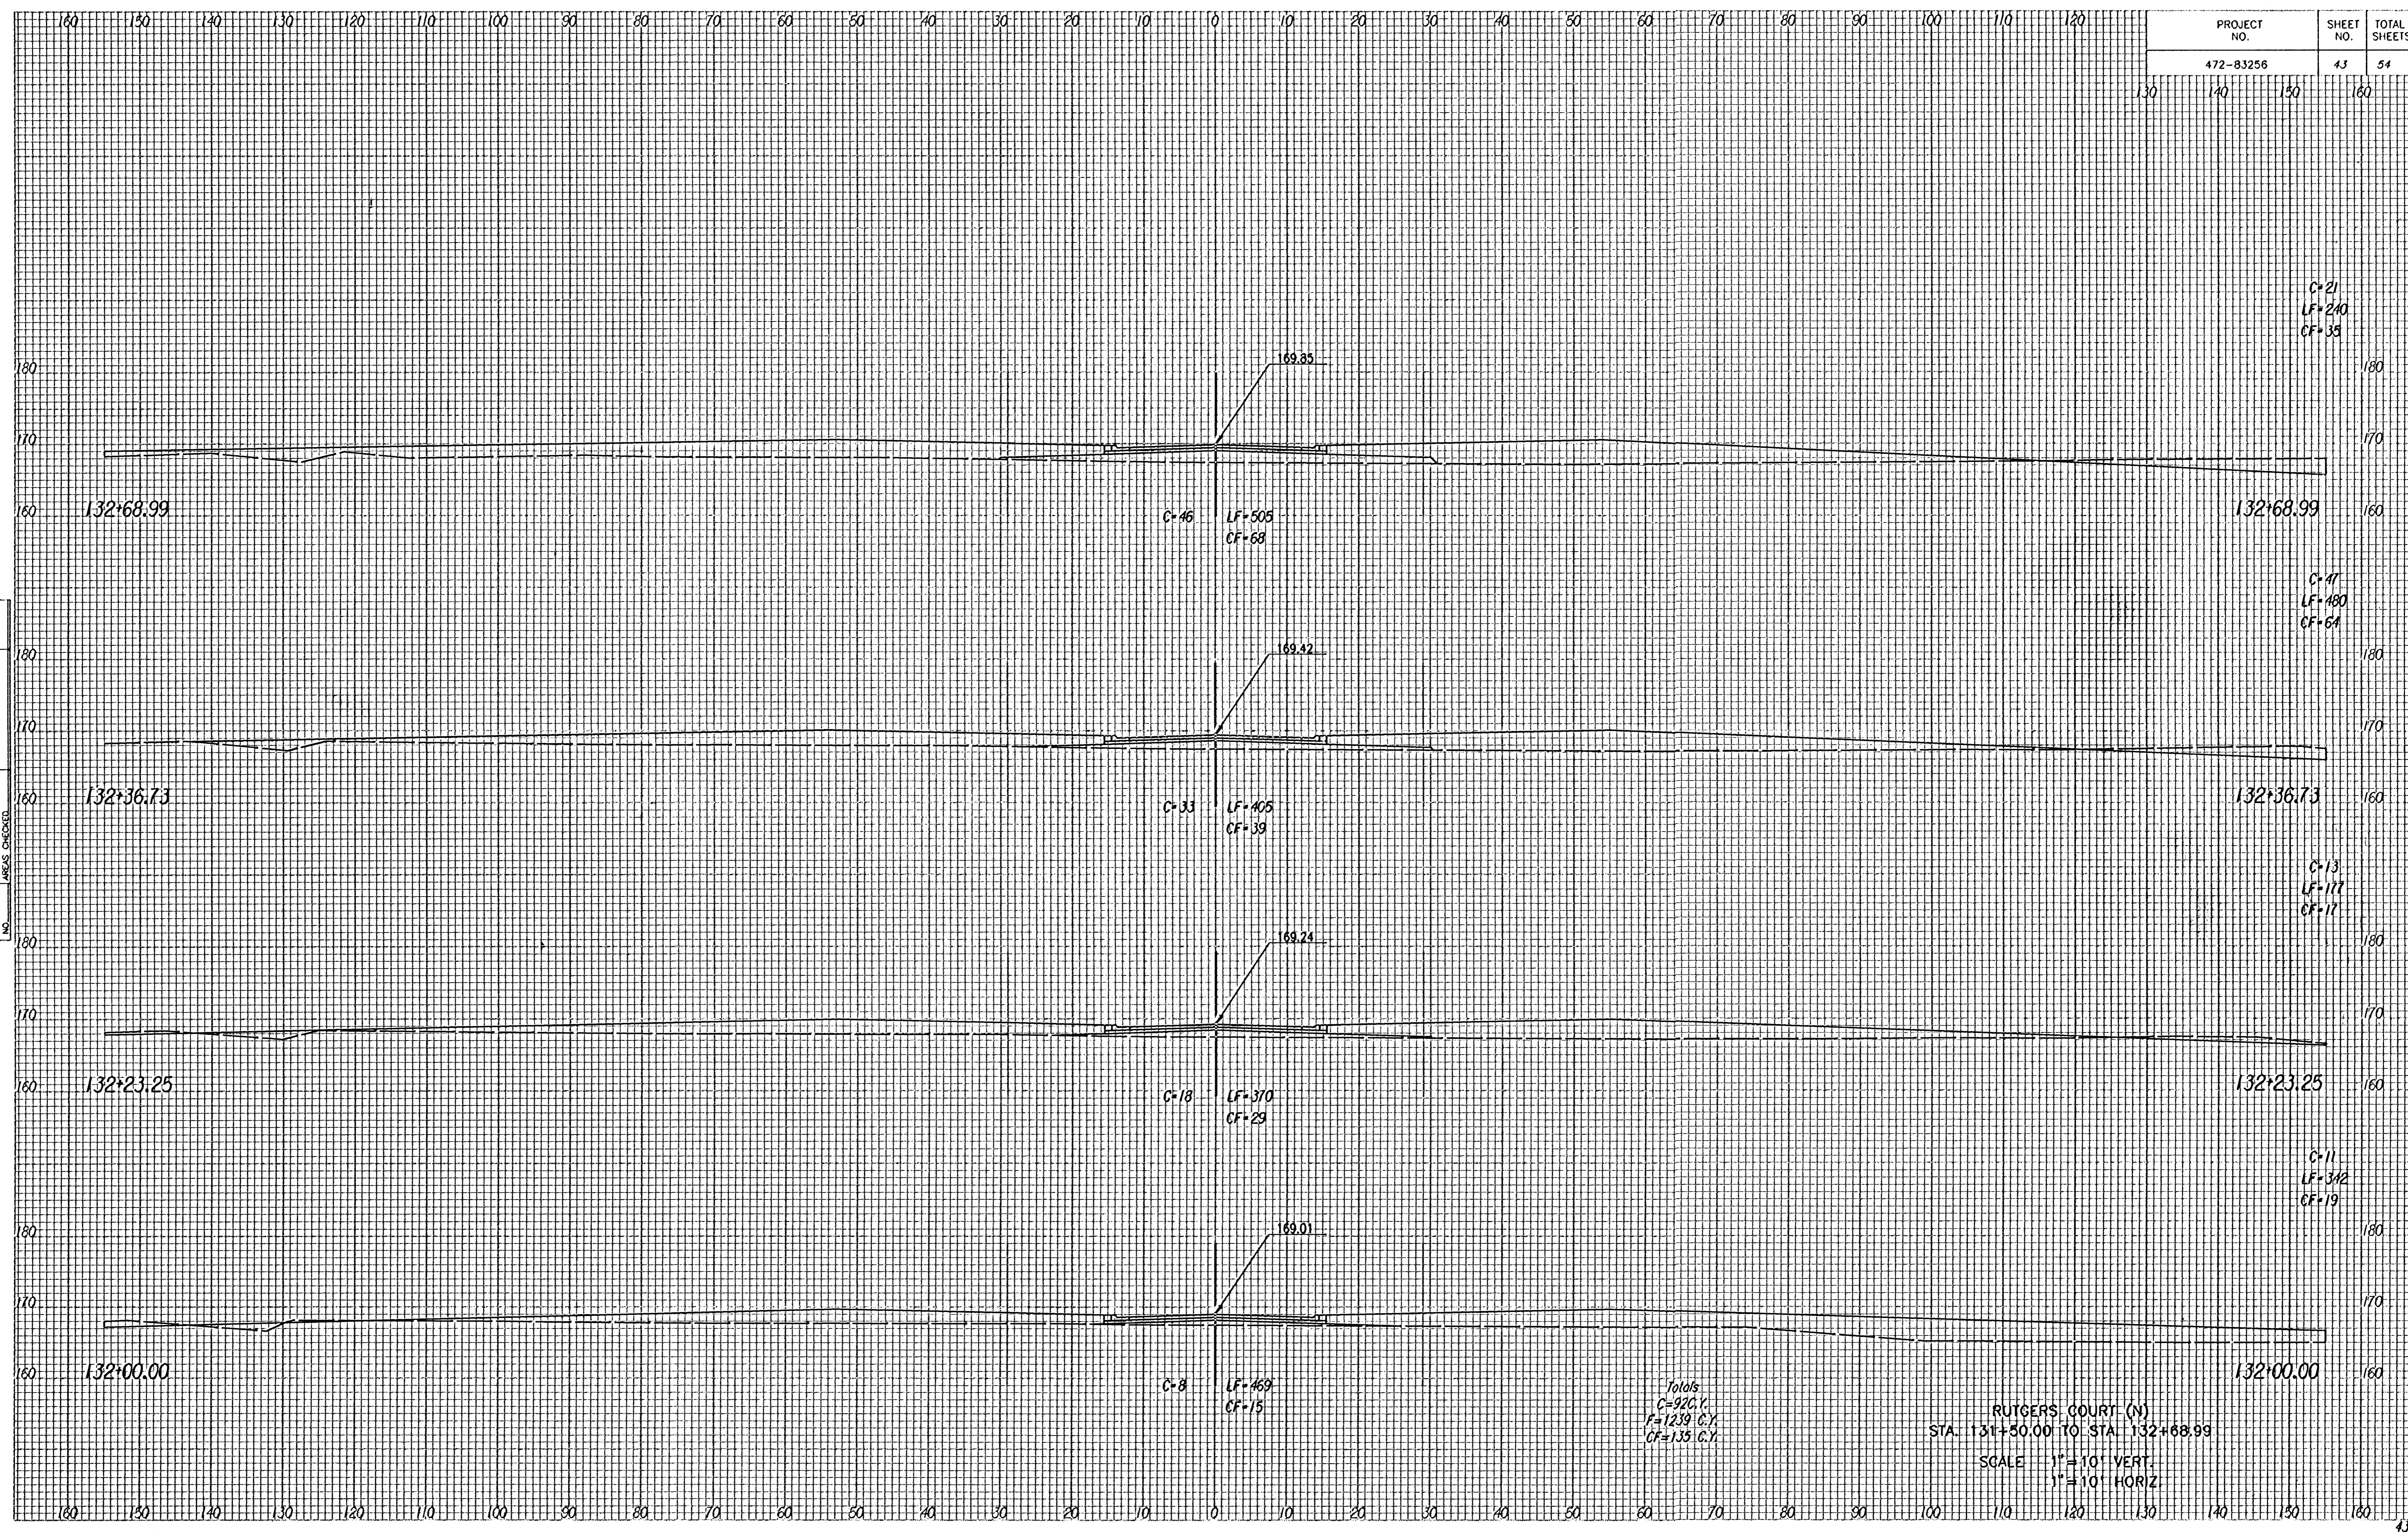

NOTE BOOK TEMPLATE AREAS CHECKED

RUTGERS COURT (N)
 STA. 131+50.00 TO STA. 132+68.99
 SCALE 1"=10' VERT.
 1"=10' HORIZ