


PROJECT NO.	SHEET NO.	TOTAL SHEETS
472-83256	44	54

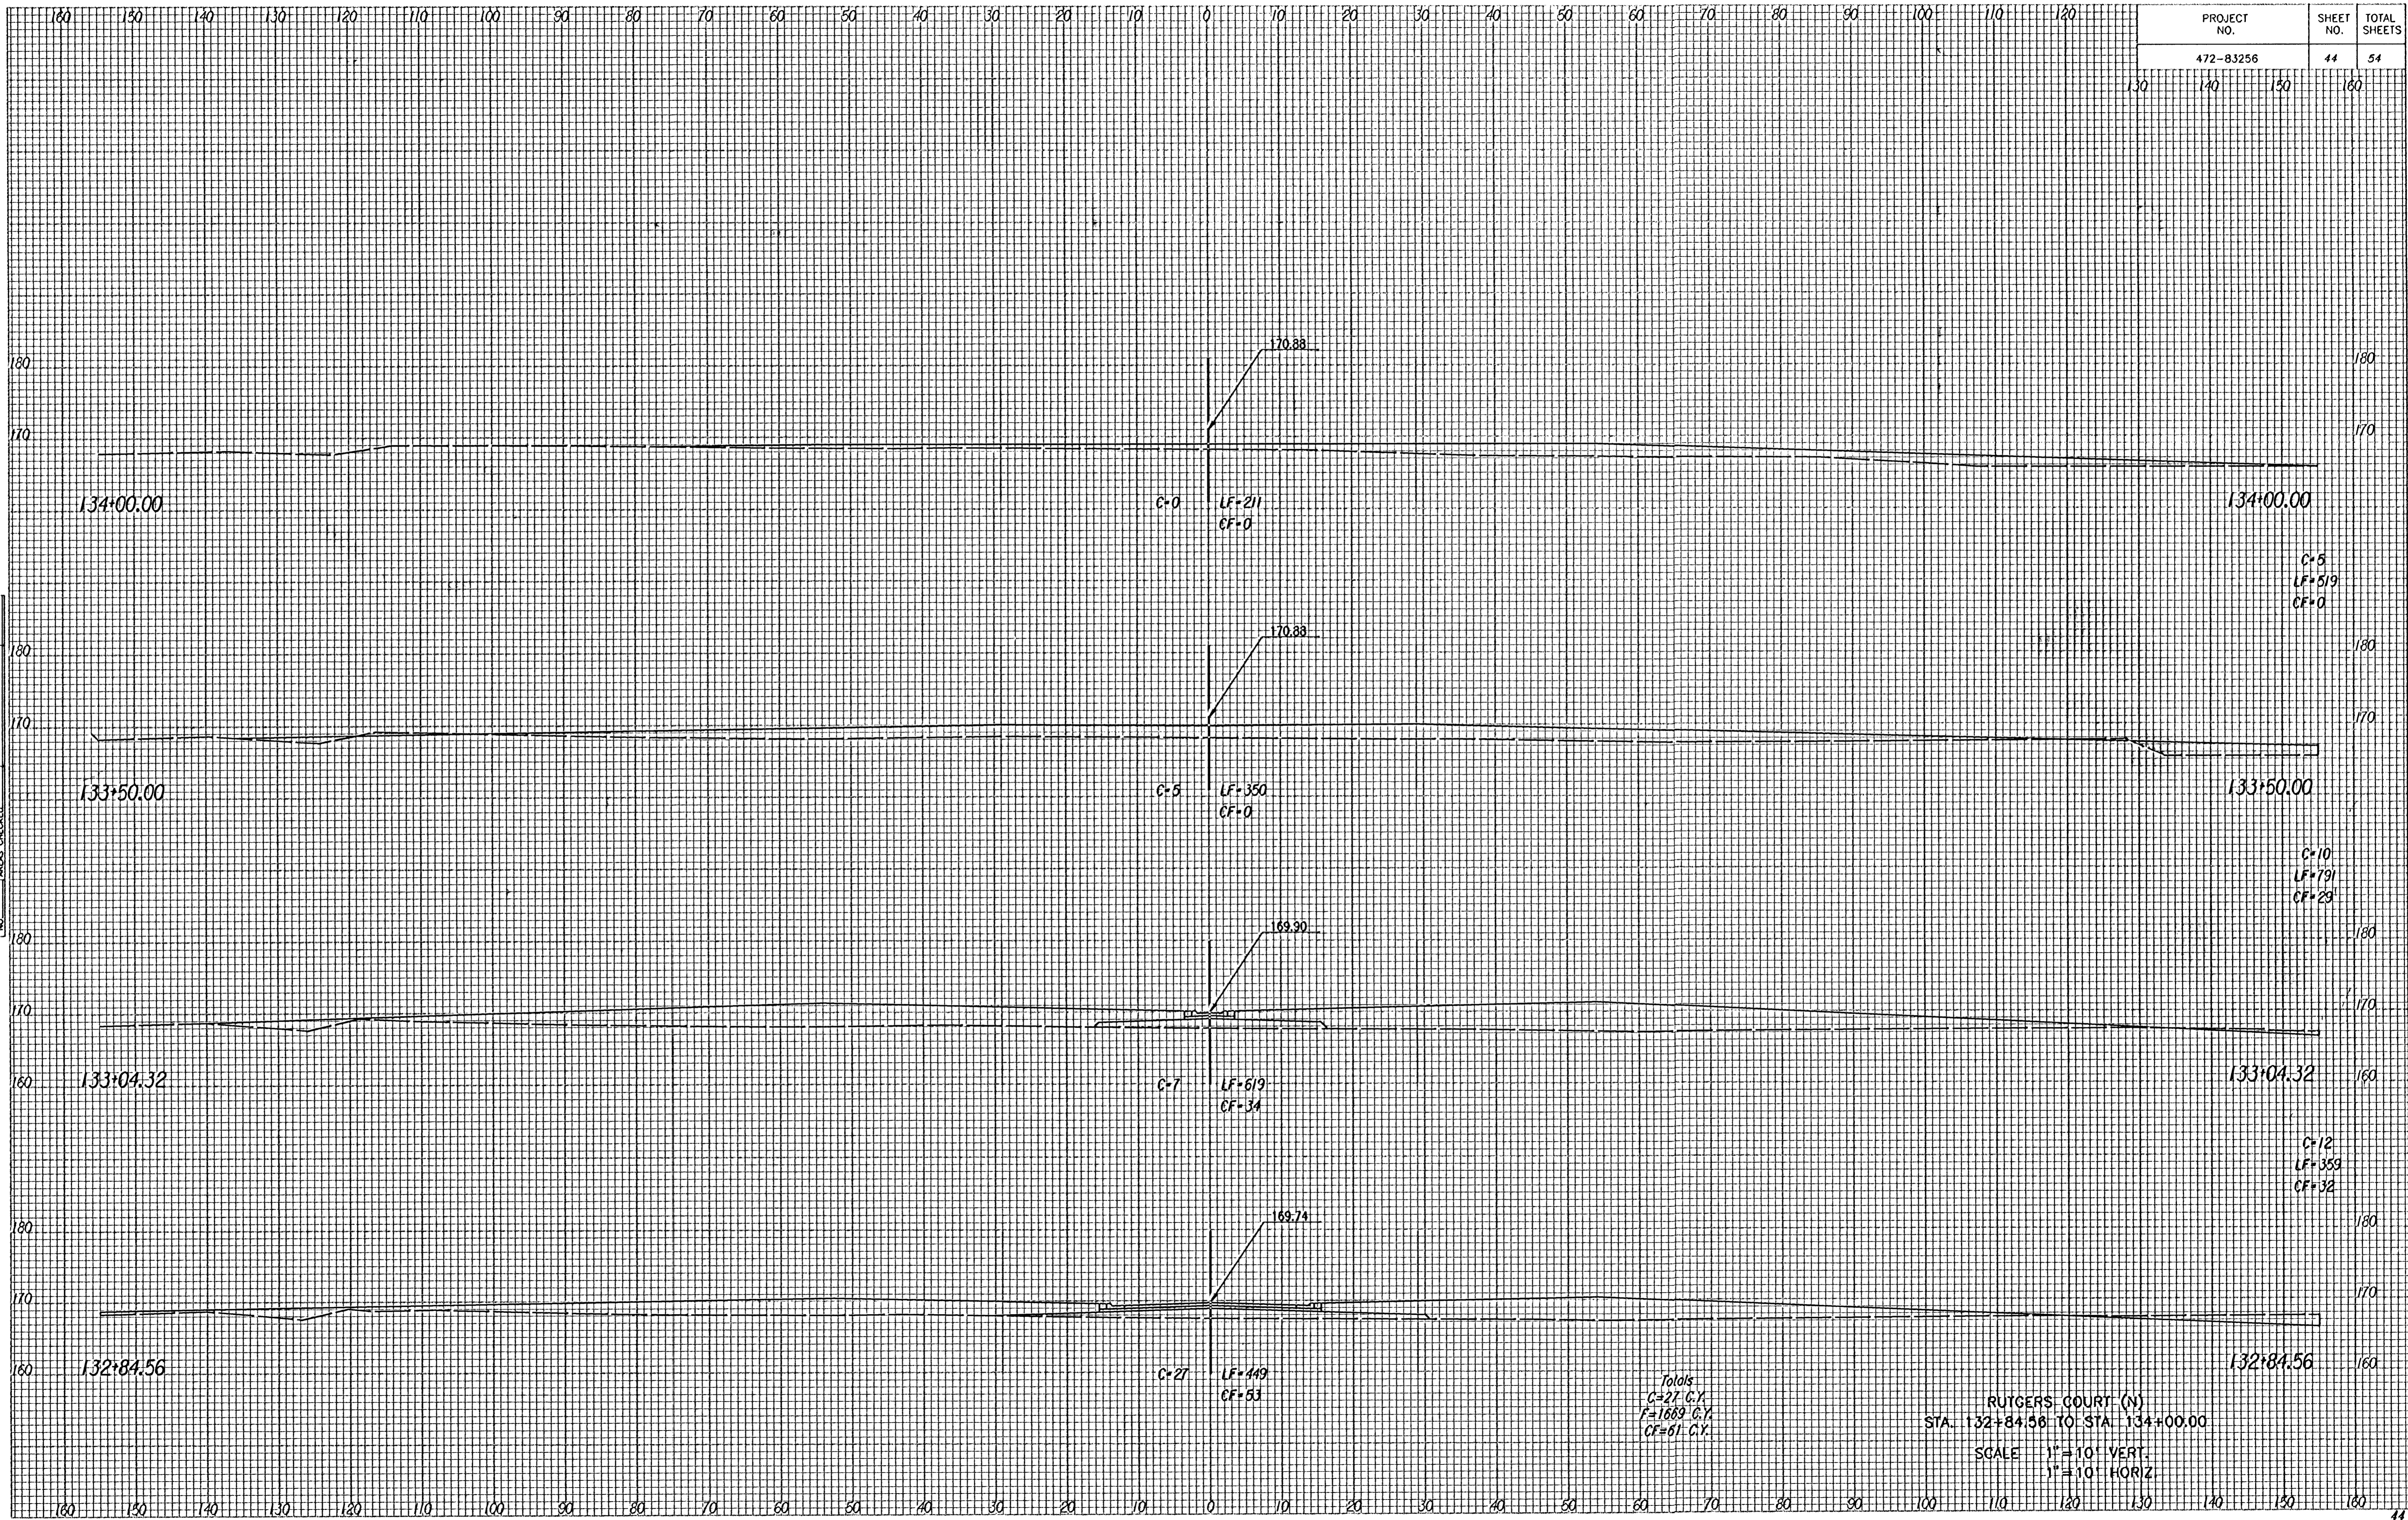

NOTE BOOK	TEMP. PLATE
NO.	NO.

Totals
 C=27 C.Y.
 F=1669 C.Y.
 CF=61 C.Y.

RUTGERS COURT (N)
 STA. 132+84.56 TO STA. 134+00.00
 SCALE 1" = 10' VERT.
 1" = 10' HORIZ.