


PROJECT NO.	SHEET NO.	TOTAL SHEETS
472-83256	46	54

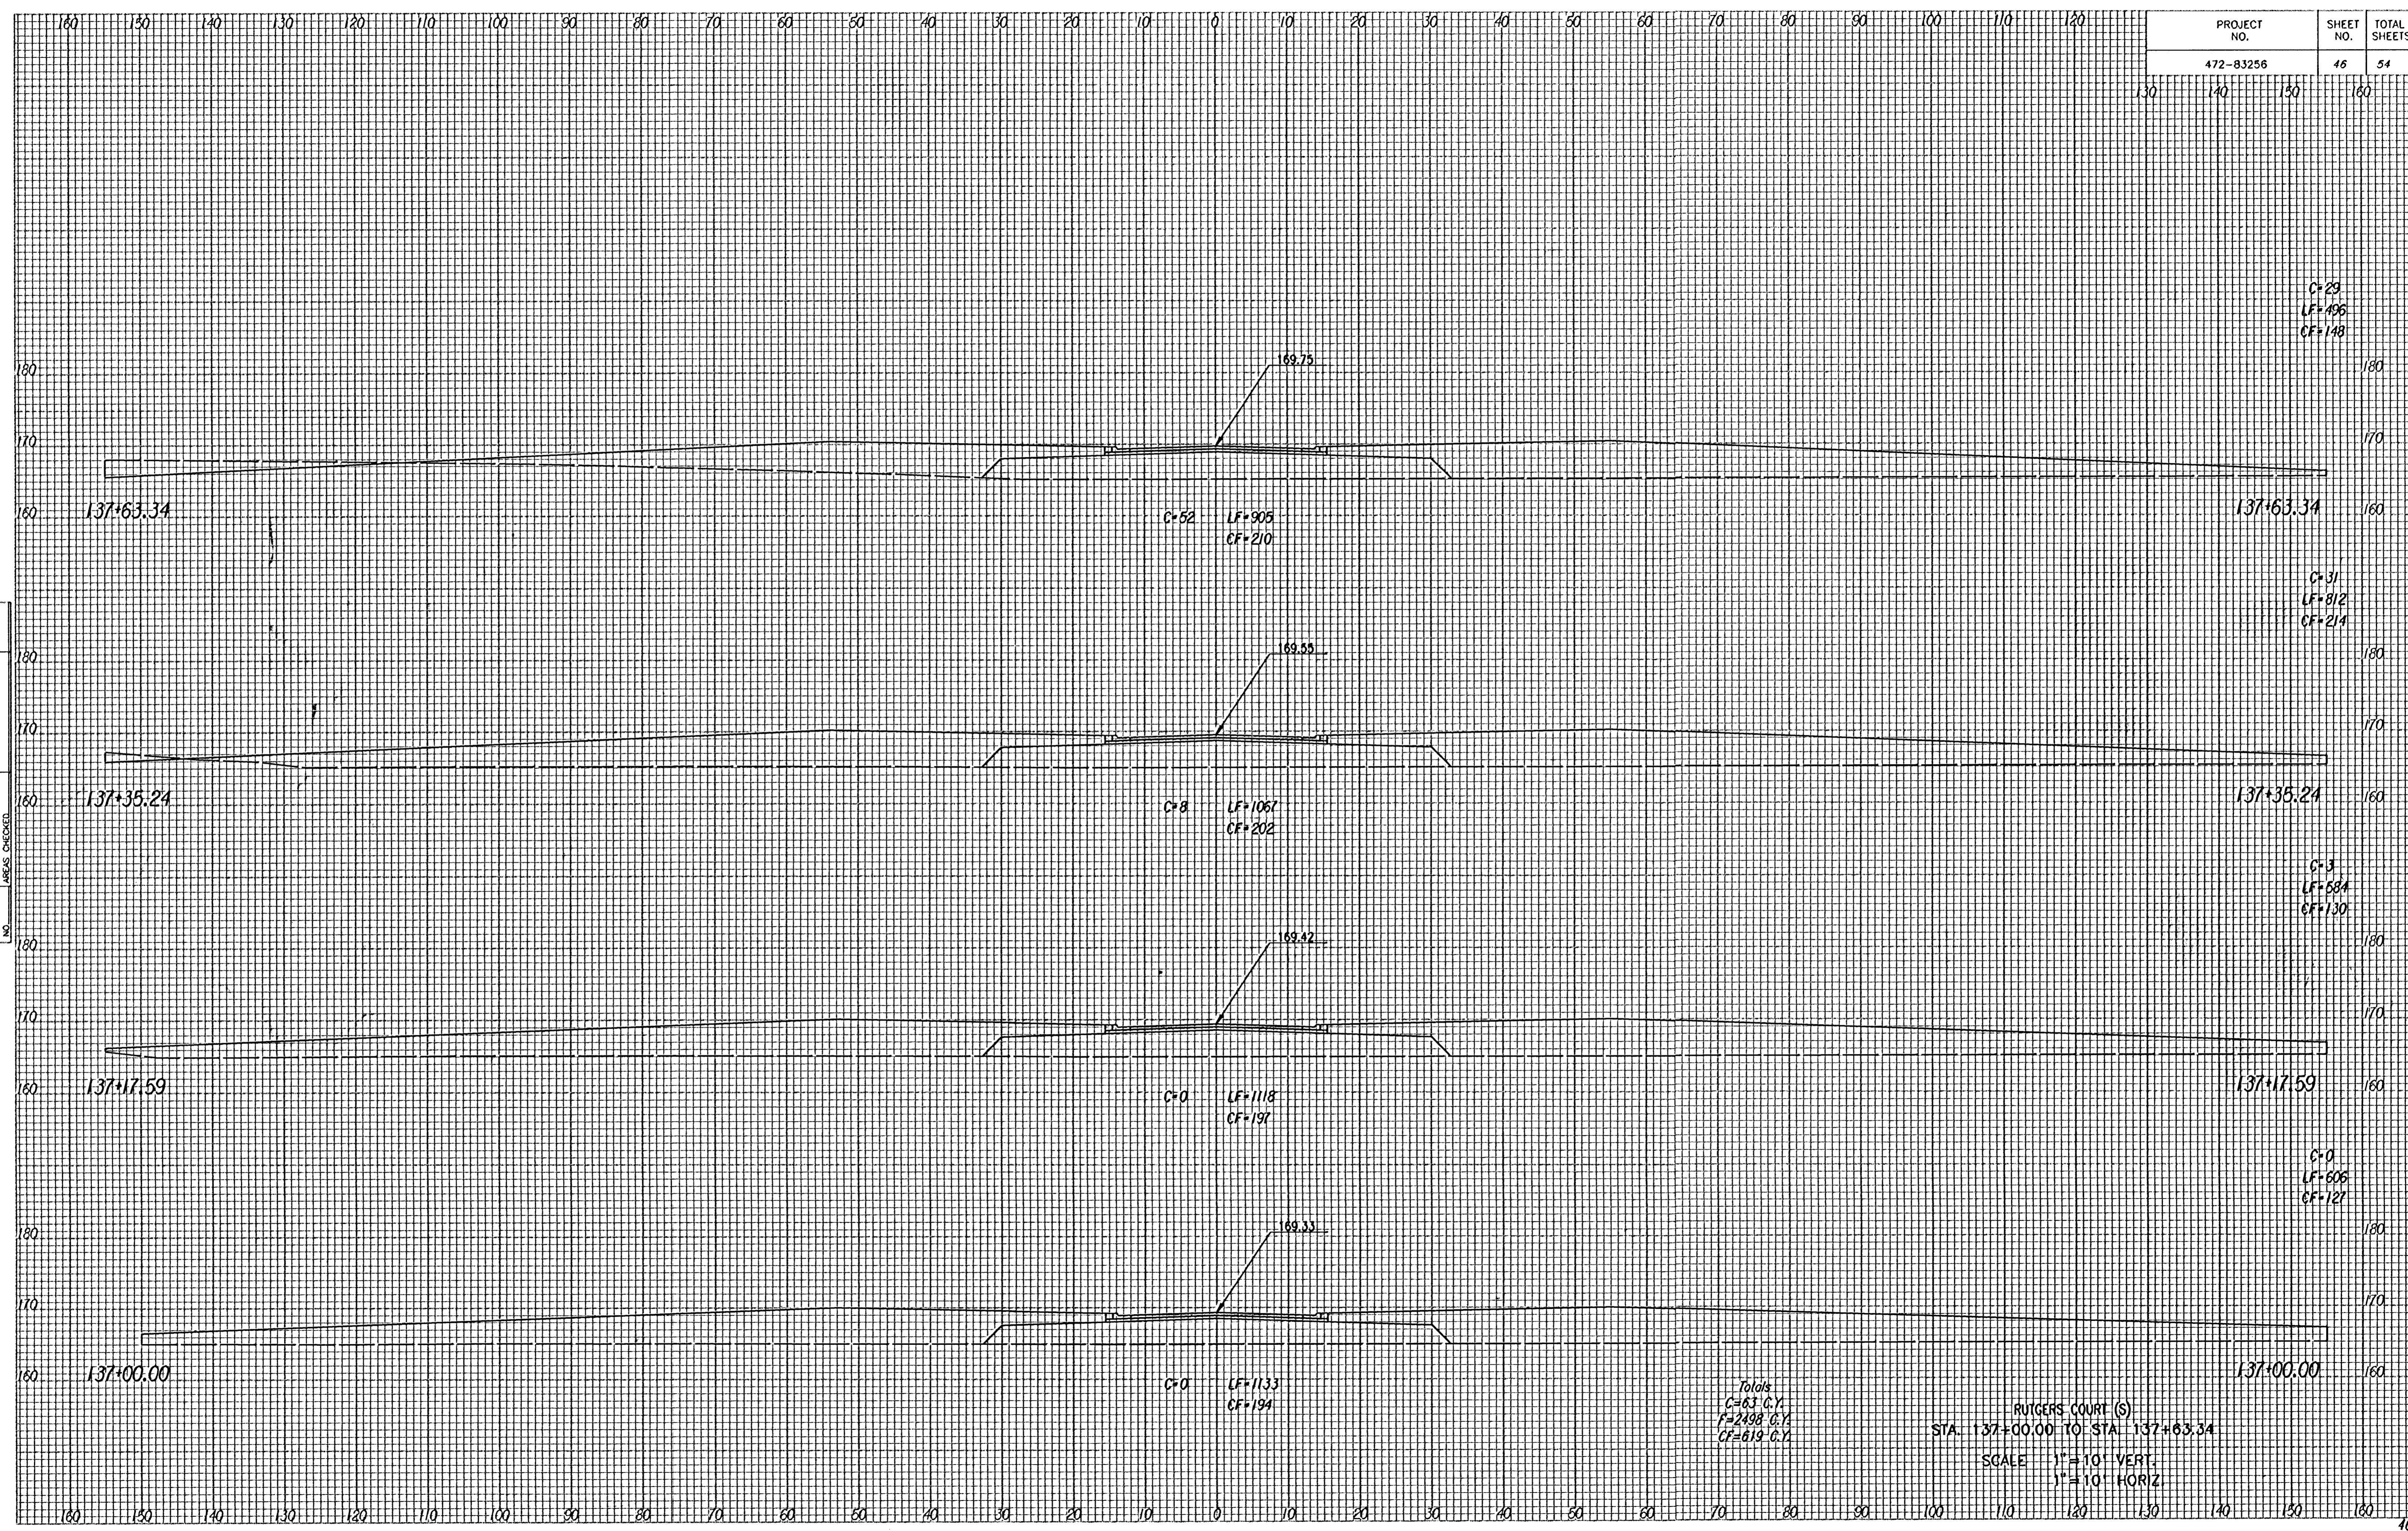

NOTE BOOK	TEMPLATE	AREAS	CHECKED

Totals  
 C=63 C.Y.  
 LF=2498 C.Y.  
 CF=819 C.Y.

RUTGERS COURT (S)  
 STA. 137+00.00 TO STA. 137+63.34  
 SCALE 1"=10' VERT.  
 1"=10' HORIZ.

C=29  
 LF=496  
 CF=148

C=31  
 LF=812  
 CF=214

C=3  
 LF=684  
 CF=130

C=0  
 LF=606  
 CF=127