


PROJECT NO.	SHEET NO.	TOTAL SHEETS
472-83256	47	54

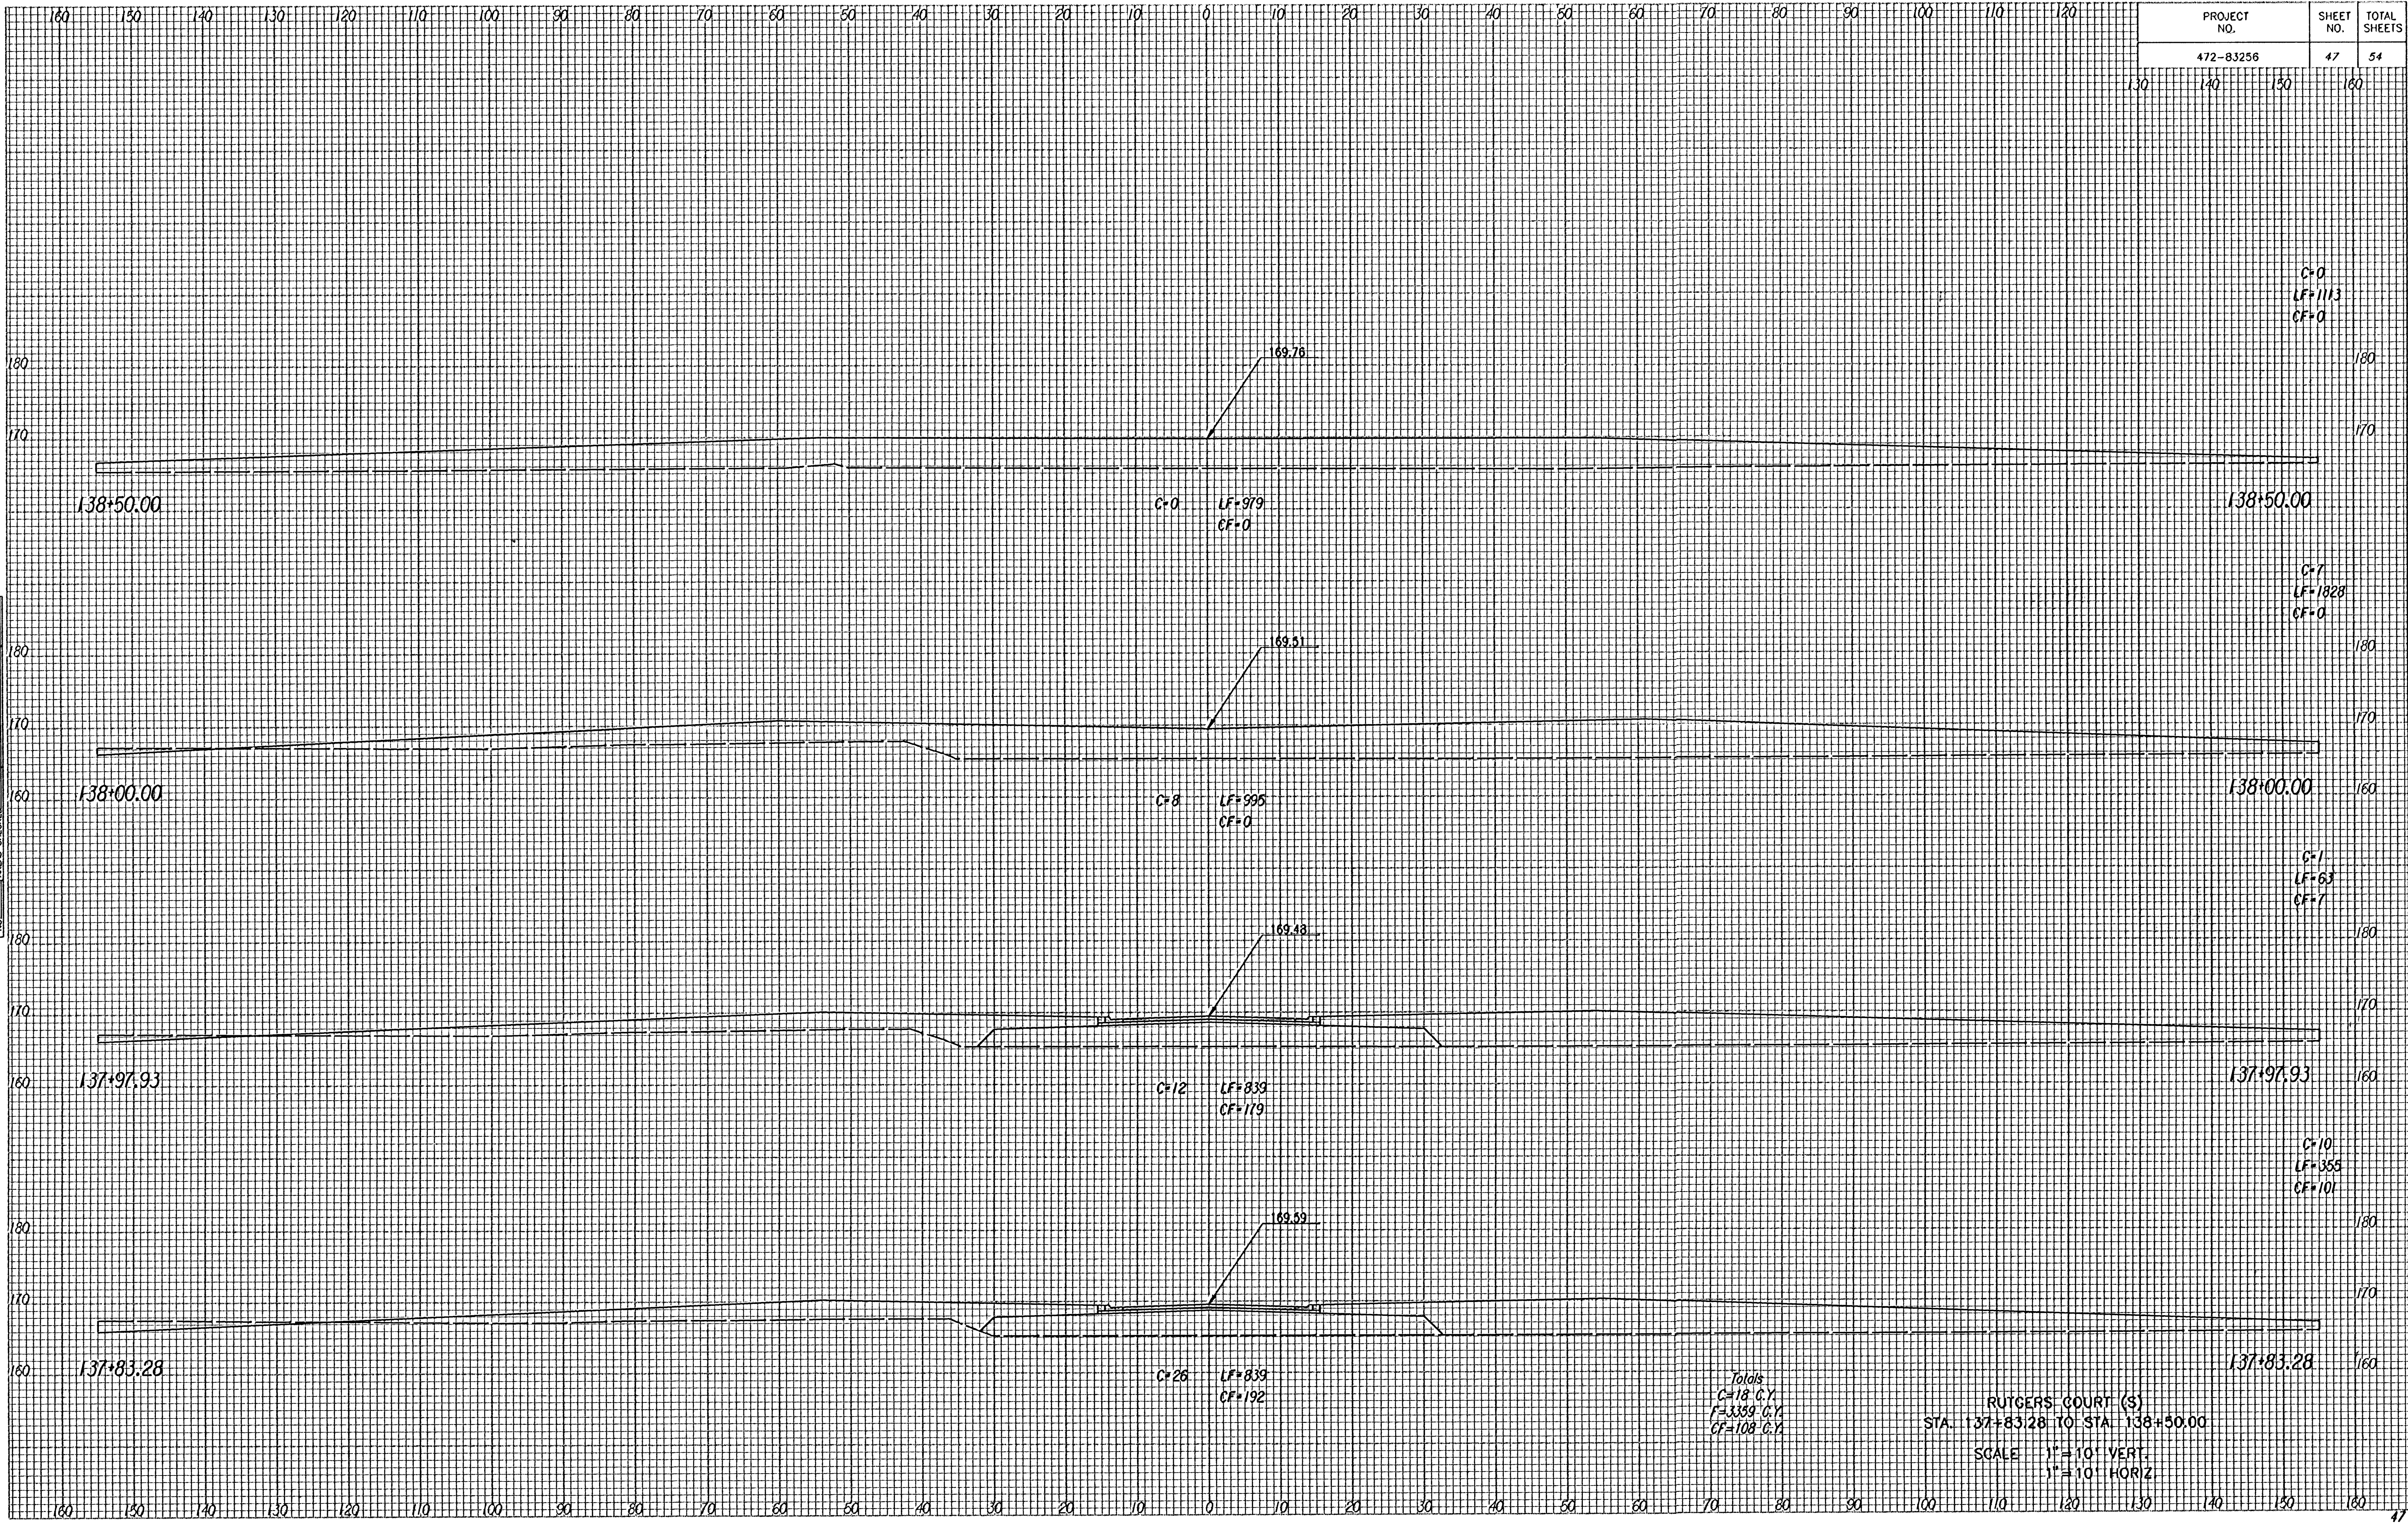

NOTE BOOK TEMPLATE AREAS CHECKED NO.

Totals
 C=18 C.Y.
 F=3339 C.Y.
 CF=108 C.Y.

RUTGERS COURT (S)
 STA. 137+83.28 TO STA. 138+50.00
 SCALE 1" = 10' VERT.
 1" = 10' HORIZ.