


PROJECT NO.	SHEET NO.	TOTAL SHEETS
472-83256	49	54

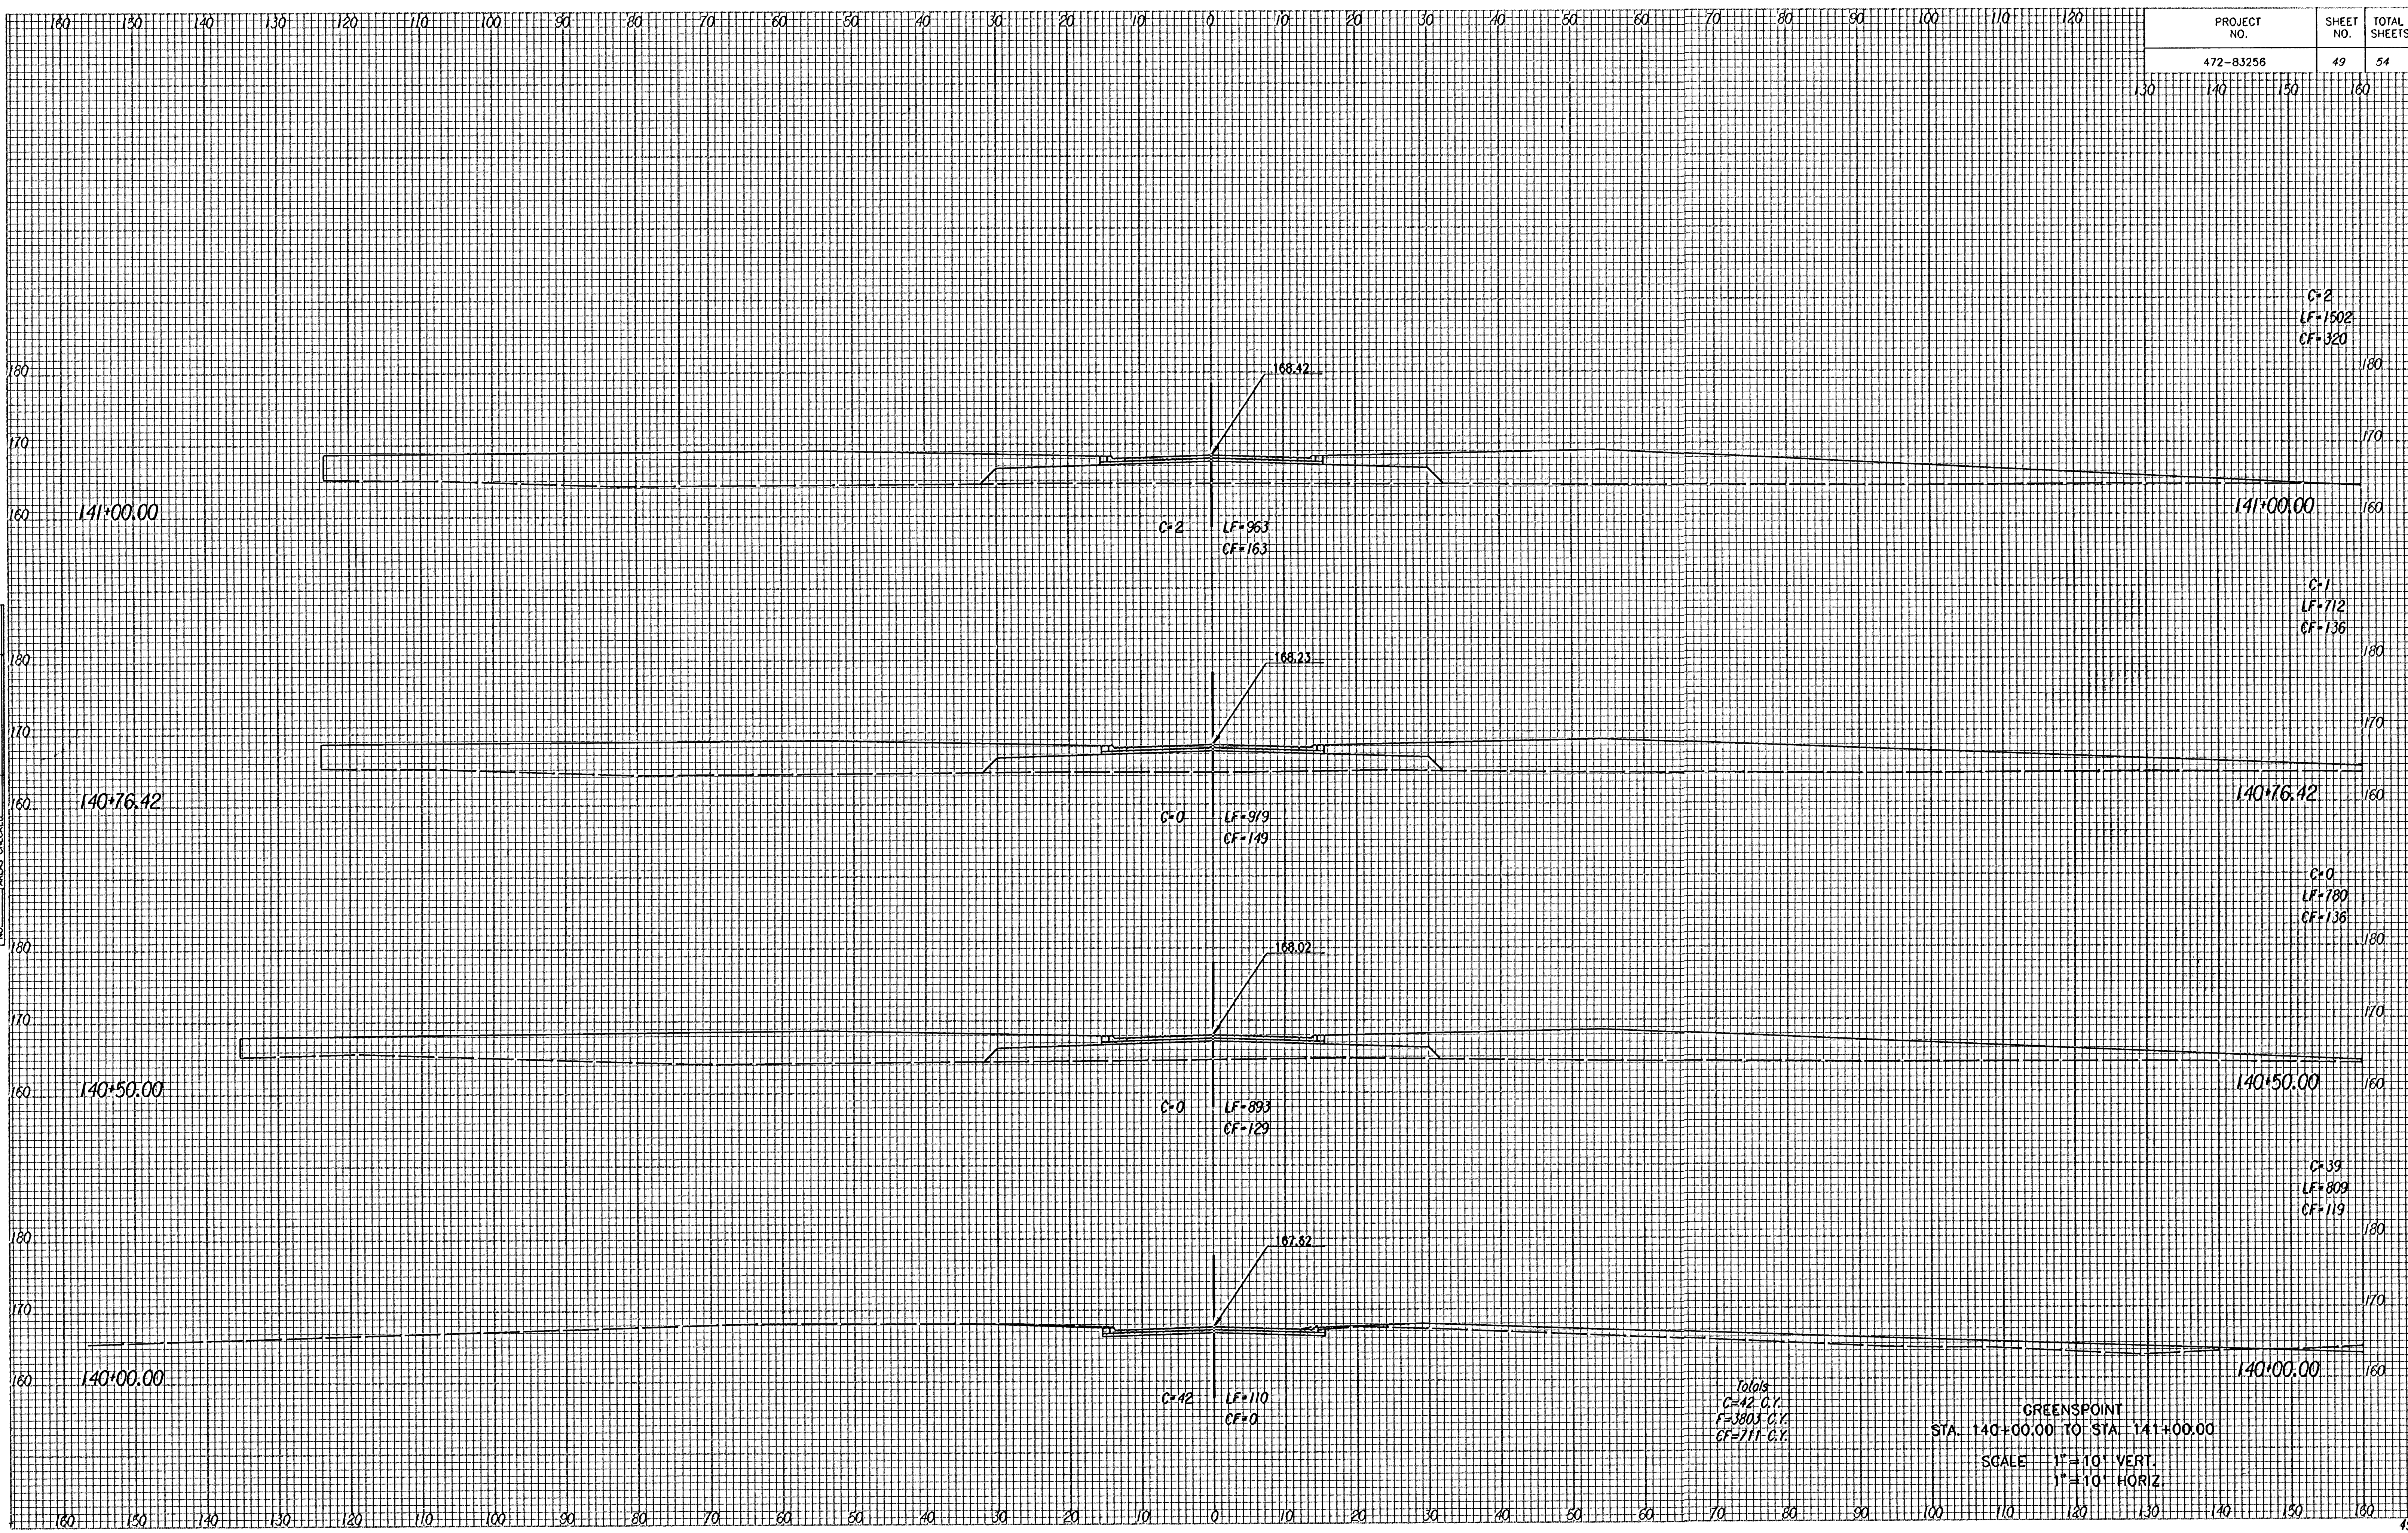

NOTE BOOK	TEMP. DATE	ASGS. CHECKED

Totals
 C=42 C.Y.
 F=380.3 C.Y.
 CF=711 C.Y.

GREENSPPOINT
 STA. 140+00.00 TO STA. 141+00.00
 SCALE 1" = 10' VERT.
 1" = 10' HORIZ.

C=2
 LF=1502
 CF=320

C=1
 LF=712
 CF=136

C=0
 LF=780
 CF=136

C=39
 LF=809
 CF=119

C=2
 LF=963
 CF=163

C=0
 LF=919
 CF=149

C=0
 LF=893
 CF=129

C=42
 LF=110
 CF=0

141+00.00

140+76.42

140+50.00

140+00.00

141+00.00

140+76.42

140+50.00

140+00.00

180

170

160

180

170

160

180

170

160

180

170

160

180

170

160

180

170

160

180

170

160

180

170

160

180

170

160

130

140

150

130

140

150

130

140

150

130

140

150

130

140

150