


PROJECT NO.	SHEET NO.	TOTAL SHEETS
472-83256	51	54

NOTE BOOK TEMPLATE AREAS CHECKED NO.

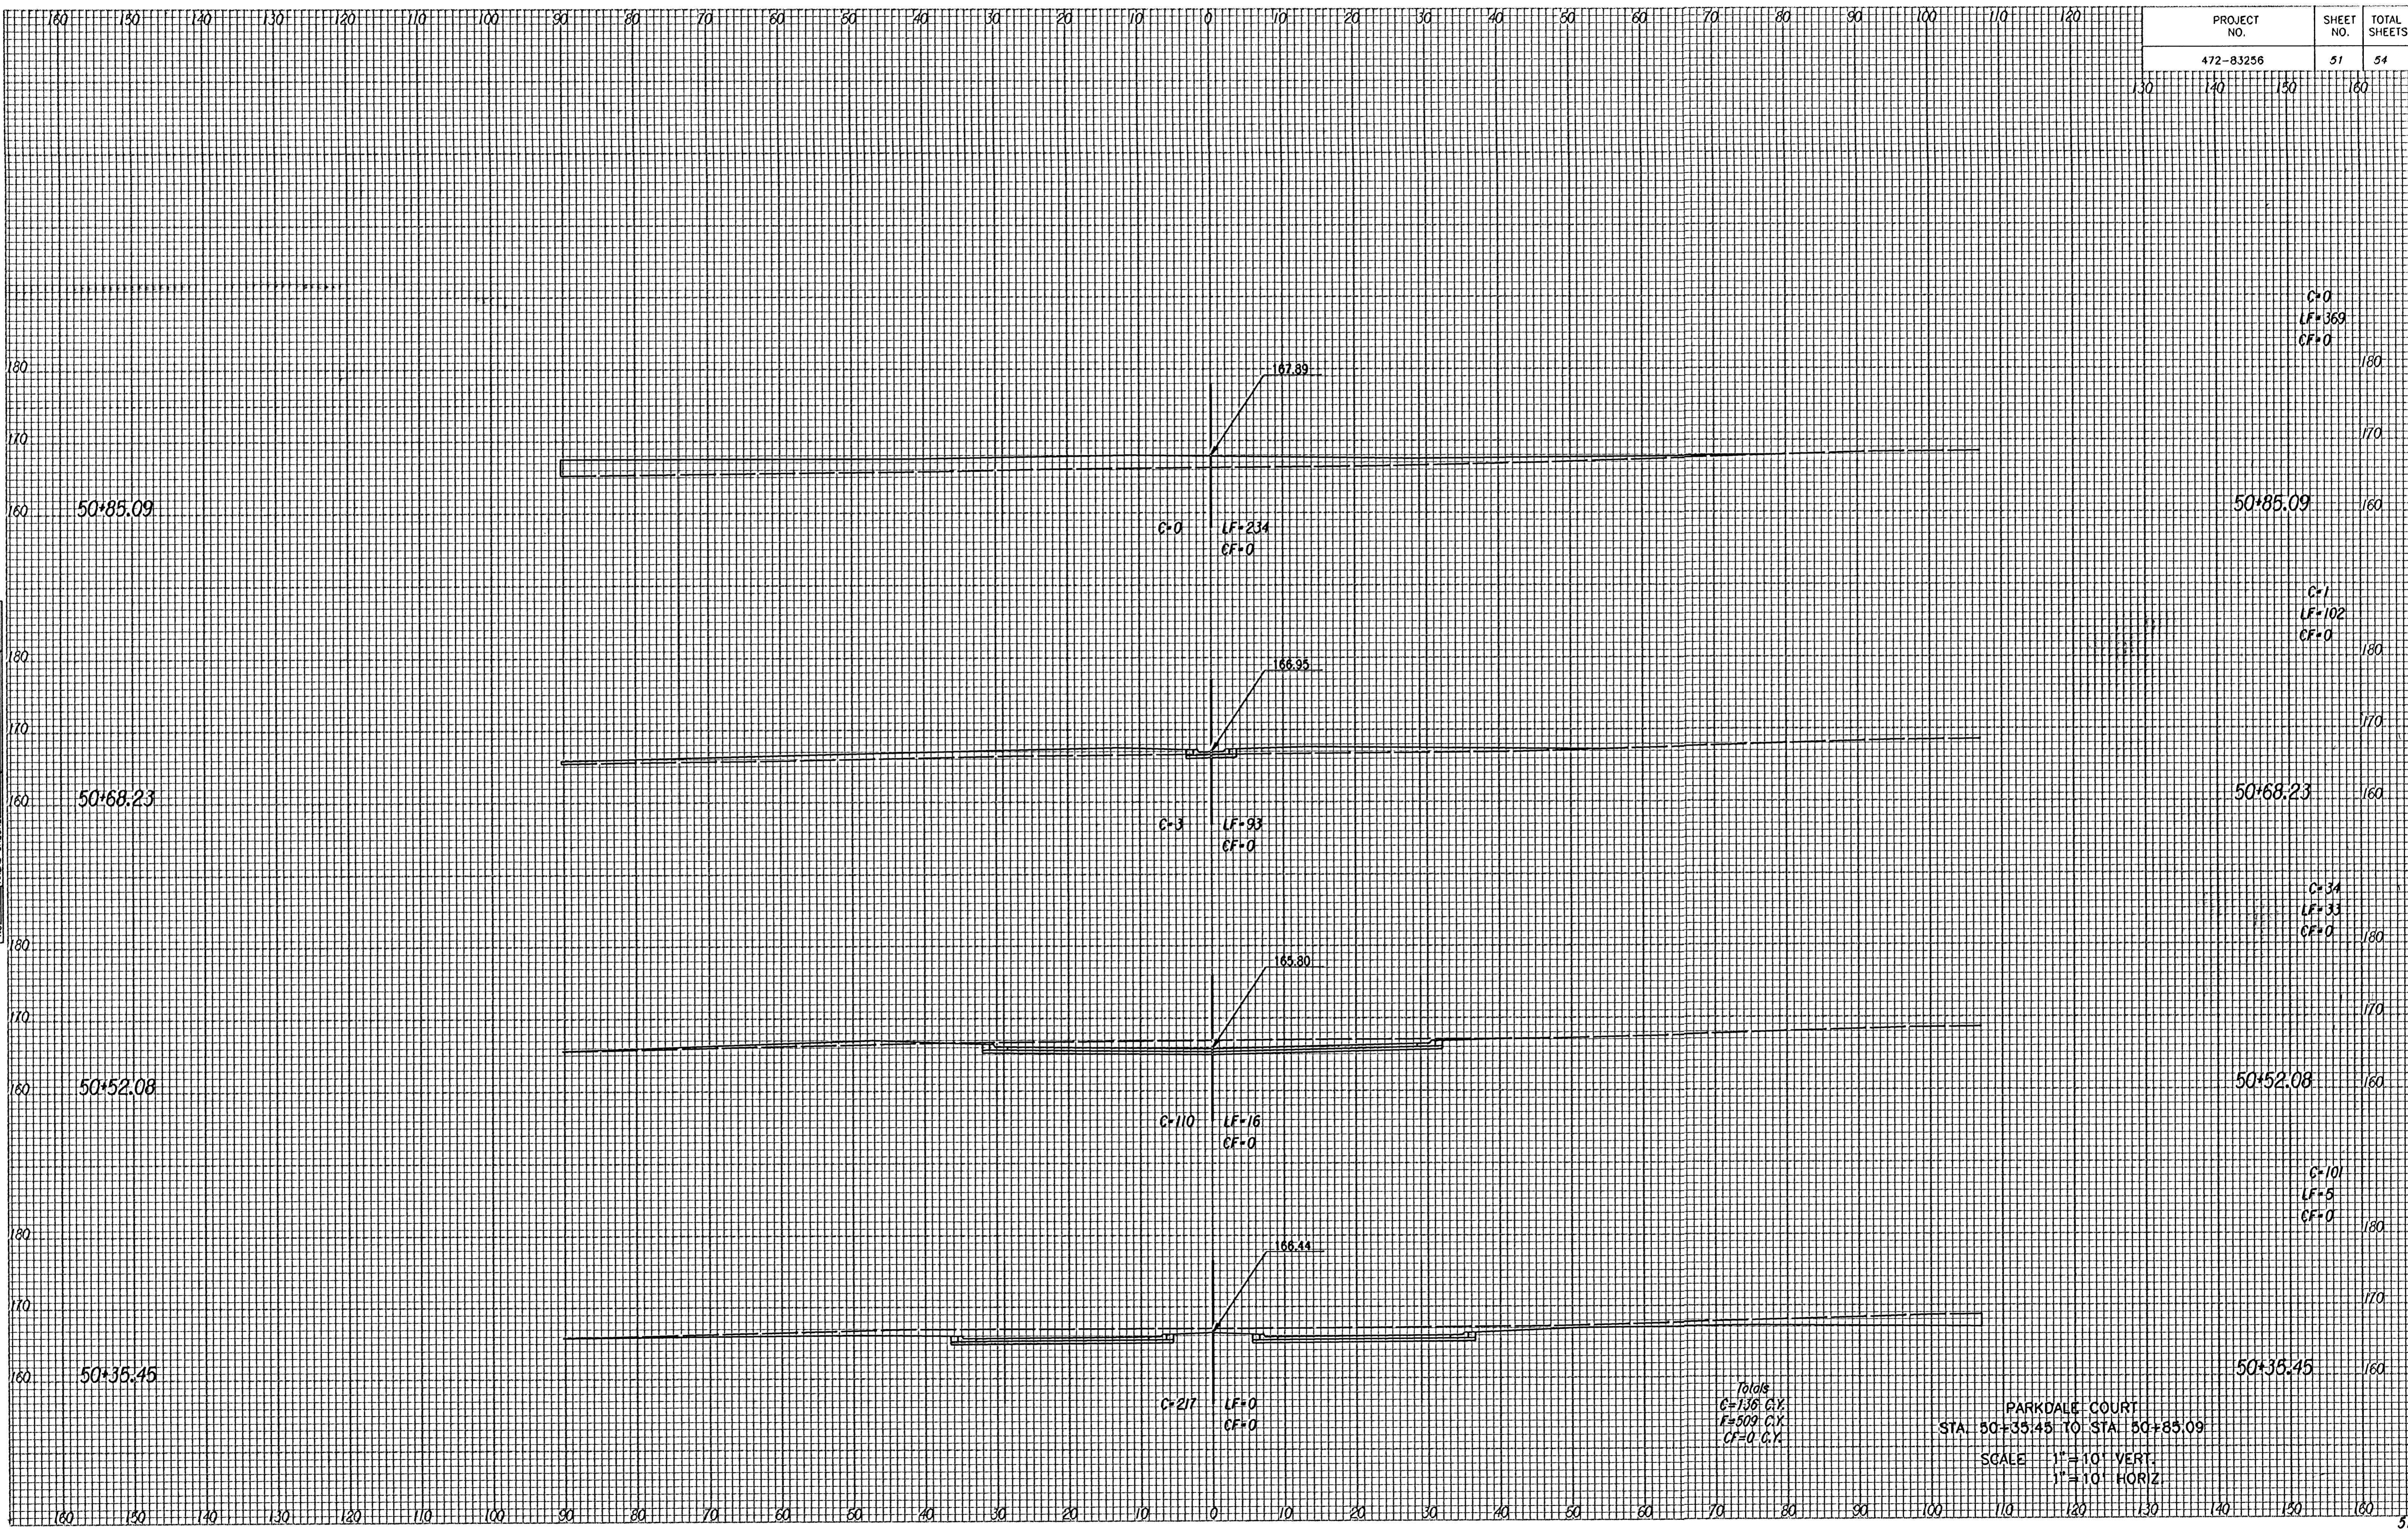

Totals  
 C=136 C.Y.  
 LF=509 C.Y.  
 CF=0 C.Y.

PARKDALE COURT  
 STA. 50+35.45 TO STA. 50+85.09

SCALE 1" = 10' VERT.  
 1" = 10' HORIZ.

C=0  
 LF=369  
 CF=0

C=1  
 LF=102  
 CF=0

C=34  
 LF=33  
 CF=0

C=101  
 LF=5  
 CF=0

50+85.09

50+68.23

50+52.08

50+35.45

50+85.09

50+68.23

50+52.08

50+35.45

C=0  
 LF=234  
 CF=0

C=3  
 LF=93  
 CF=0

C=110  
 LF=16  
 CF=0

C=217  
 LF=0  
 CF=0

167.89

166.95

165.80

166.44