


PROJECT NO.	SHEET NO.	TOTAL SHEETS
472-83256	53	54

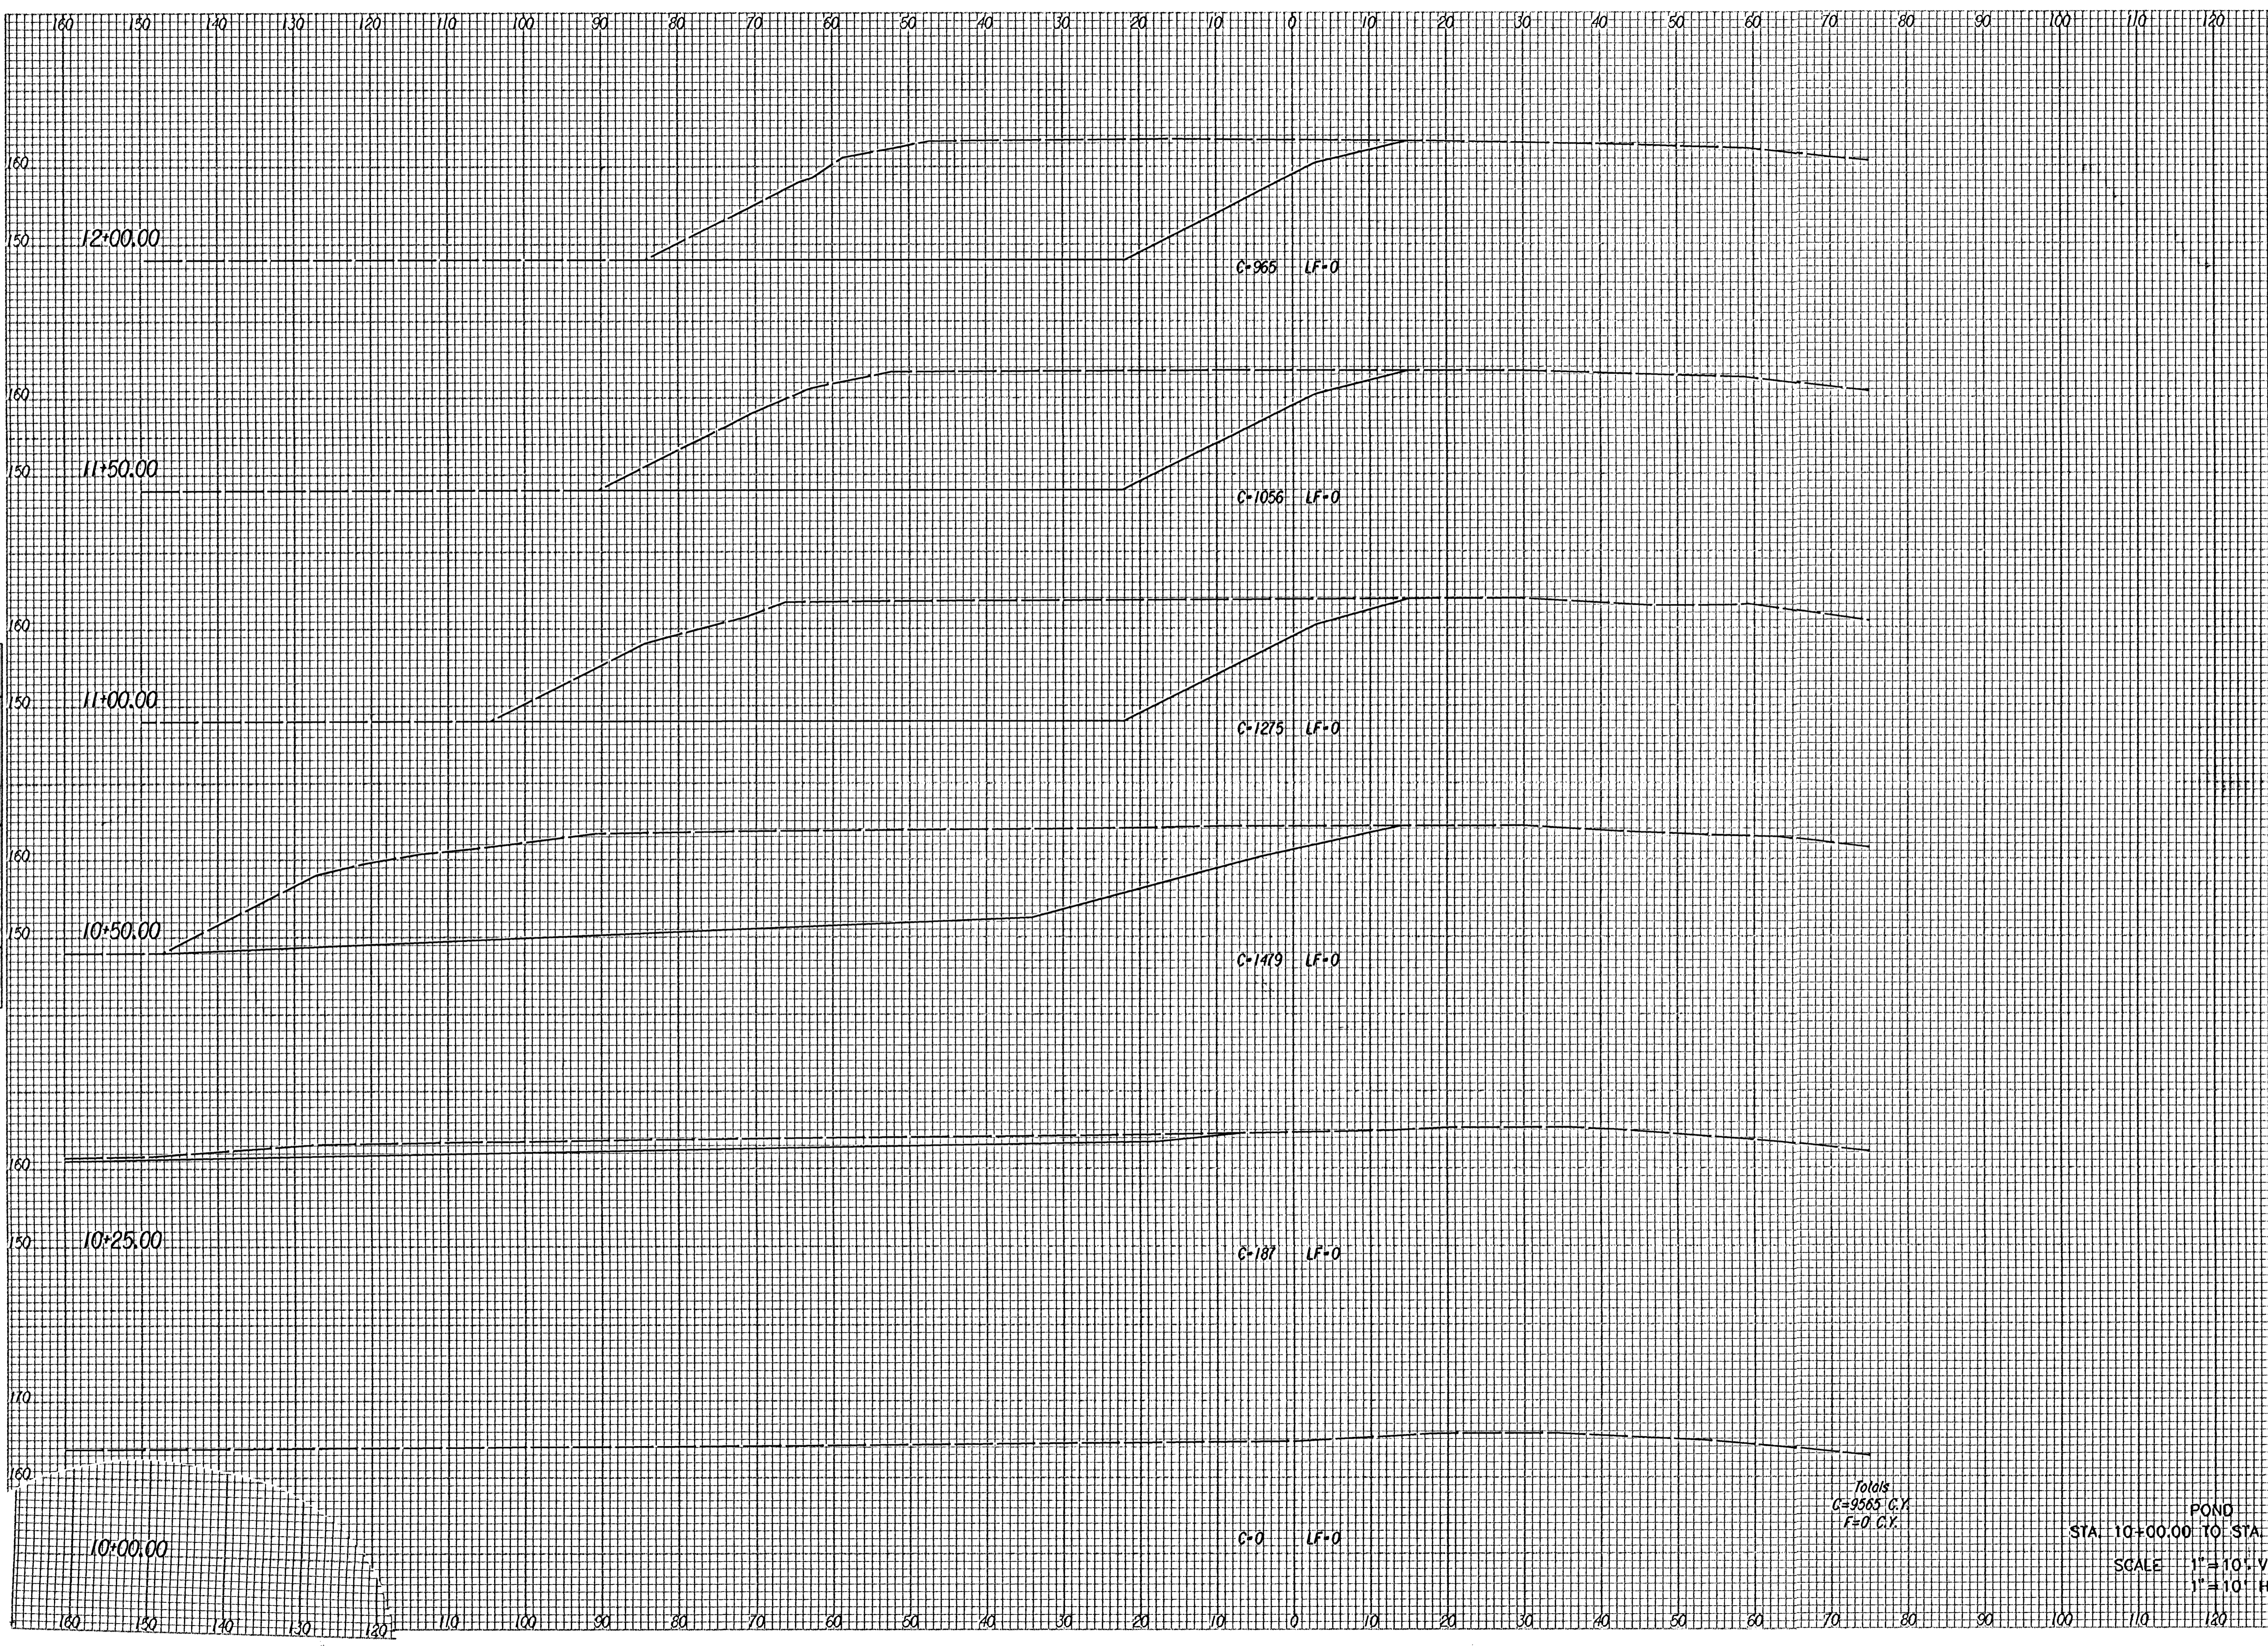

NOTE BOOK TEMPLATE
AREAS CHECKED
NO.

Stationing	Area (C.Y.)	LF
10:00.00	C=0	LF=0

Totals
C=9565 C.Y.
F=0 C.Y.

POND
STA 10+00.00 TO STA 12+00.00
SCALE 1"=10' VERT.
1"=10' HORIZ