


PROJECT NO.	SHEET NO.	TOTAL SHEETS
472-83256	54	54

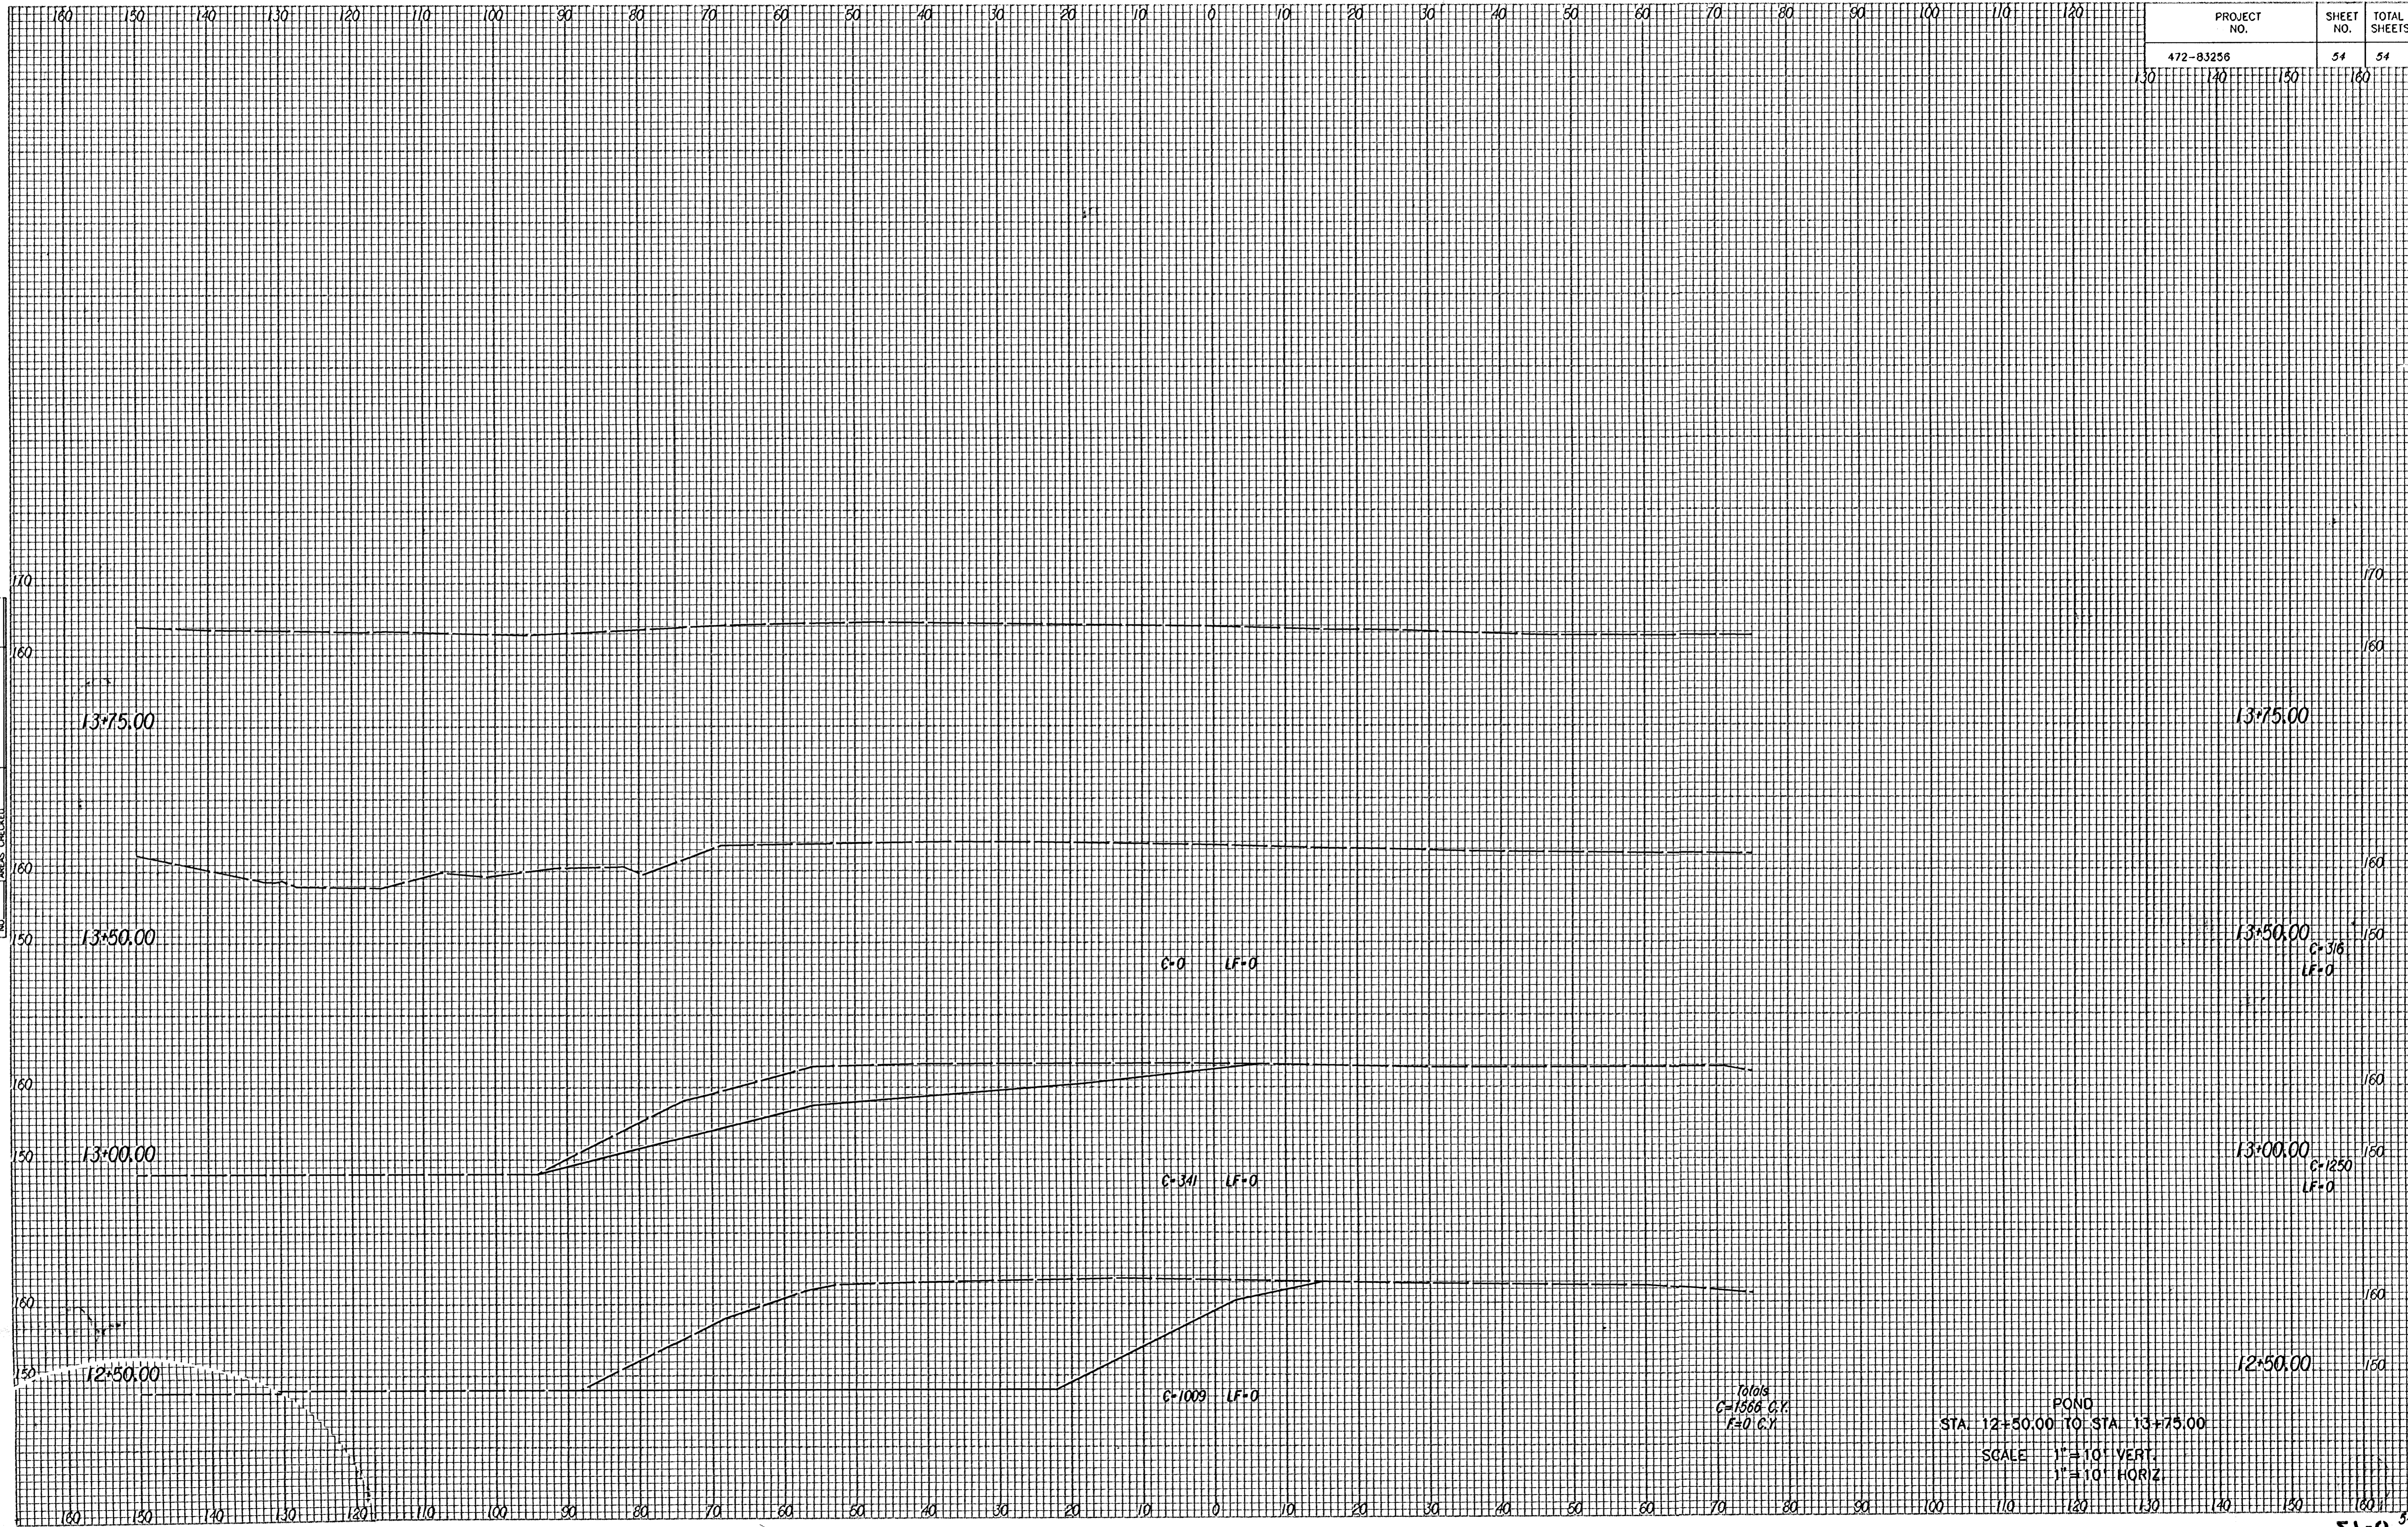

NOTE BOOK TEMPLATE AREAS CHECKED NO.