


STATE	PROJECT NO.	YEAR	SHEET NO.	TOTAL SHEETS
KANSAS	87 N-0203-01	2003	4	48

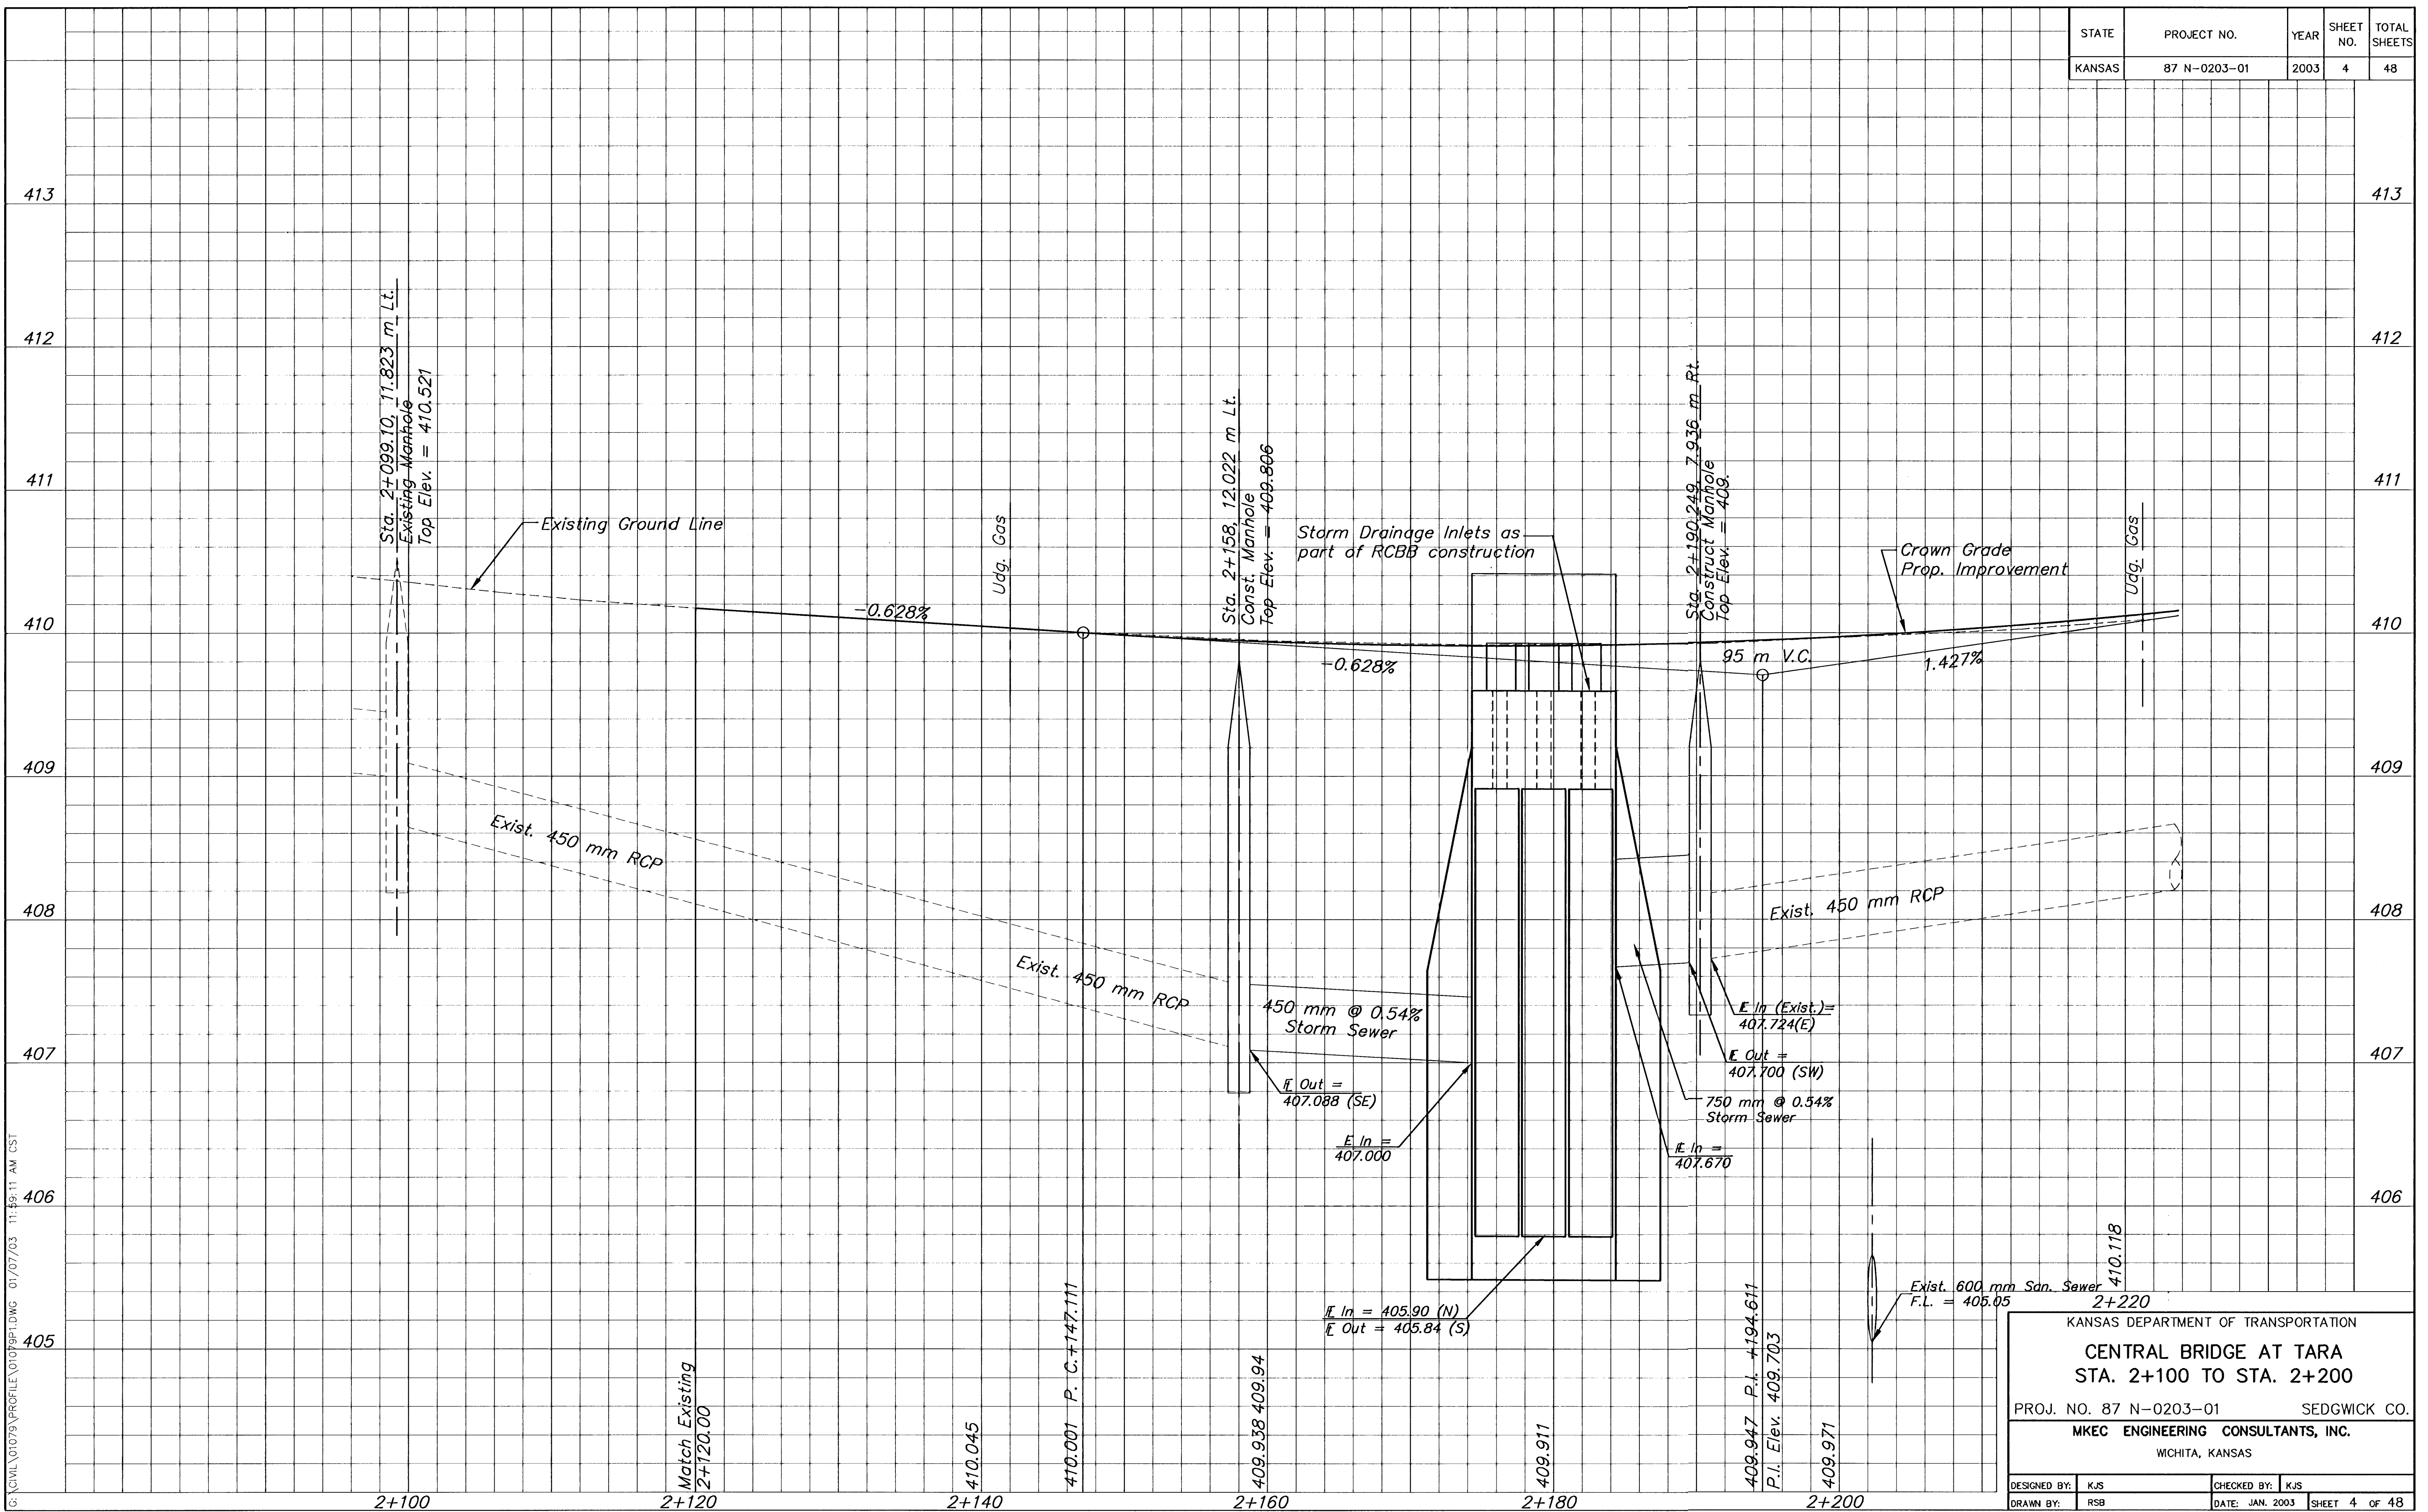

G:\CIVIL\01079\PROFILE\01079P1.DWG 01/07/03 11:59:11 AM CST

DESIGNED BY: KJS		CHECKED BY: KJS	
DRAWN BY: RSB		DATE: JAN. 2003	
		SHEET 4 OF 48	

KANSAS DEPARTMENT OF TRANSPORTATION

**CENTRAL BRIDGE AT TARA**

STA. 2+100 TO STA. 2+200

PROJ. NO. 87 N-0203-01 SEDGWICK CO.

MKEC ENGINEERING CONSULTANTS, INC.

WICHITA, KANSAS