
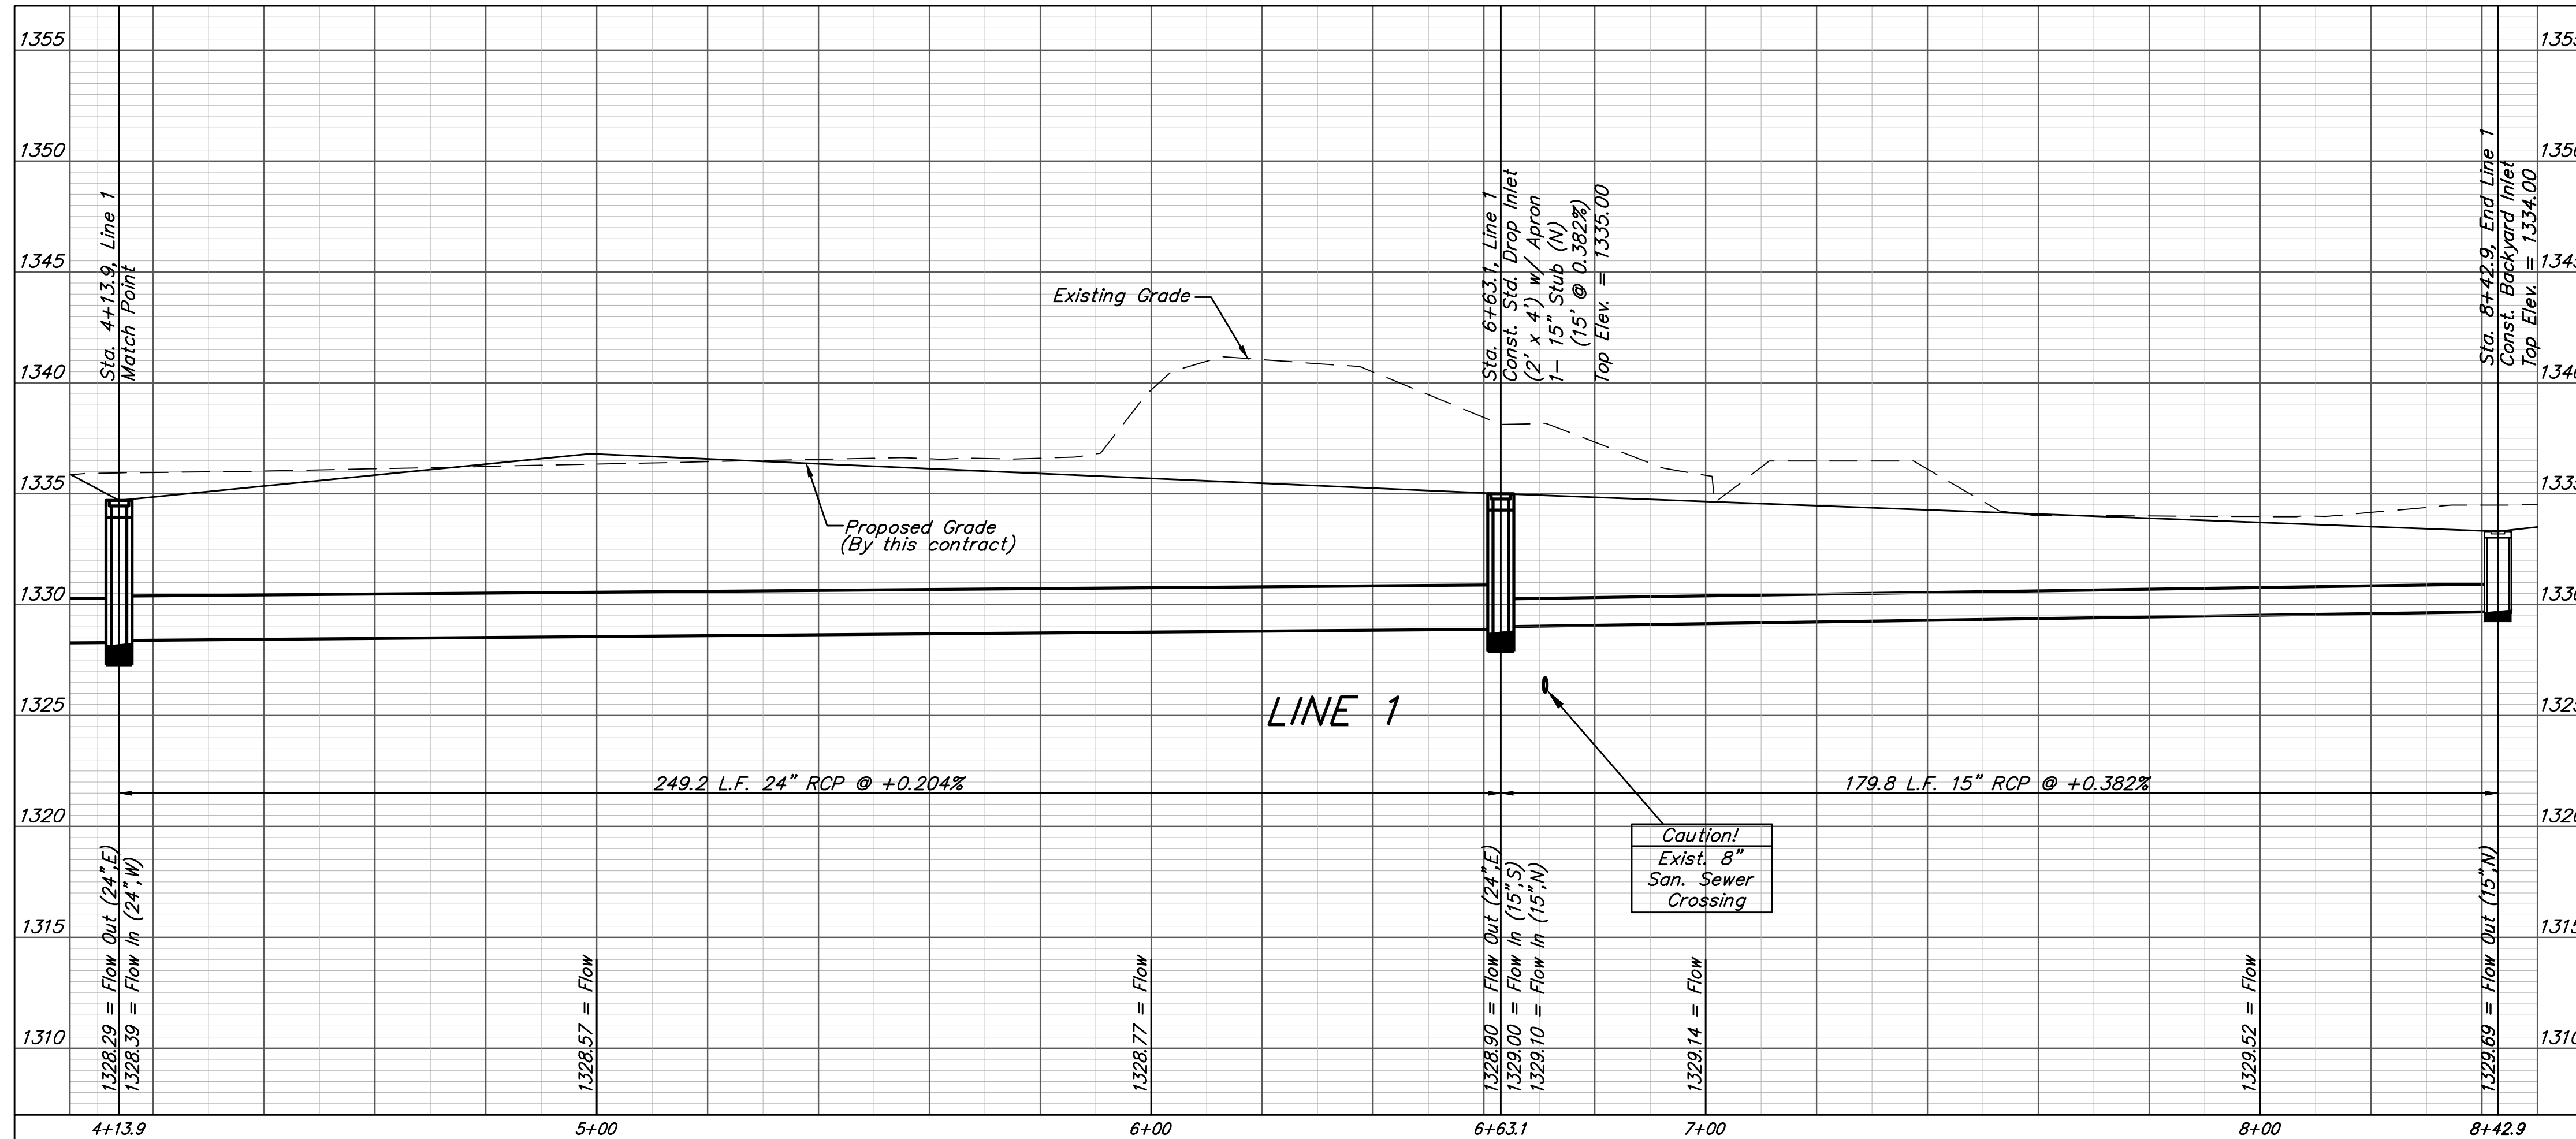
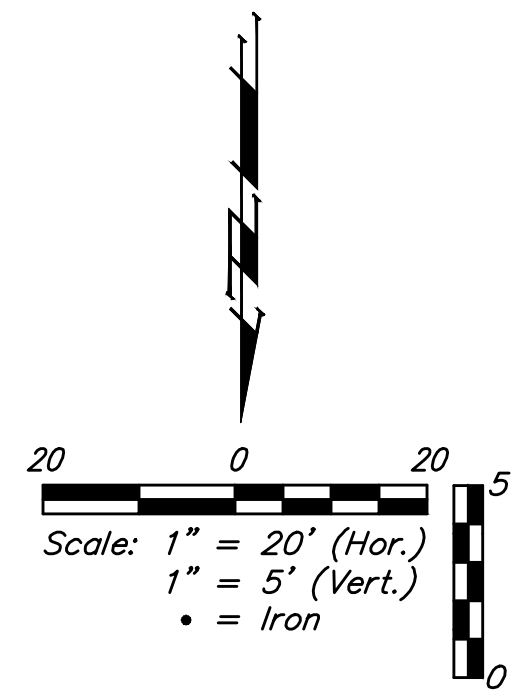


BENCHMARKS:
BM #1: Disc on Top of Curb between Lot 8 and Lot 9, Block B on West Side of Cimarron, Edge Water Addition
 Elev. = 1335.14 NGVD29

BM #2: "□" on Top of Curb East Side of Ridge Port at End of Curb, North Corner of Lot 30, Block B; Edge Water Addition
 Elev. = 1338.17 NGVD29

EDGE WATER ADDITION

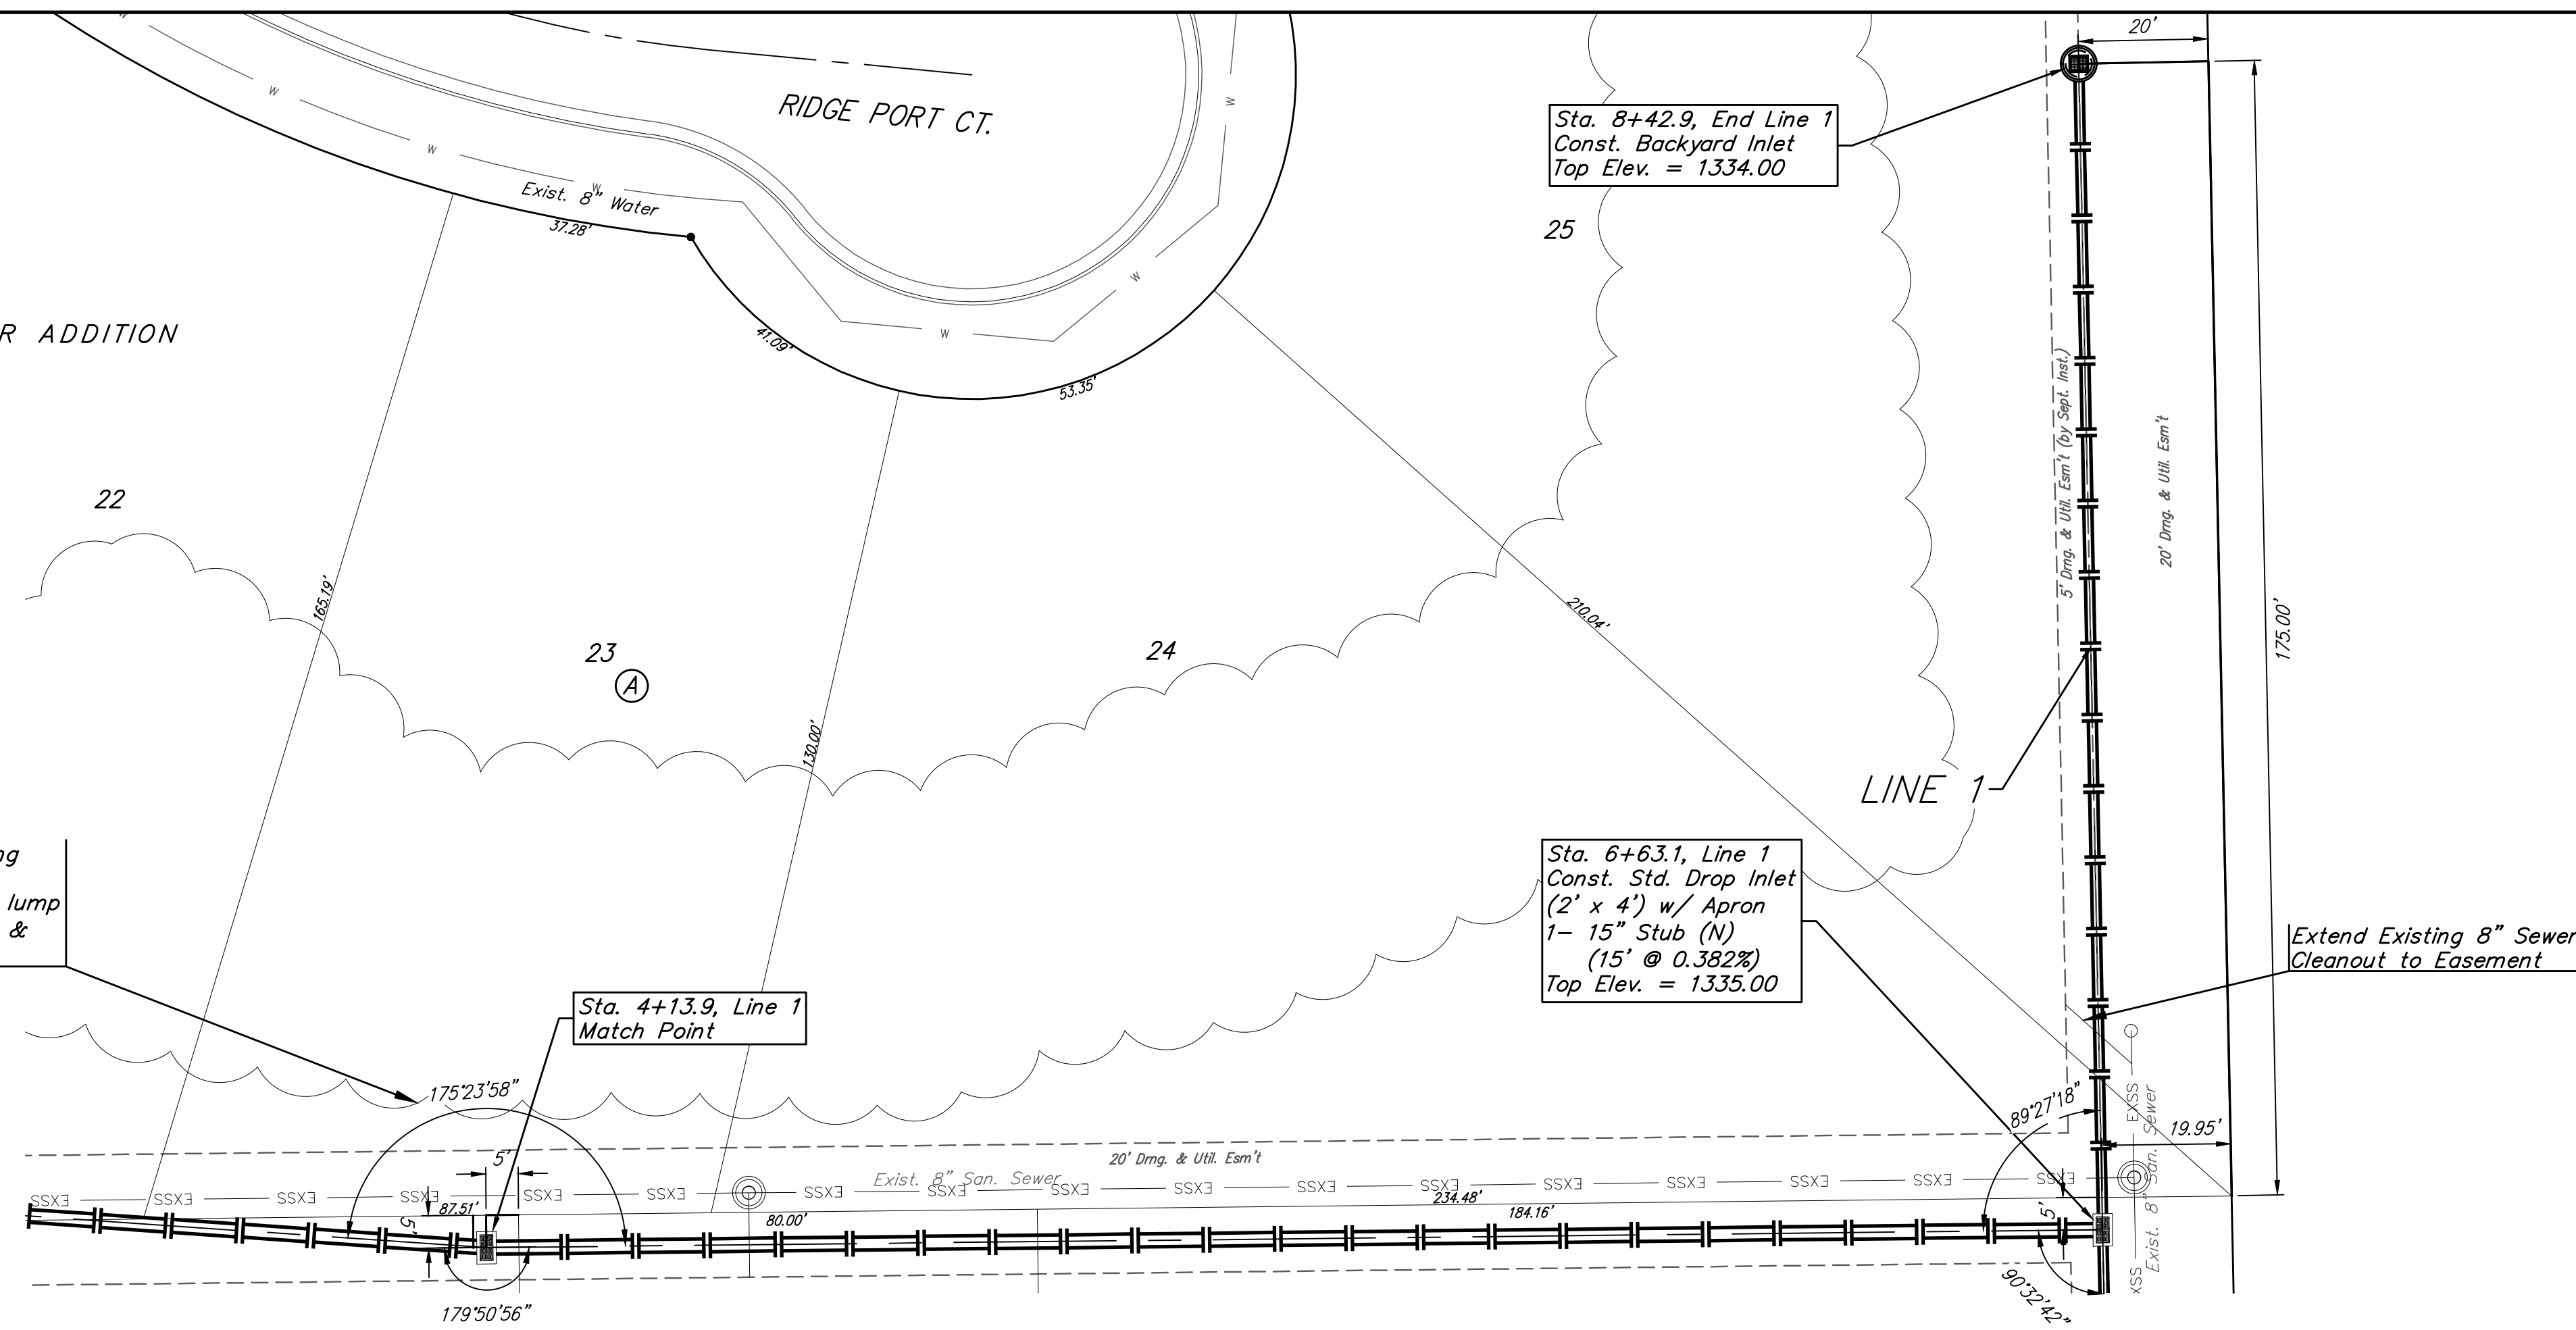

		Edge Water Addition Phase 6A	
		LINE 1 Storm Water Sewer Improvements	
<small>Baughman Company, P.A. 315 Ellis St. Wichita, KS 67211 P 316-262-7271 F 316-262-0149 ENGINEERING SURVEYING PLANNING LANDSCAPE ARCHITECTURE</small>			
PROJECT NUMBER 472-84708	DESIGN AEG	DRAWN DJL	
REVISIONS:	APPROVED	DATE 5/17	
	SCALE Noted		
	SHEET	12 OF 30	