
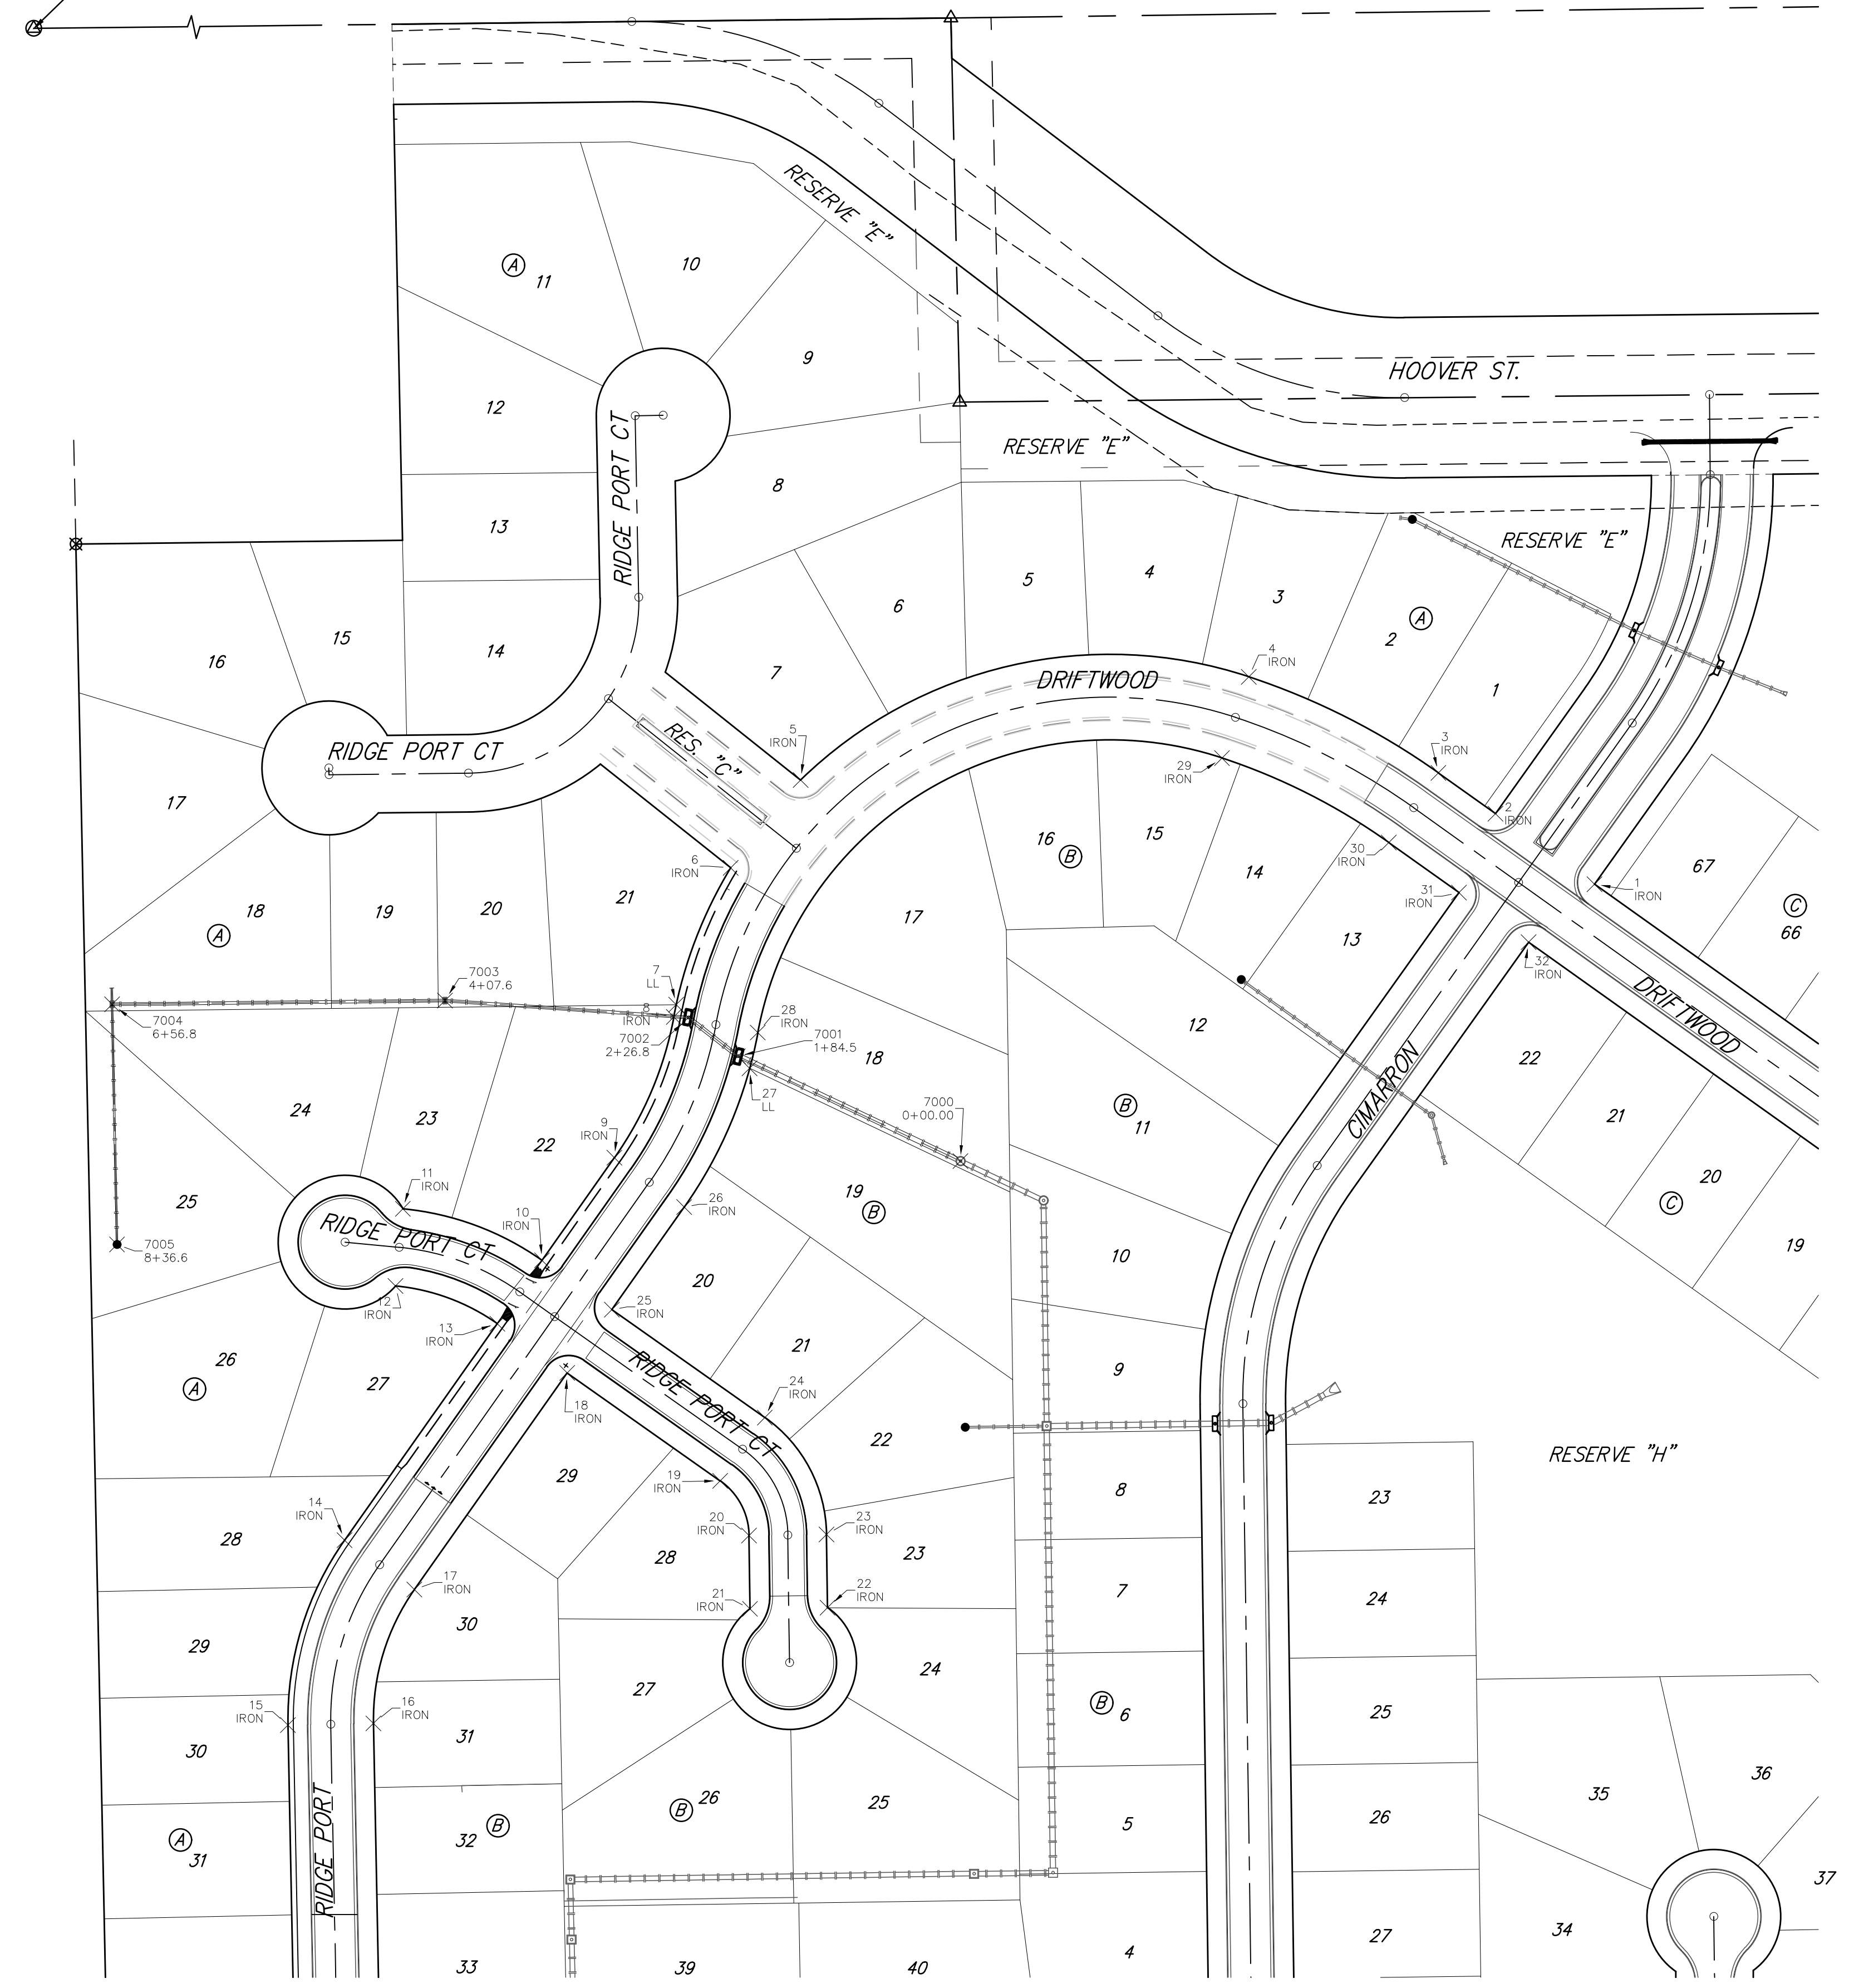


BENCHMARKS:
BM #1: Disc of Top of Curb between Lot 8 and Lot 9, Block B on West Side of Cimarron, Edge Water Addition
 Elev. = 1335.14 NGVD29
BM #2: "□" on Top of Curb East Side of Ridge Port at End of Curb, North Corner of Lot 30, Block B, Edge Water Addition
 Elev. = 1338.17 NGVD29

NW Cor., E $\frac{1}{2}$, NW $\frac{1}{4}$ Sec. 27,
 TWP. 26-S, R-1-W.

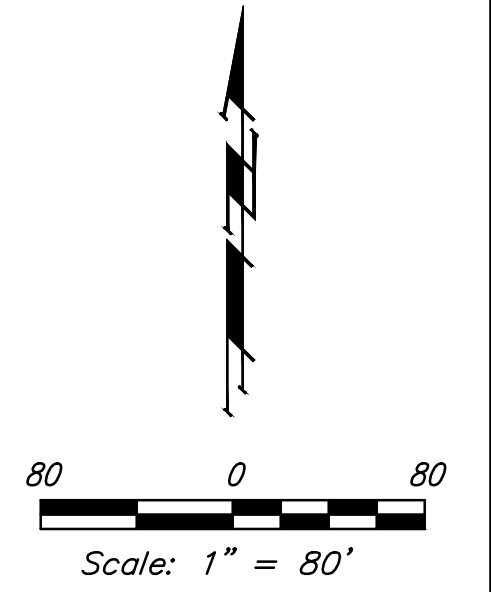

STORM WATER SEWER POINTS

Point Table			
Point #	Northing	Easting	Description
7000	34517.59	47931.70	0+00.00
7001	34596.07	47765.05	1+84.5
7002	34625.08	47728.02	2+26.8
7003	34637.72	47545.82	4+07.6
7004	34634.97	47296.64	6+56.8
7005	34455.18	47300.33	8+36.6

IRONS

Point Table			
Point #	Northing	Easting	Description
1	34724.85	48406.34	IRON
2	34777.64	48332.22	IRON
3	34808.12	48289.43	IRON
4	34880.00	48147.51	IRON
5	34802.78	47812.05	IRON
6	34737.08	47759.71	IRON
7	34634.63	47718.91	LL
8	34625.53	47717.08	IRON
9	34520.13	47672.61	IRON
10	34443.32	47618.43	IRON
11	34481.89	47514.31	IRON
12	34424.15	47508.80	IRON
13	34395.93	47584.99	IRON
14	34233.86	47470.66	IRON
15	34095.45	47428.28	IRON
16	34096.74	47492.27	IRON
17	34196.97	47522.96	IRON
18	34359.04	47637.29	IRON
19	34278.27	47751.78	IRON
20	34237.32	47773.38	IRON
21	34182.49	47774.16	IRON
22	34183.31	47832.15	IRON
23	34238.15	47831.37	IRON
24	34325.66	47785.21	IRON
25	34406.43	47670.72	IRON
26	34483.24	47724.90	IRON
27	34587.09	47773.87	LL
28	34613.81	47780.00	IRON
29	34819.23	48127.46	IRON
30	34755.99	48252.30	IRON
31	34718.55	48304.86	IRON
32	34681.42	48356.99	IRON

Edge Water Addition Phase 6A
COORDINATE SHEET
 Street Paving Improvements

Baughman Company, P.A. 315 Ellis St. Wichita, KS 67211 P 316-262-7271 F 316-262-0149
 ENGINEERING | SURVEYING | PLANNING | LANDSCAPE ARCHITECTURE

PROJECT NUMBER 472-84708	DESIGN AEG	DRAWN DJL
REVISIONS:	APPROVED	DATE 5/17
	SCALE Noted	SHEET 28 OF 30

E:\Projects\Edgewater Addition\Phase 6A\Engineering\Phase 1\STR 17-02-E617\Str Plans.dwg