
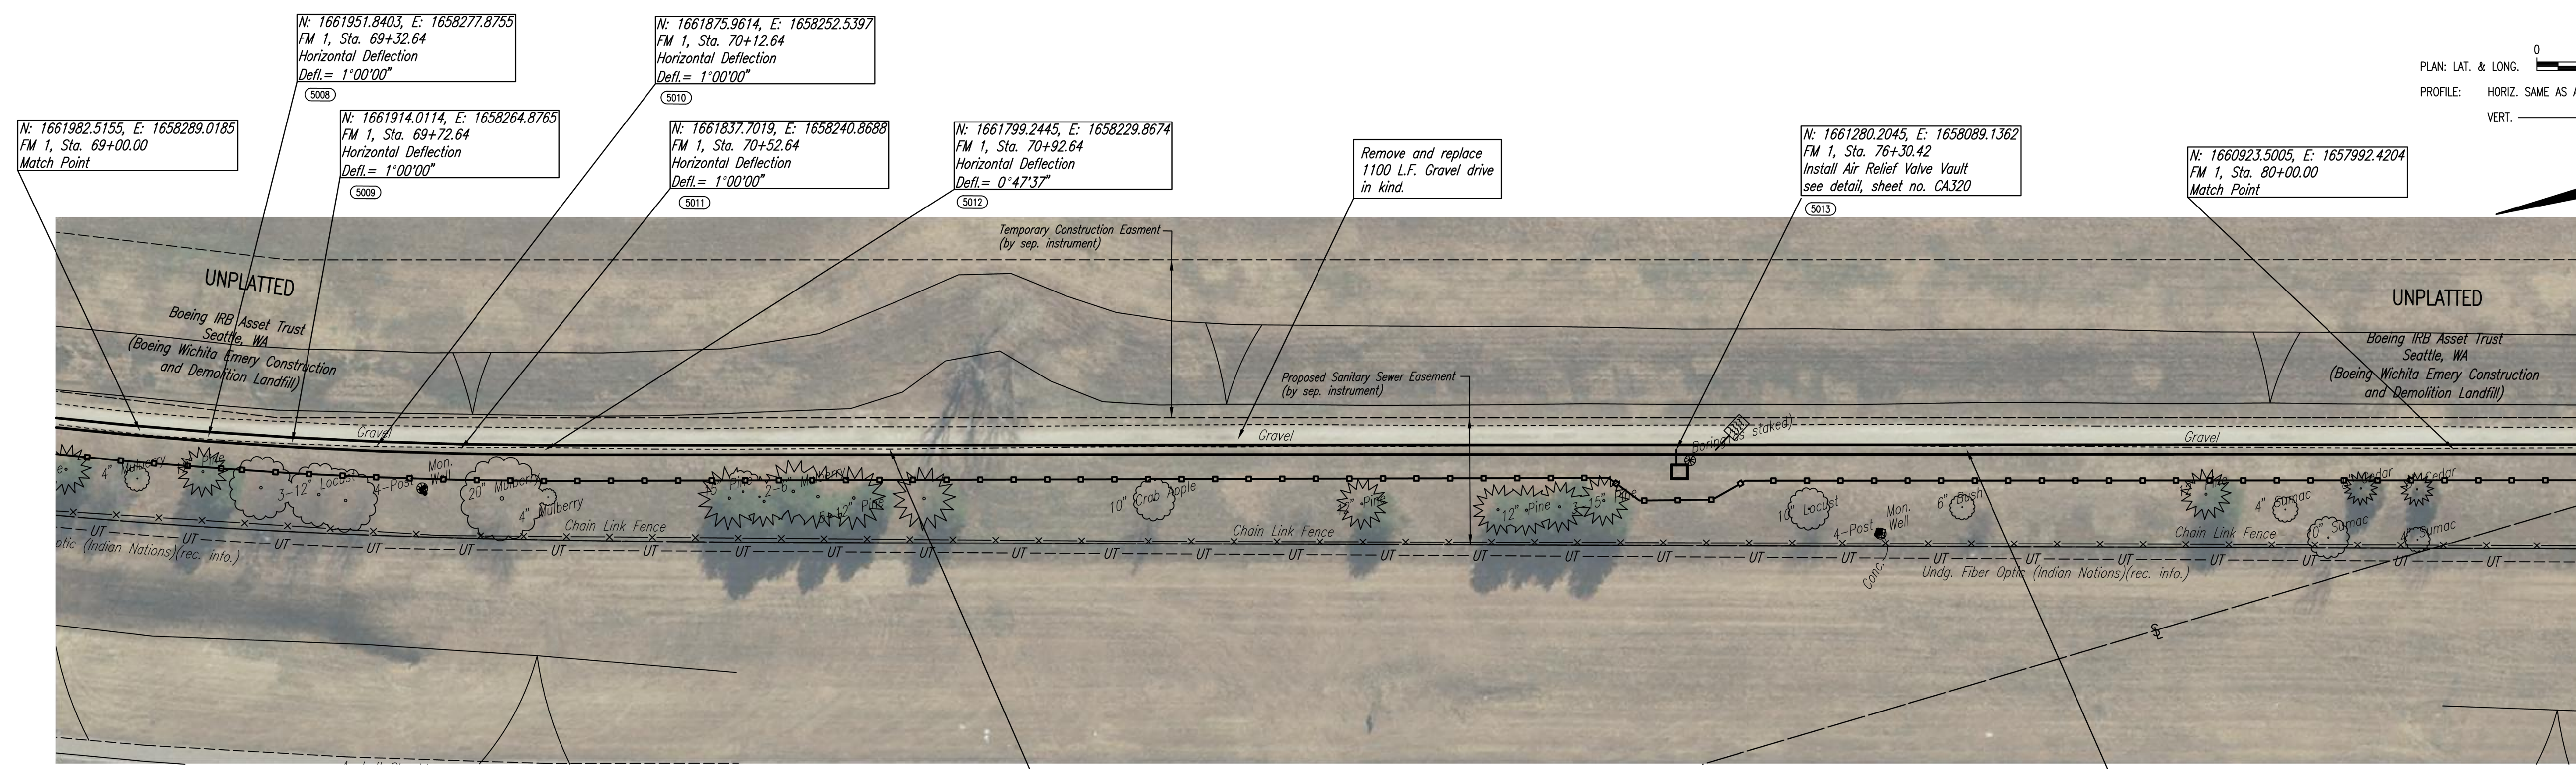



PLAN	CHECKED	DATE
	CHECKED	

PROFILE	CHECKED	DATE
	CHECKED	

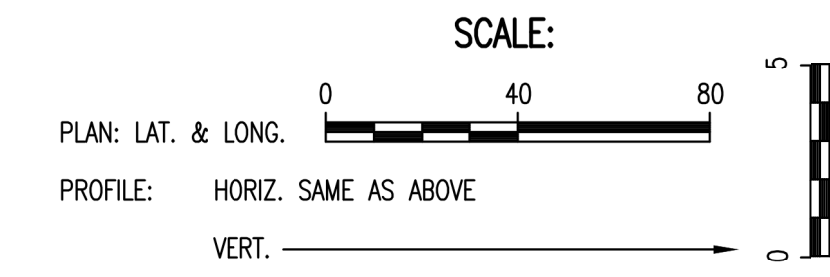


DESIGNATES LOCATION OF FORCE MAIN WARNING SIGN.
(1 required this sheet)
SEE DETAIL, SHEET NO. CA323

- = Silt Fence Barrier
- = Ditch Checks
- = Proposed Inlet Protection
- SEE SHEET NO. CA103 FOR FORCE MAIN COORDINATES (TYP.)

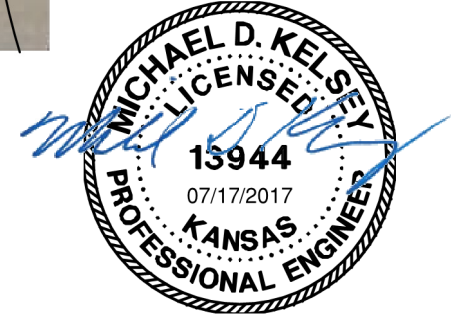

FORCE MAIN LINE NO. 1

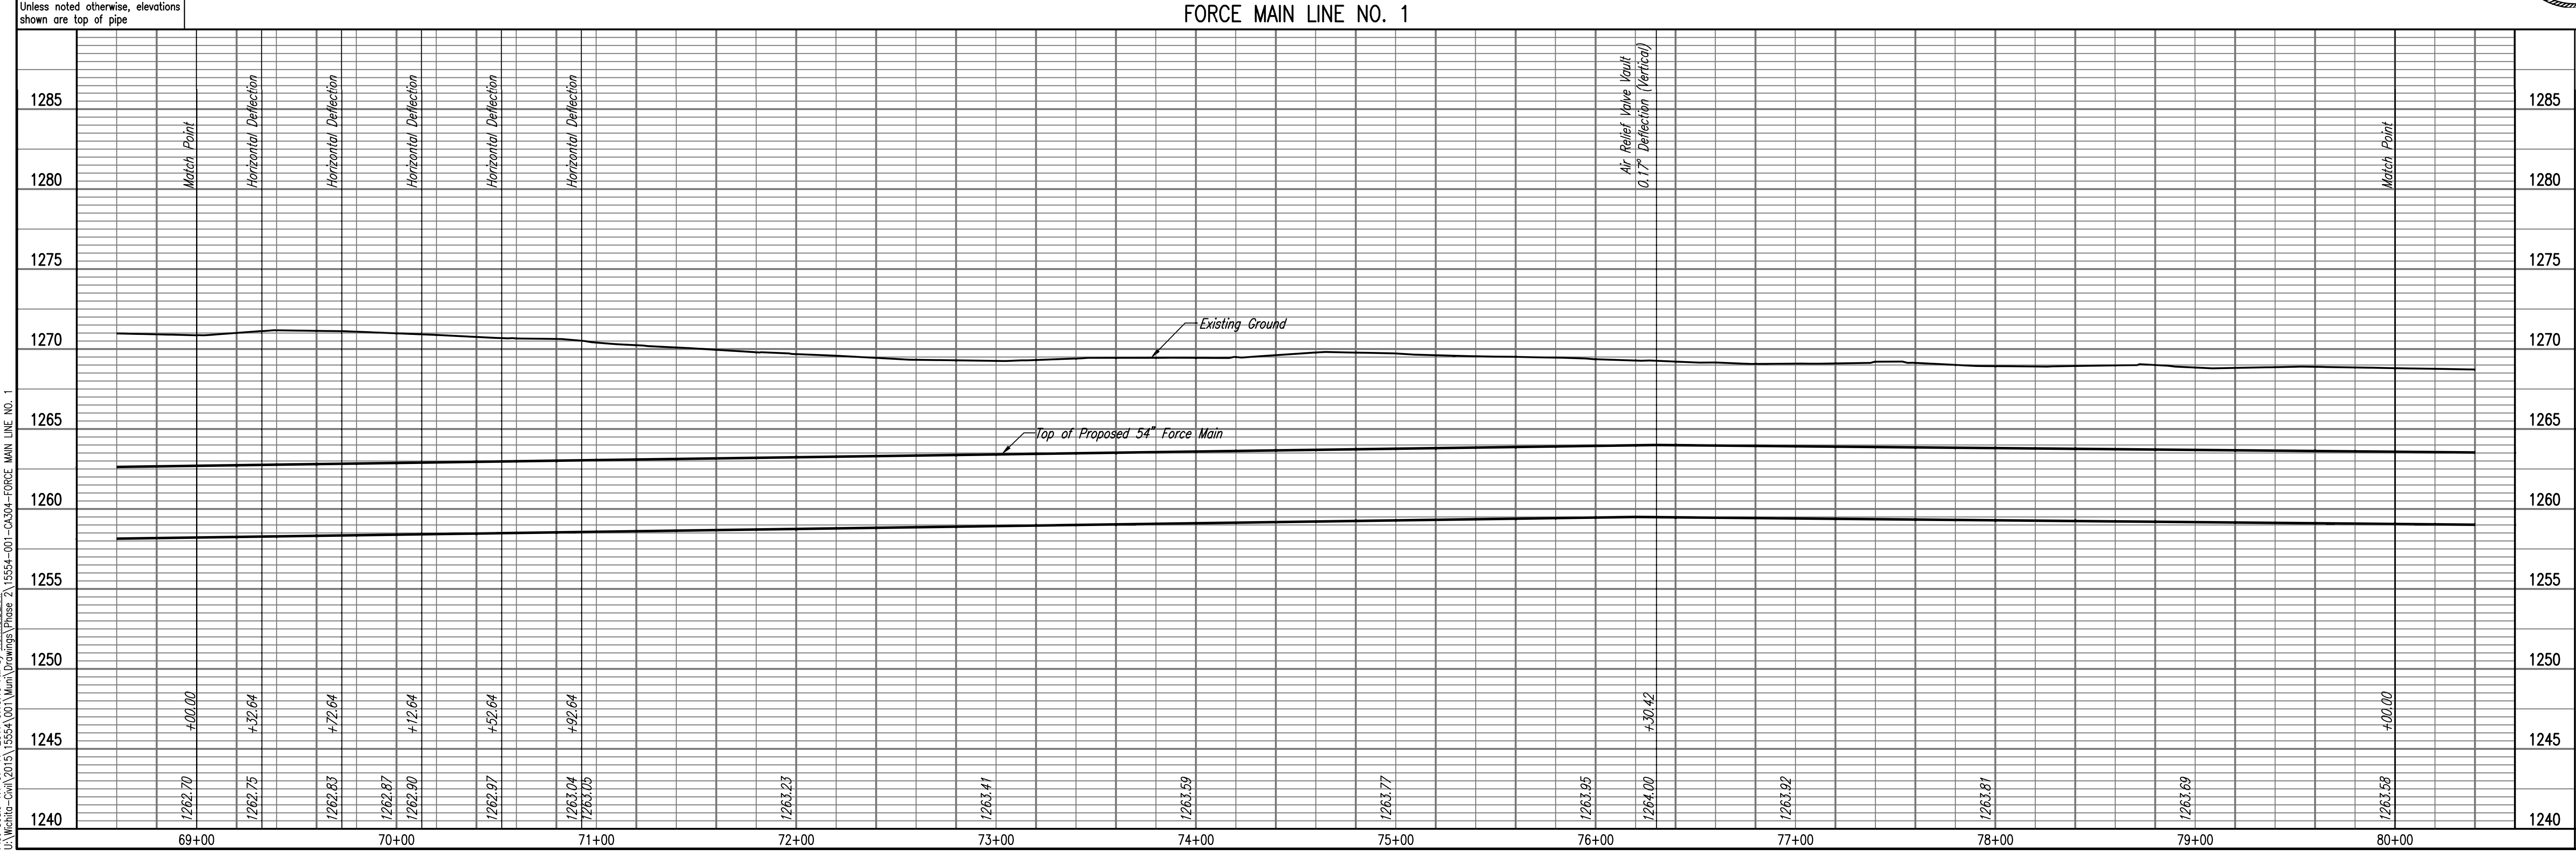

Saved: 07-06-2017 1:32:34 PM by KIPRIS,DEKAT
Plot Scale: 1" = 10'-0" (1:120) 9/10/19 AM by KIPRIS,DEKAT
U:\Wichita-Civil\2015\15554\001\Drawings\Phase 2\15554-001-CA304-FORCE MAIN LINE NO. 1

WASTEWATER PLANT 2
INFLUENT FORCE MAIN - PHASE 2
FORCE MAIN LINE NO. 1

PROFESSIONAL ENGINEERING CONSULTANTS P.A.
303 SOUTH TOPEKA WICHITA, KS 67202
316-262-2691 www.pec1.com

Designed By MDK, TBK
Drawn By CSL, KTD

Job No. 35-15554-001-0042
Date NOVEMBER 2016

GARY JANZEN, P.E. - CITY ENGINEER
CITY OF WICHITA PROJECT NO. 468-85202

Sheet CA304 of 60