


PLAN	CHECKED	DATE
	CHECKED	


PROFILE	CHECKED	DATE
	CHECKED	

Saved: 07-14-2017 4:19:24 PM by: KIPRIS/DEKAT
 Plot Scale: 1" = 10'-0" (Horizontal) 1" = 10'-0" (Vertical)
 U:\Wichita-Civil\2015\15554\001\Drawings\Phase 2\15554-001-CA305-FORCE MAIN LINE NO. 1

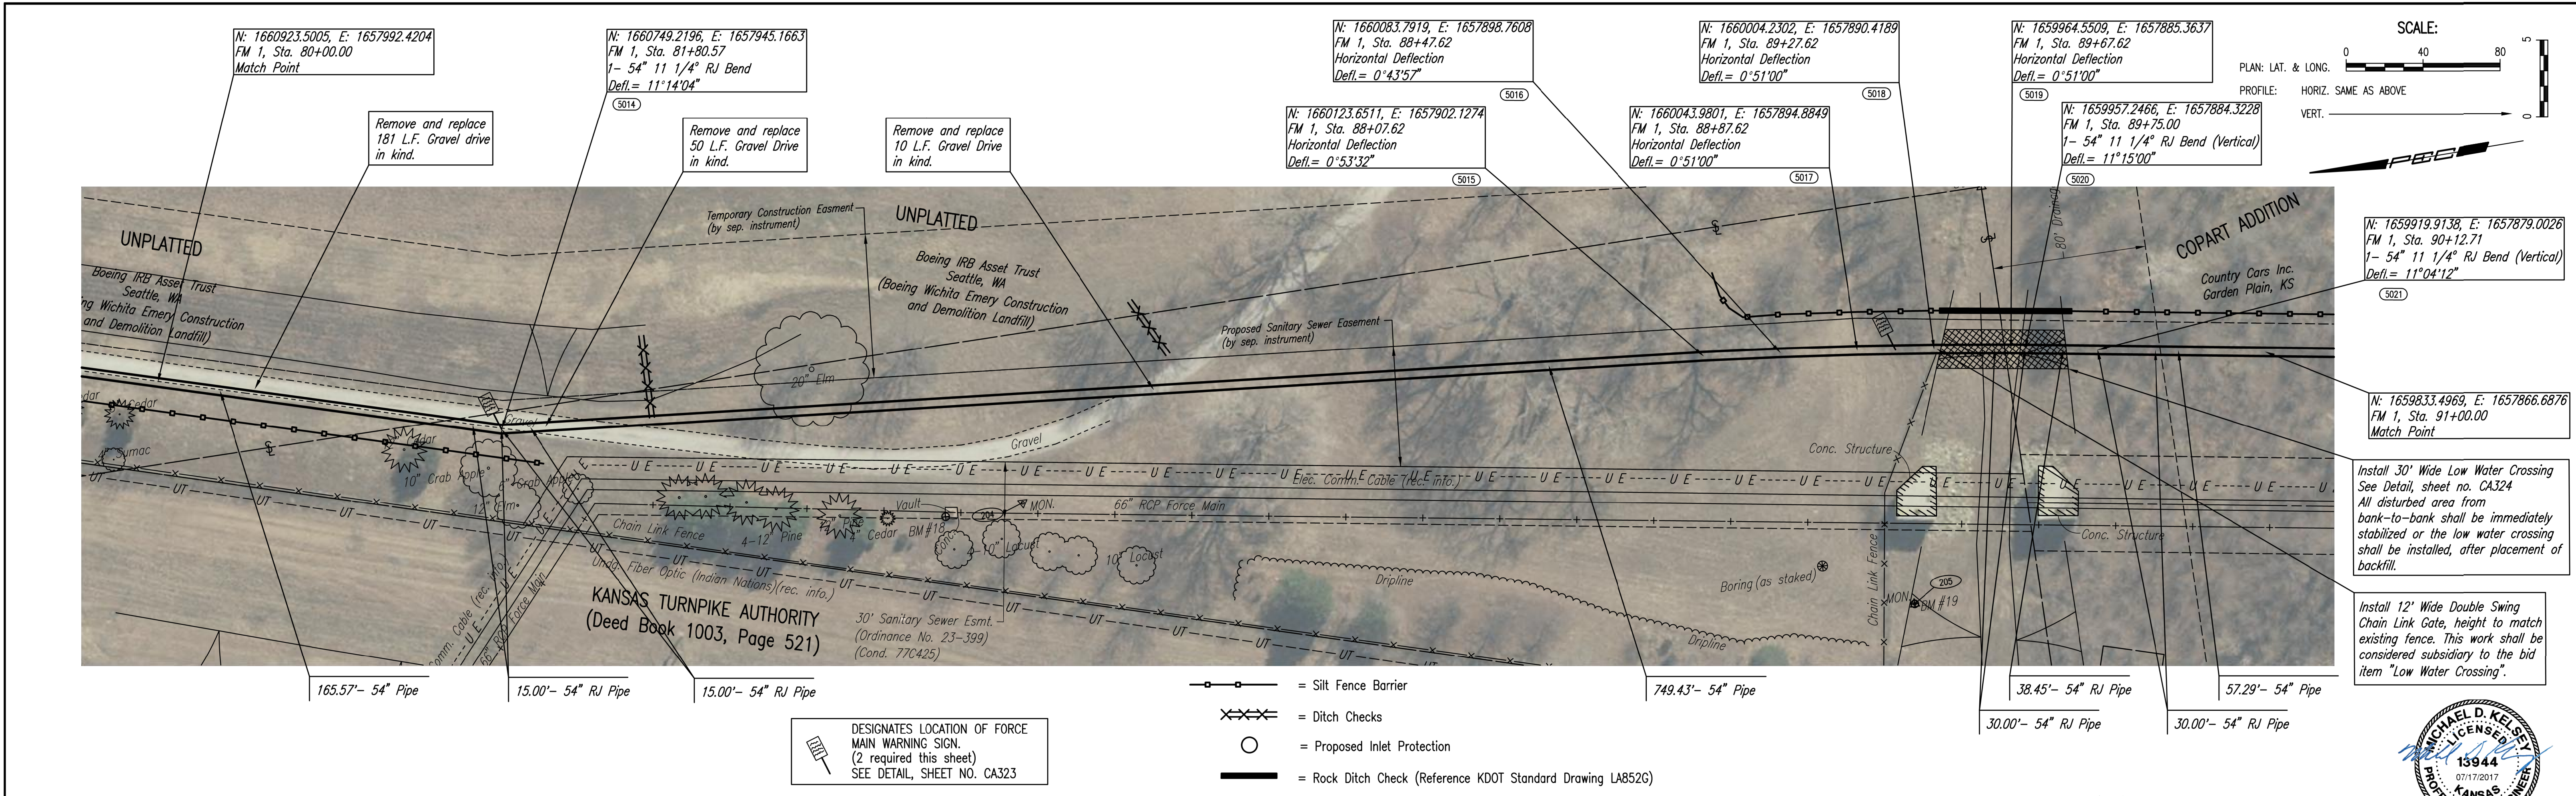

FORCE MAIN LINE NO. 1

5000 - SEE SHEET NO. CA103 FOR FORCE MAIN COORDINATES (TYP.)

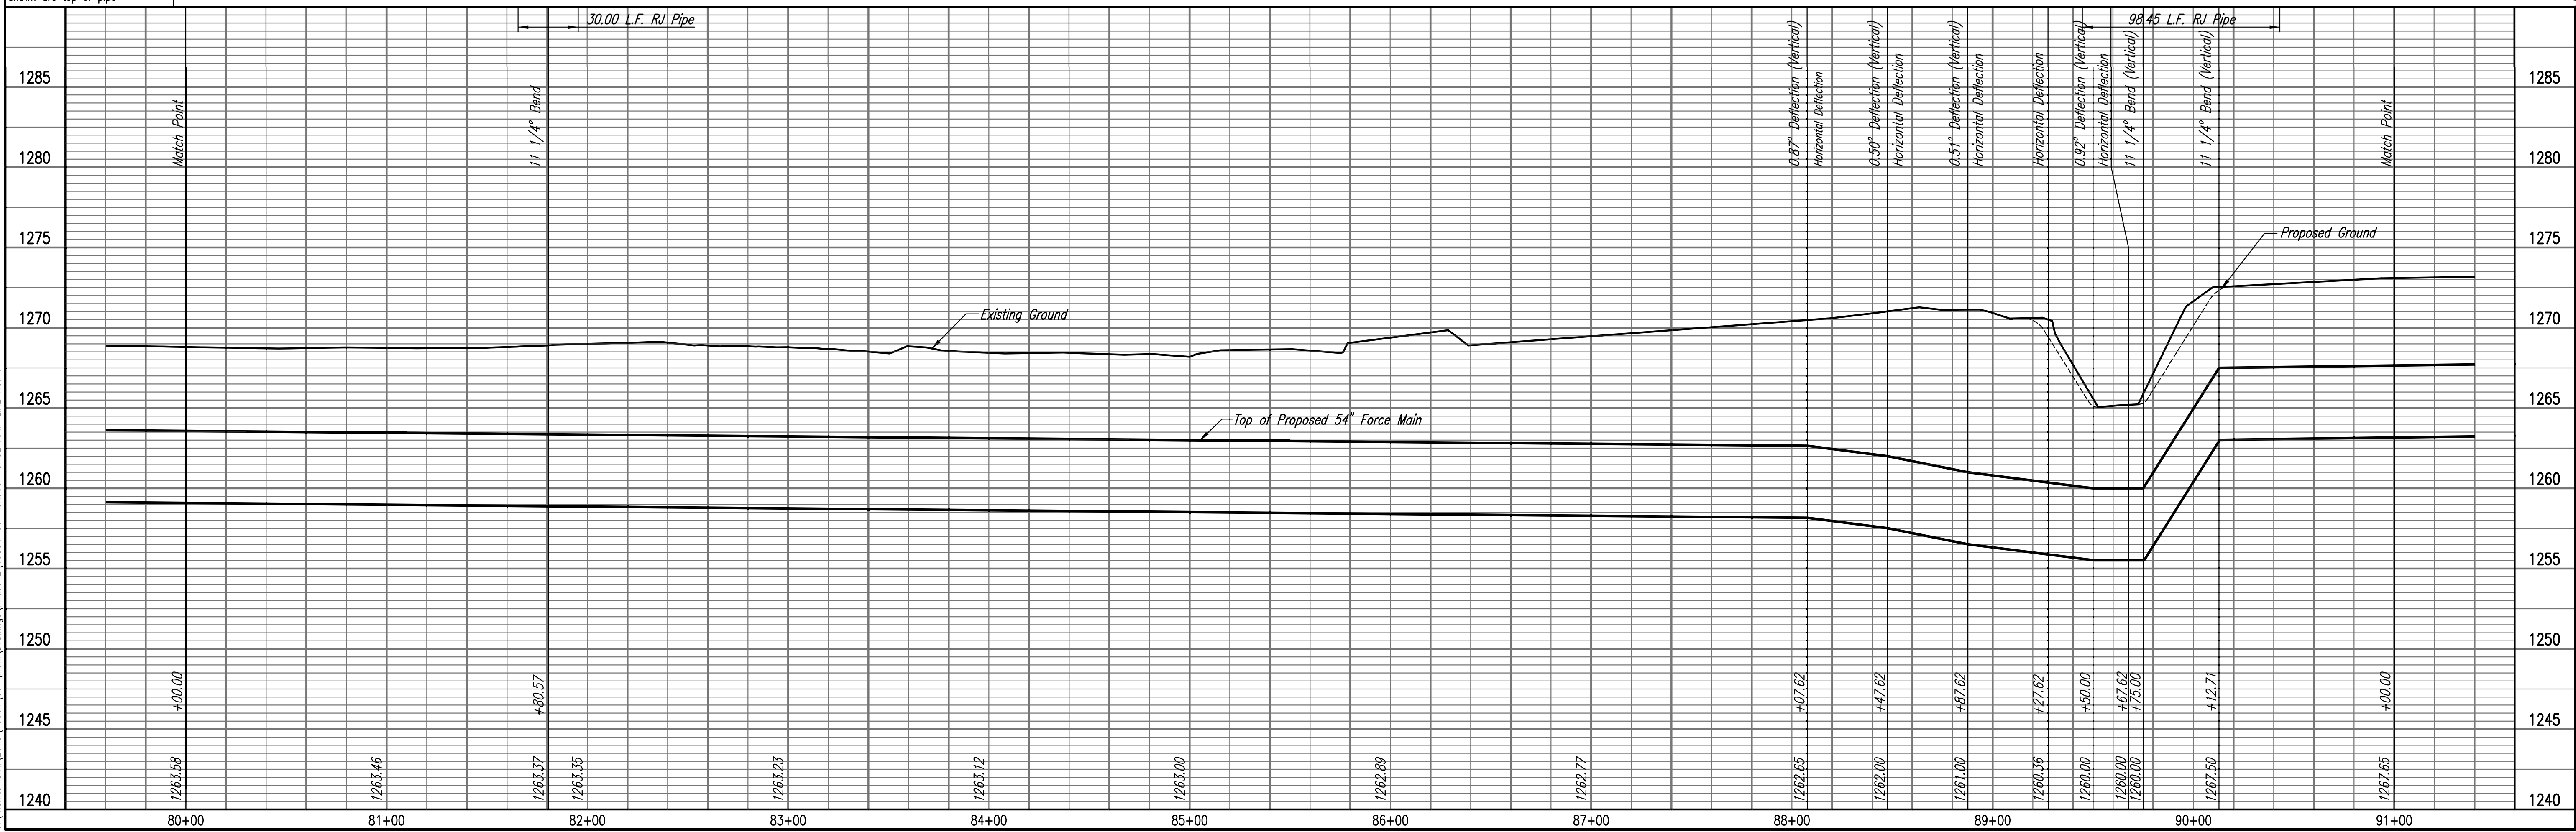

WASTEWATER PLANT 2
INFLUENT FORCE MAIN - PHASE 2
FORCE MAIN LINE NO. 1
 GARY JANZEN, P.E. - CITY ENGINEER
 CITY OF WICHITA PROJECT NO. 468-85202

PEC
 PROFESSIONAL ENGINEERING CONSULTANTS P.A.
 303 SOUTH TOPEKA WICHITA, KS 67202
 316-262-2691 www.pec1.com

Designed By: MDK, TBK
 Drawn By: CSL, KTD
 Job No.: 35-15554-001-0042
 Date: NOVEMBER 2016

Sheet CA305 of 60