
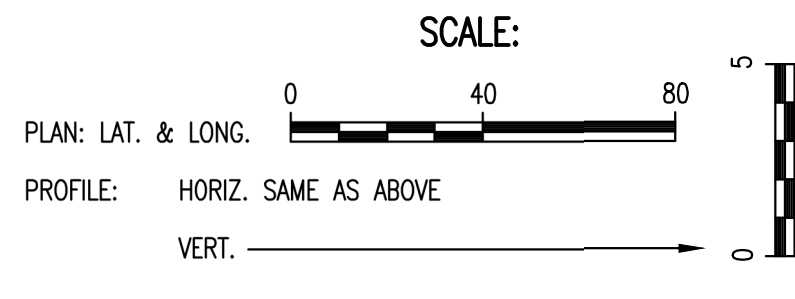


PLAN	CHECKED	DATE
	CHECKED	

PROFILE	CHECKED	DATE
	CHECKED	


Saved: 07-14-2017 4:22:24 PM by KURTIS DEKAT
 Plot Scale: 1" = 10' - 7/16" by KURTIS DEKAT
 U:\Wichita-Civil\2015\15554\001\Drawings\Phase 2\15554-001-CA307-FORCE MAIN LINE NO. 1

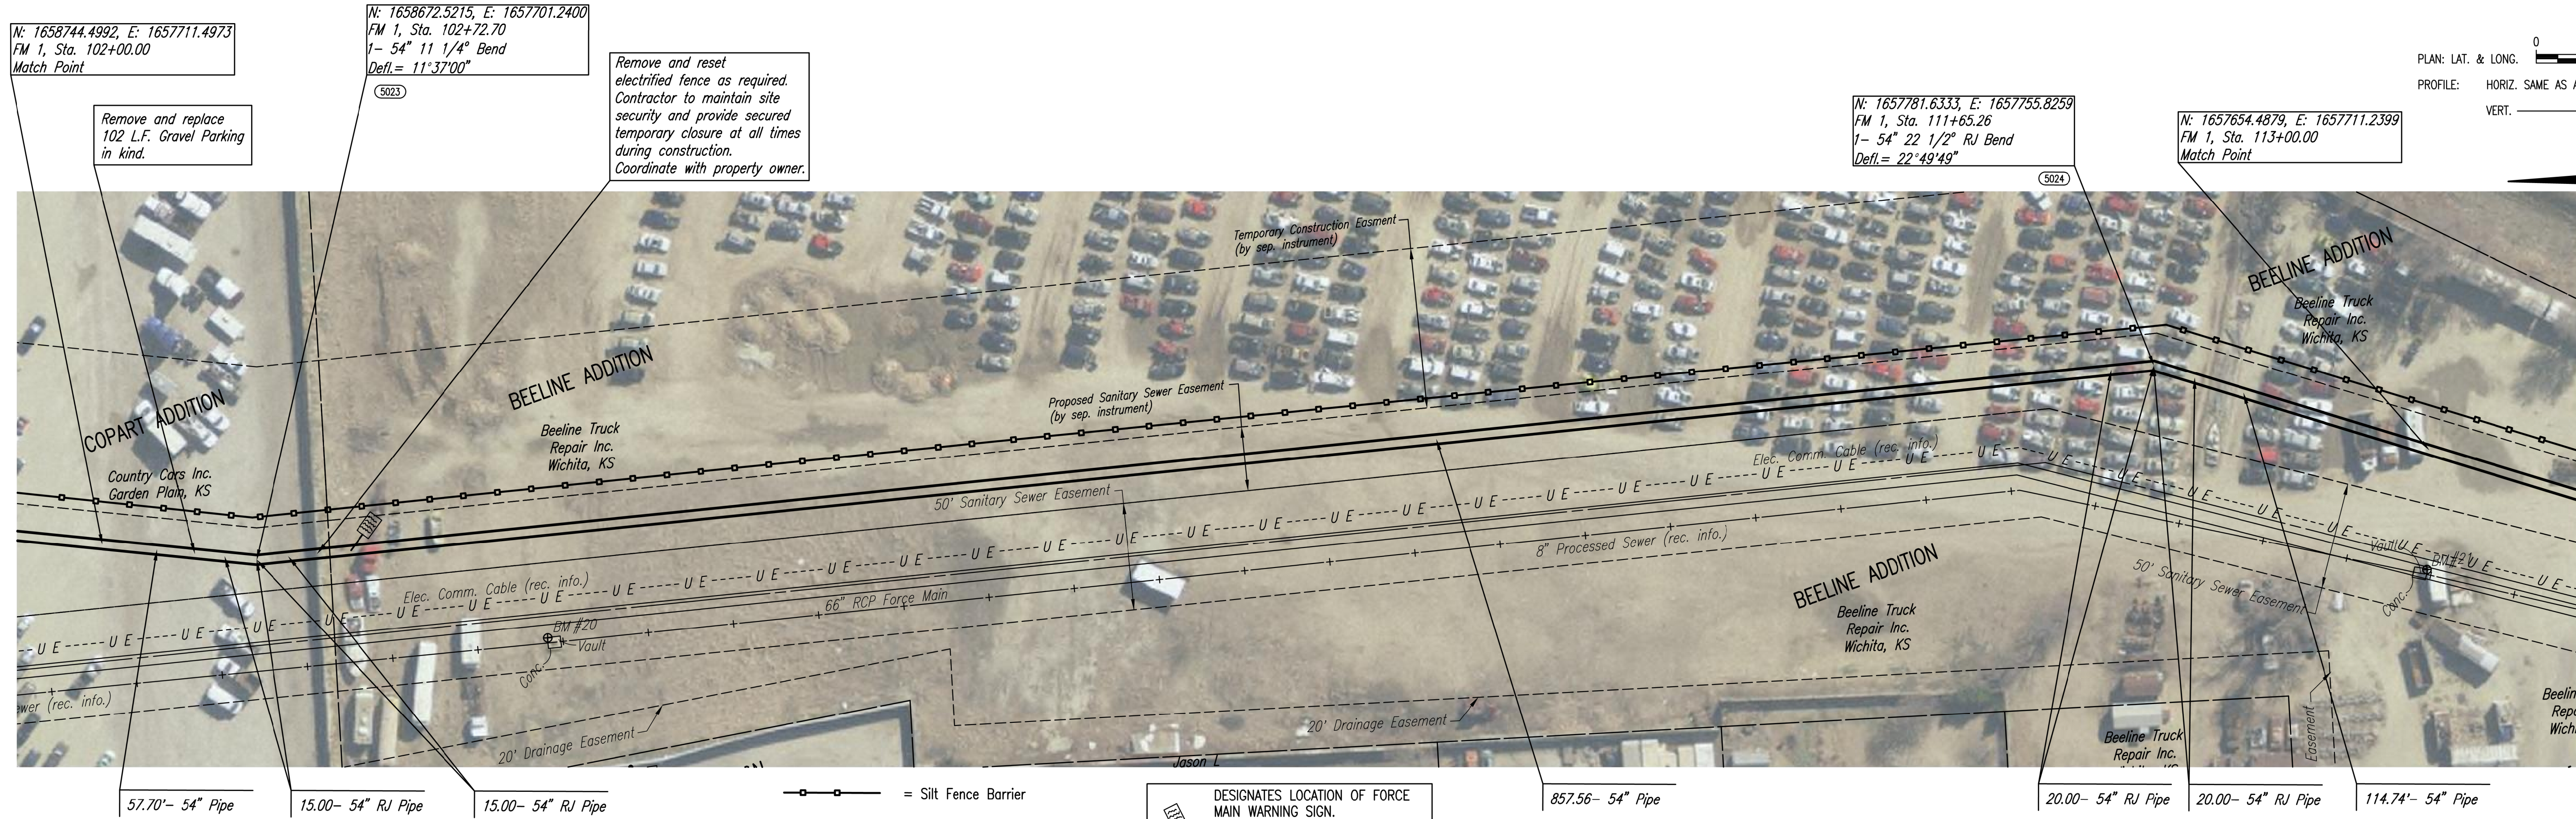

- = Silt Fence Barrier
- = Ditch Checks
- = Proposed Inlet Protection

DESIGNATES LOCATION OF FORCE MAIN WARNING SIGN. (1 required this sheet) SEE DETAIL, SHEET NO. CA323

5000 - SEE SHEET NO. CA103 FOR FORCE MAIN COORDINATES (TYP.)

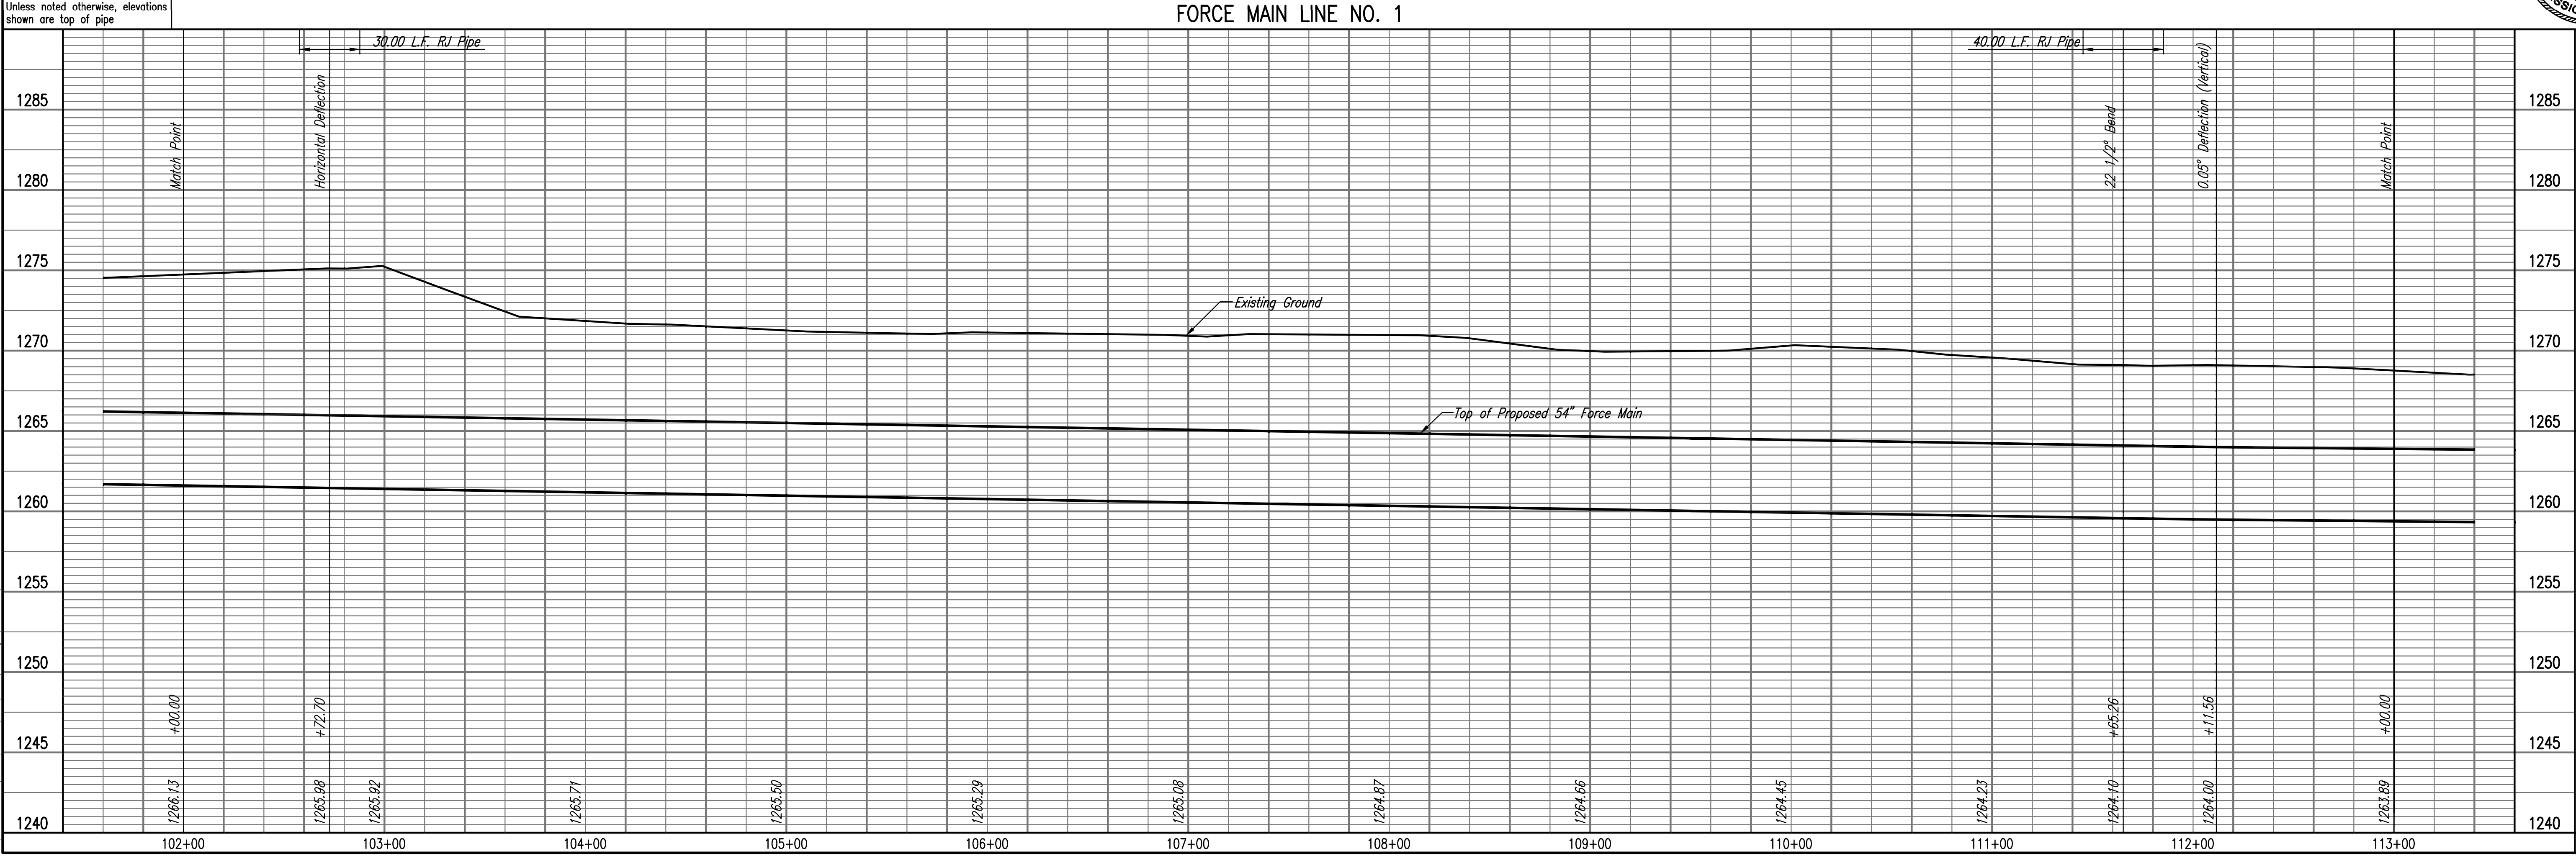

PEC
 PROFESSIONAL ENGINEERING CONSULTANTS P.A.
 303 SOUTH TOPEKA WICHITA, KS 67202
 316-262-2691 www.pec1.com

Designed By: MDK, TBK
 Drawn By: CSL, KTD

Job No.: 35-15554-001-0042
 Date: NOVEMBER 2016

WASTEWATER PLANT 2
 INFLUENT FORCE MAIN - PHASE 2
FORCE MAIN LINE NO. 1
 GARY JANZEN, P.E. - CITY ENGINEER
 CITY OF WICHITA PROJECT NO. 468-85202

Sheet CA307 of 60