
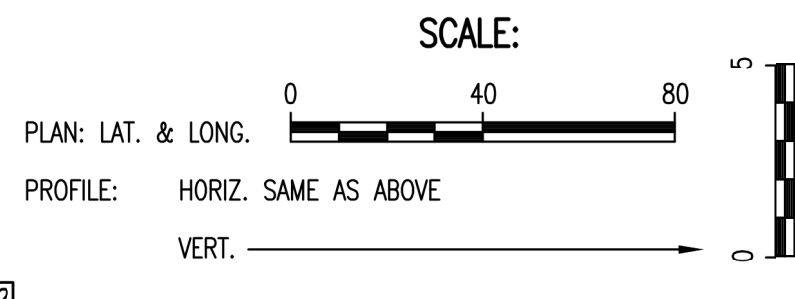



PLAN	CHECKED	DATE
	CHECKED	

PROFILE	CHECKED	DATE
	CHECKED	

Saved: 07-11-2017 9:05:48 AM by KURTIS DEKAT
 Plot Scale: 1" = 10'-0" (1" = 10'-0")
 U:\Wichita-Civil\2015\15554\001\Drawings\Phase 2\15554-001-CA309-FORCE MAIN LINE NO. 1

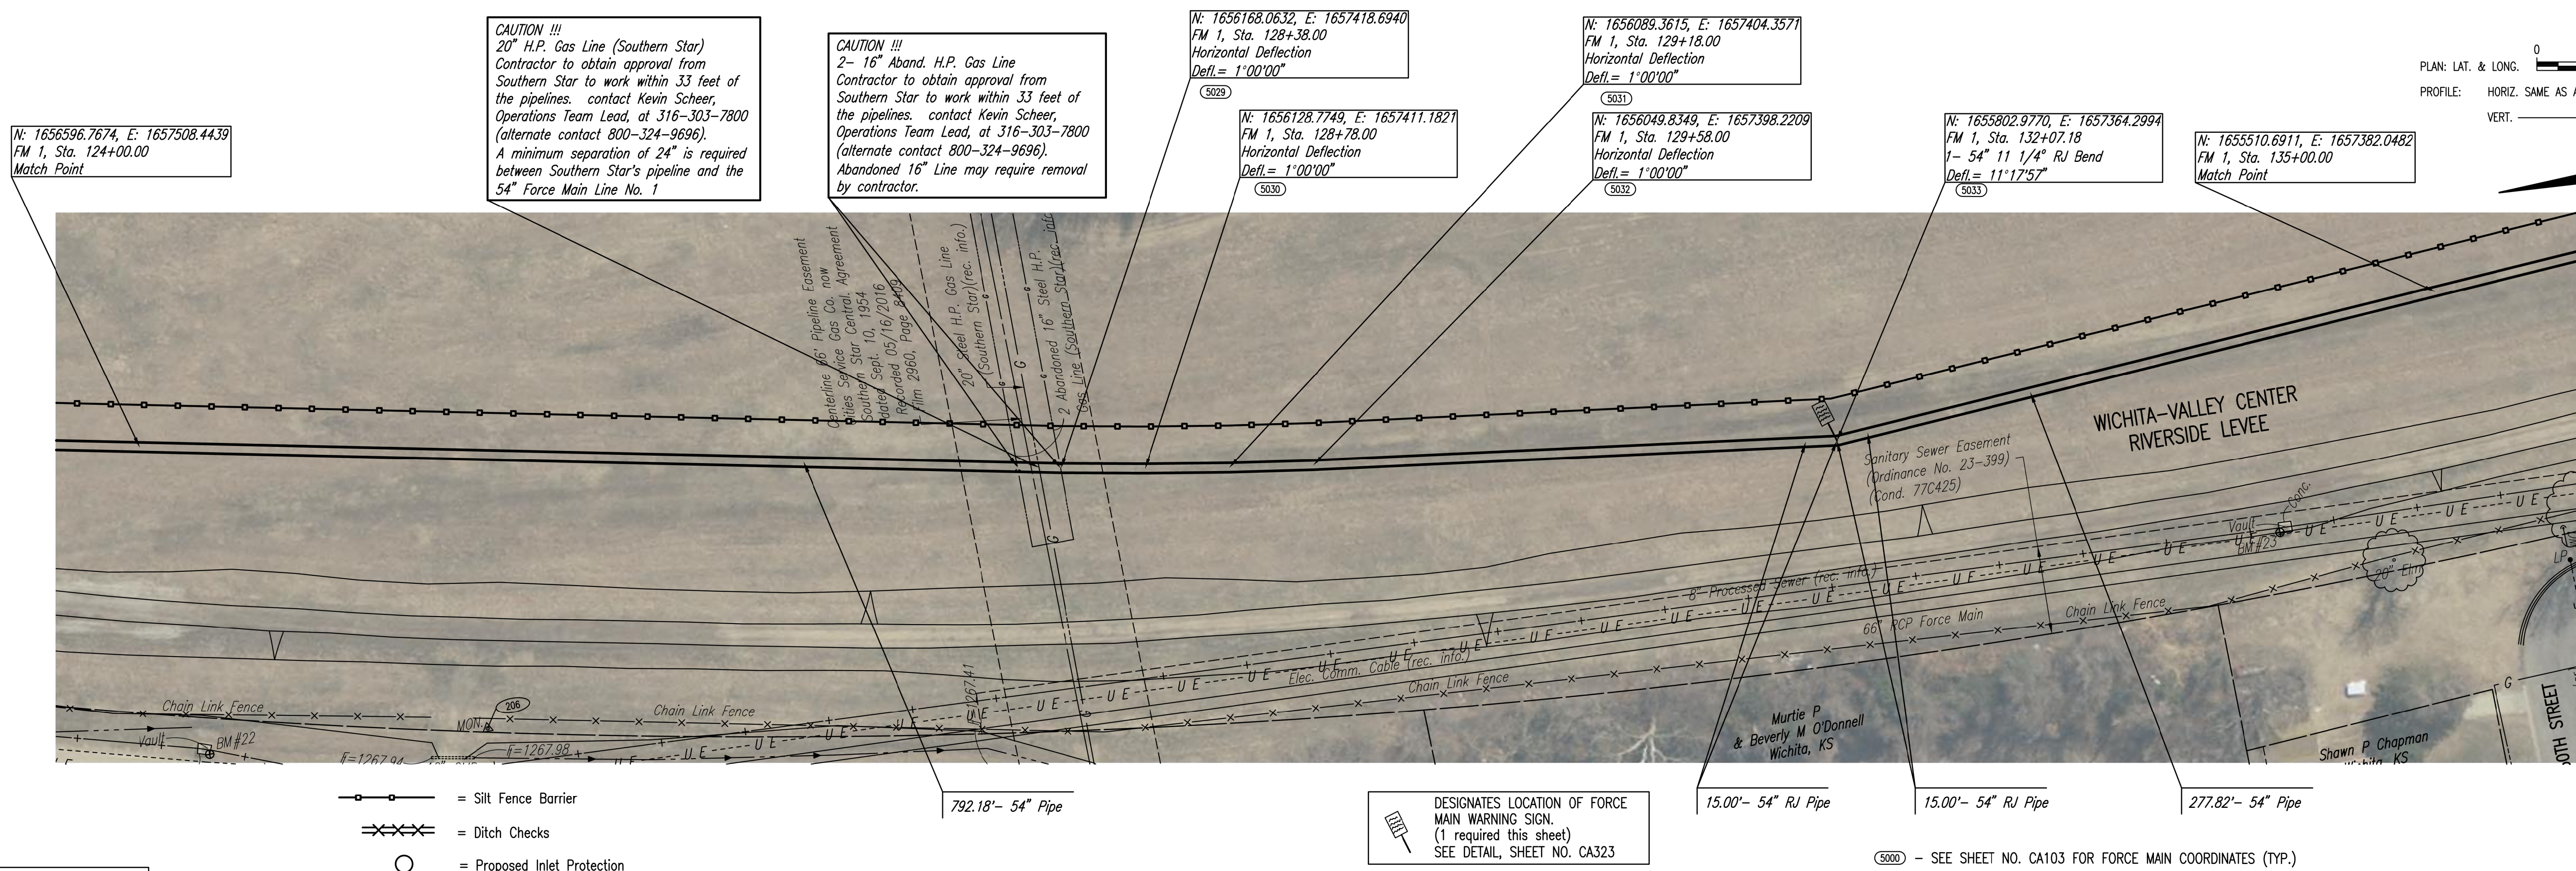

FORCE MAIN LINE NO. 1

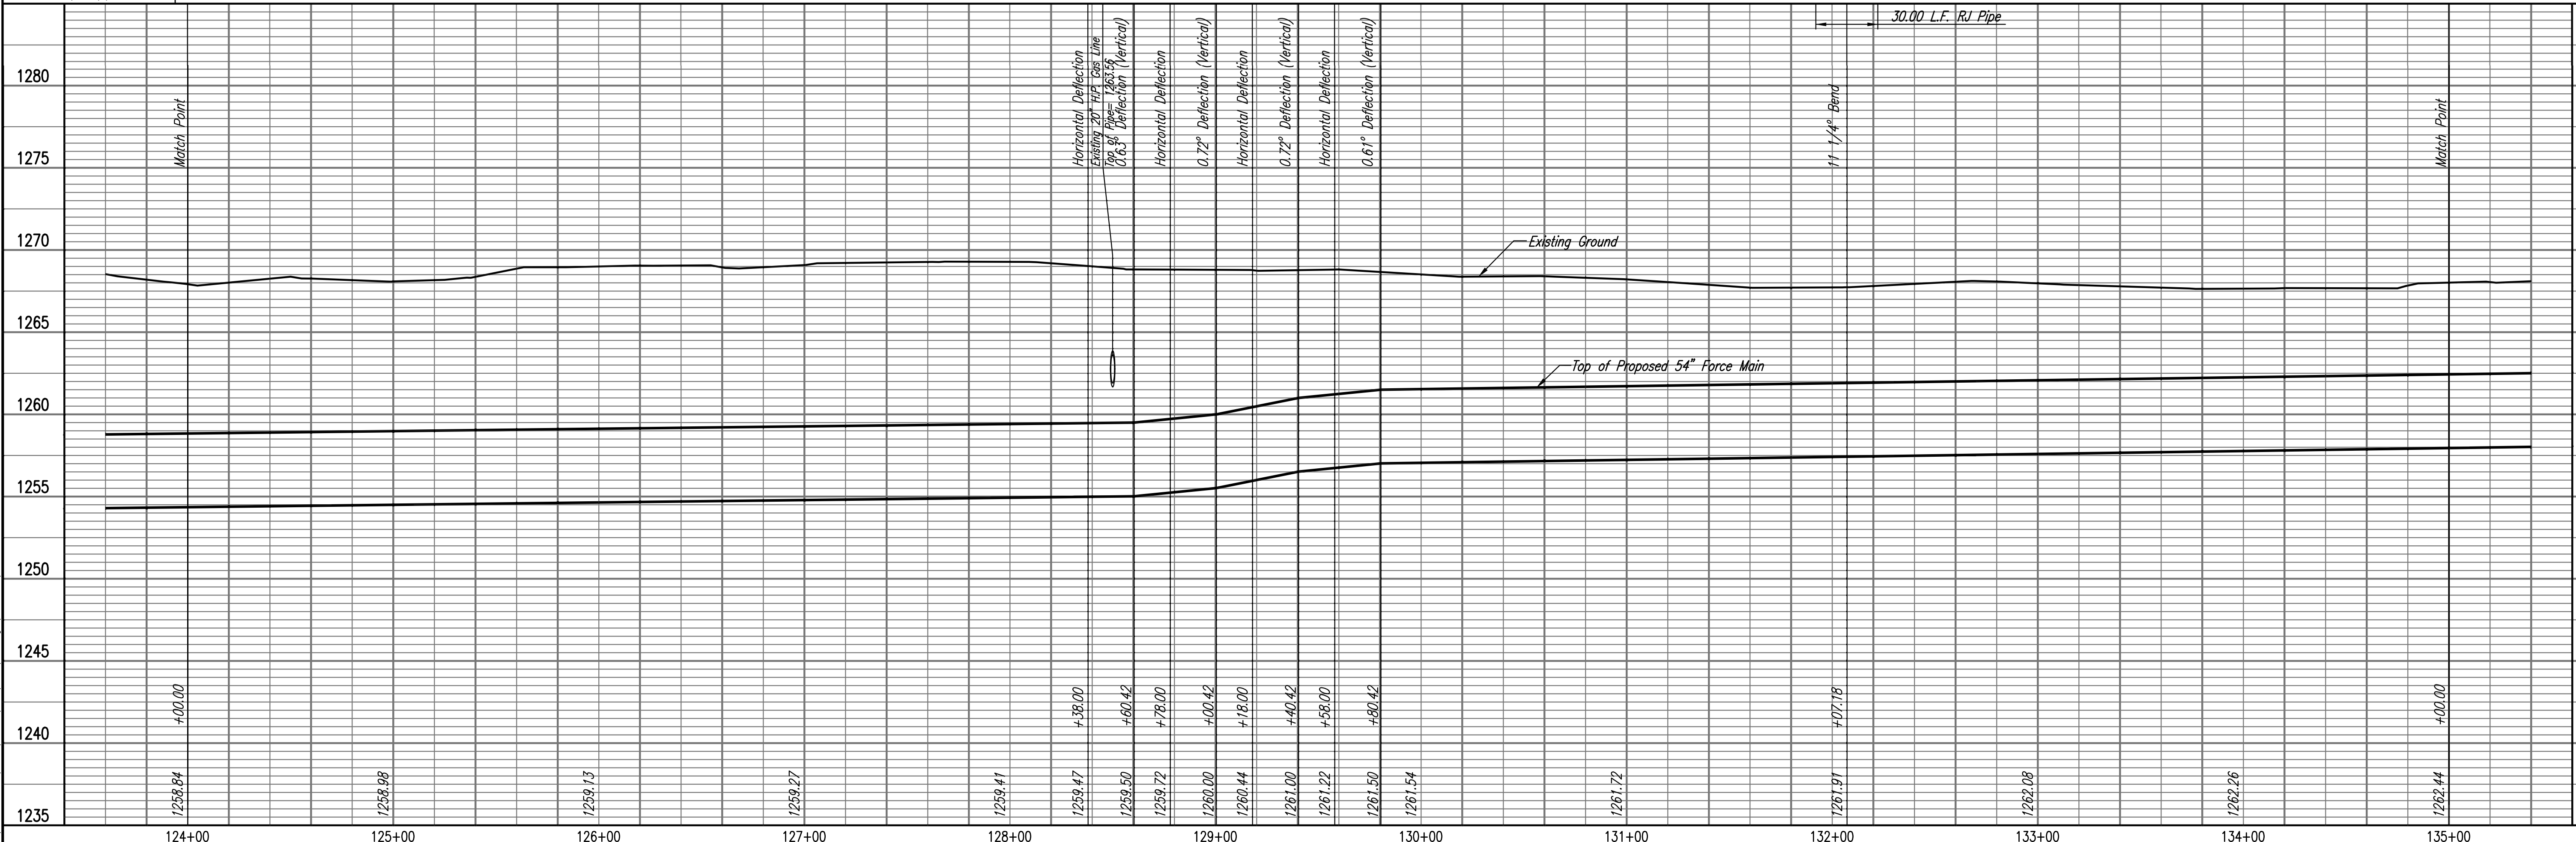

WASTEWATER PLANT 2
 INFLUENT FORCE MAIN - PHASE 2
FORCE MAIN LINE NO. 1

PROFESSIONAL ENGINEERING CONSULTANTS P.A.
 303 SOUTH TOPEKA WICHITA, KS 67202
 316-262-2691 www.pec1.com

Designed By MDK, TBK
 Drawn By CSL, KTD

Job No. 35-15554-001-0042
 Date NOVEMBER 2016

GARY JANZEN, P.E. - CITY ENGINEER
 CITY OF WICHITA PROJECT NO. 468-85202

Sheet CA309 of 60