
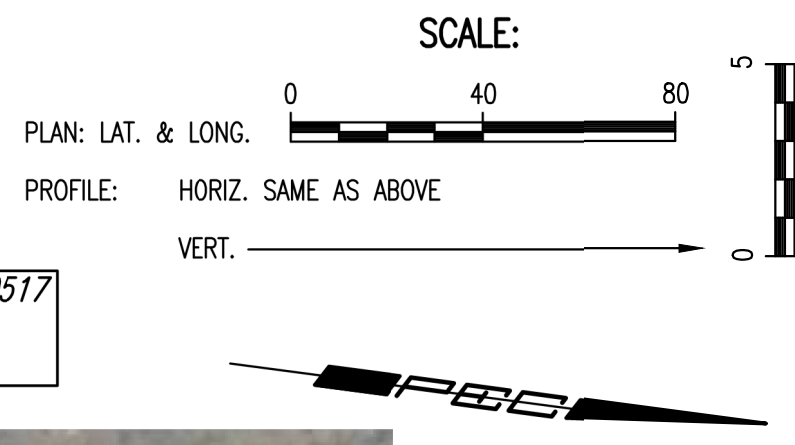


PLAN	CHECKED	DATE
	CHECKED	

PROFILE	CHECKED	DATE
	CHECKED	

Saved: 07-11-2017 9:07:26 AM by KURTIS DEKAT  
 Plot Scale: 1" = 10'-0" (1" = 10'-0")  
 U:\Wichita-Civil\2015\15554\001\Drawings\Phase 2\15554-001-CA310-FORCE MAIN LINE NO. 1


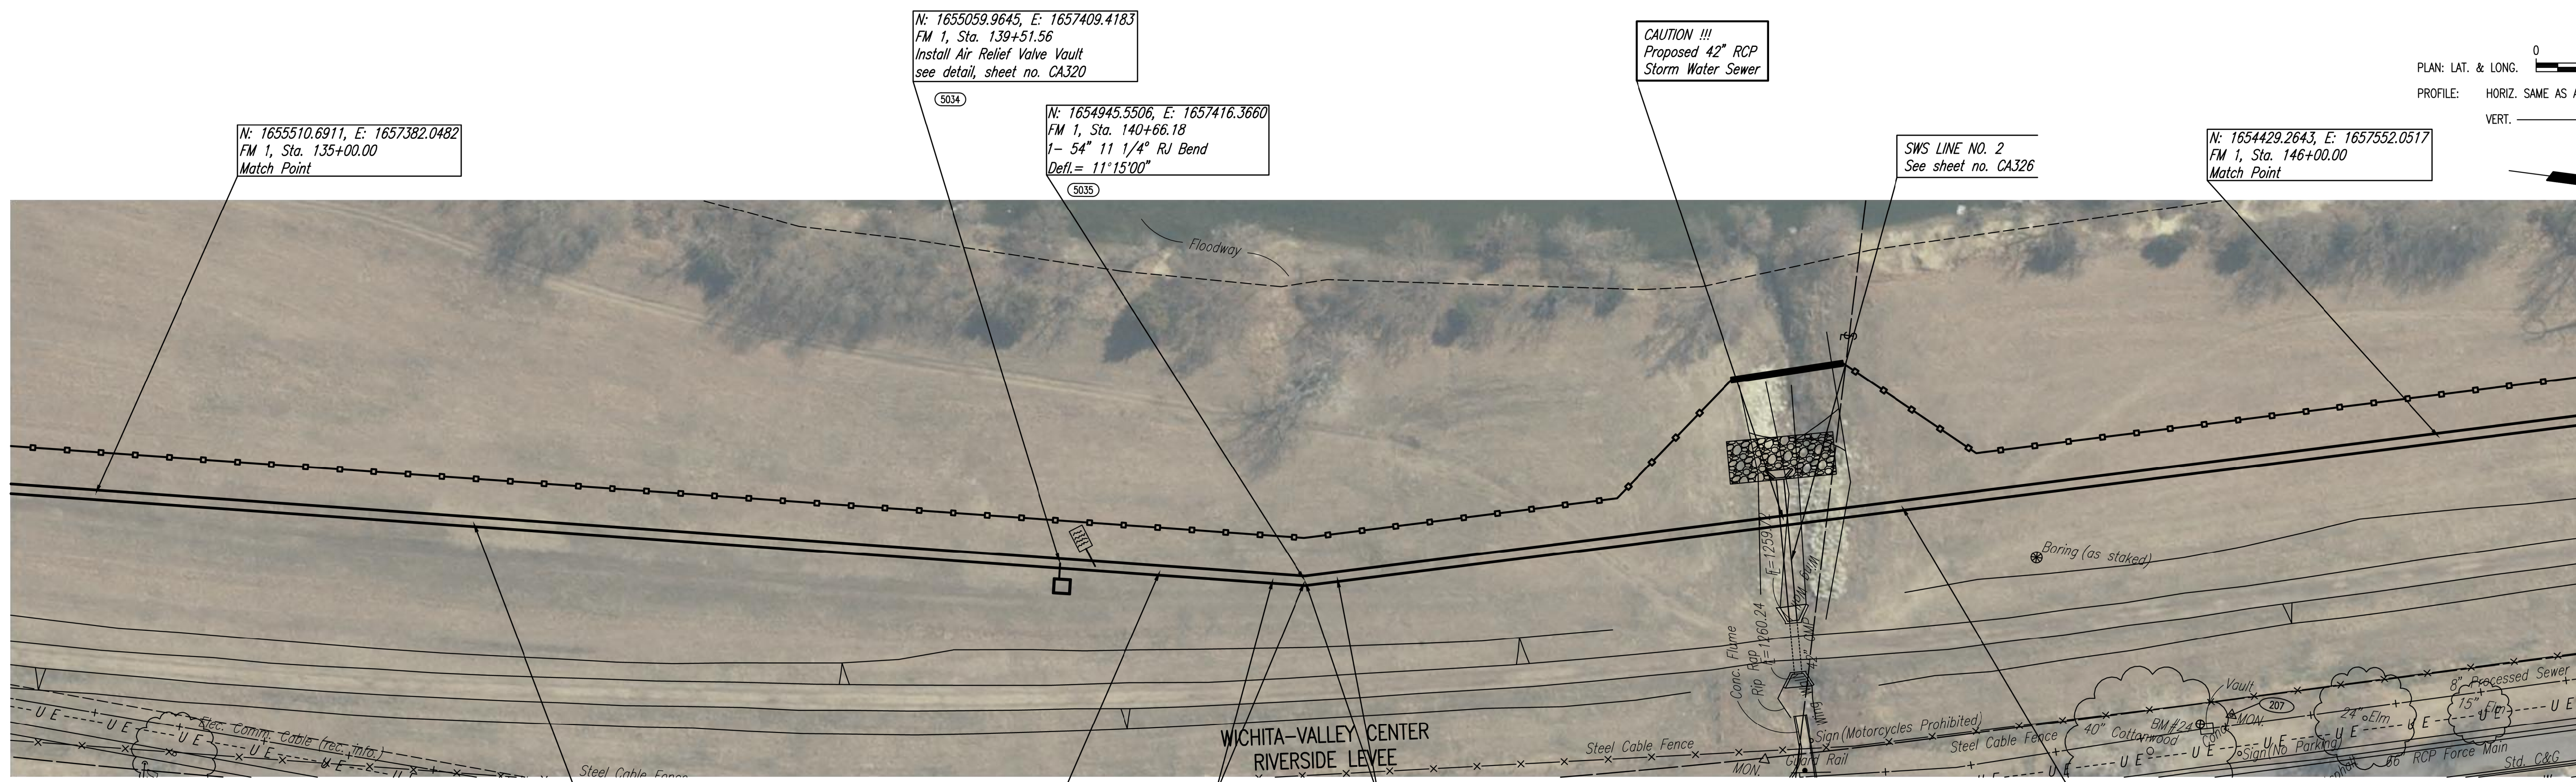


- = Silt Fence Barrier
- X—X— = Ditch Checks
- = Proposed Inlet Protection
- █— = Rock Ditch Check (Reference KDOT Standard Drawing LA852G)

DESIGNATES LOCATION OF FORCE MAIN WARNING SIGN. (1 required this sheet) SEE DETAIL, SHEET NO. CA323

**FORCE MAIN LINE NO. 1**

5000 - SEE SHEET NO. CA103 FOR FORCE MAIN COORDINATES (TYP.)

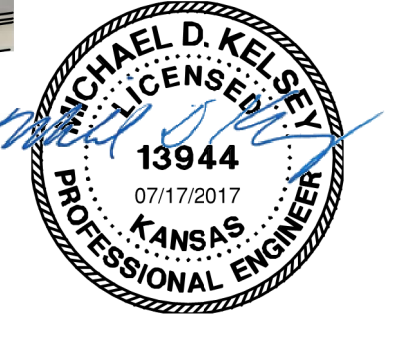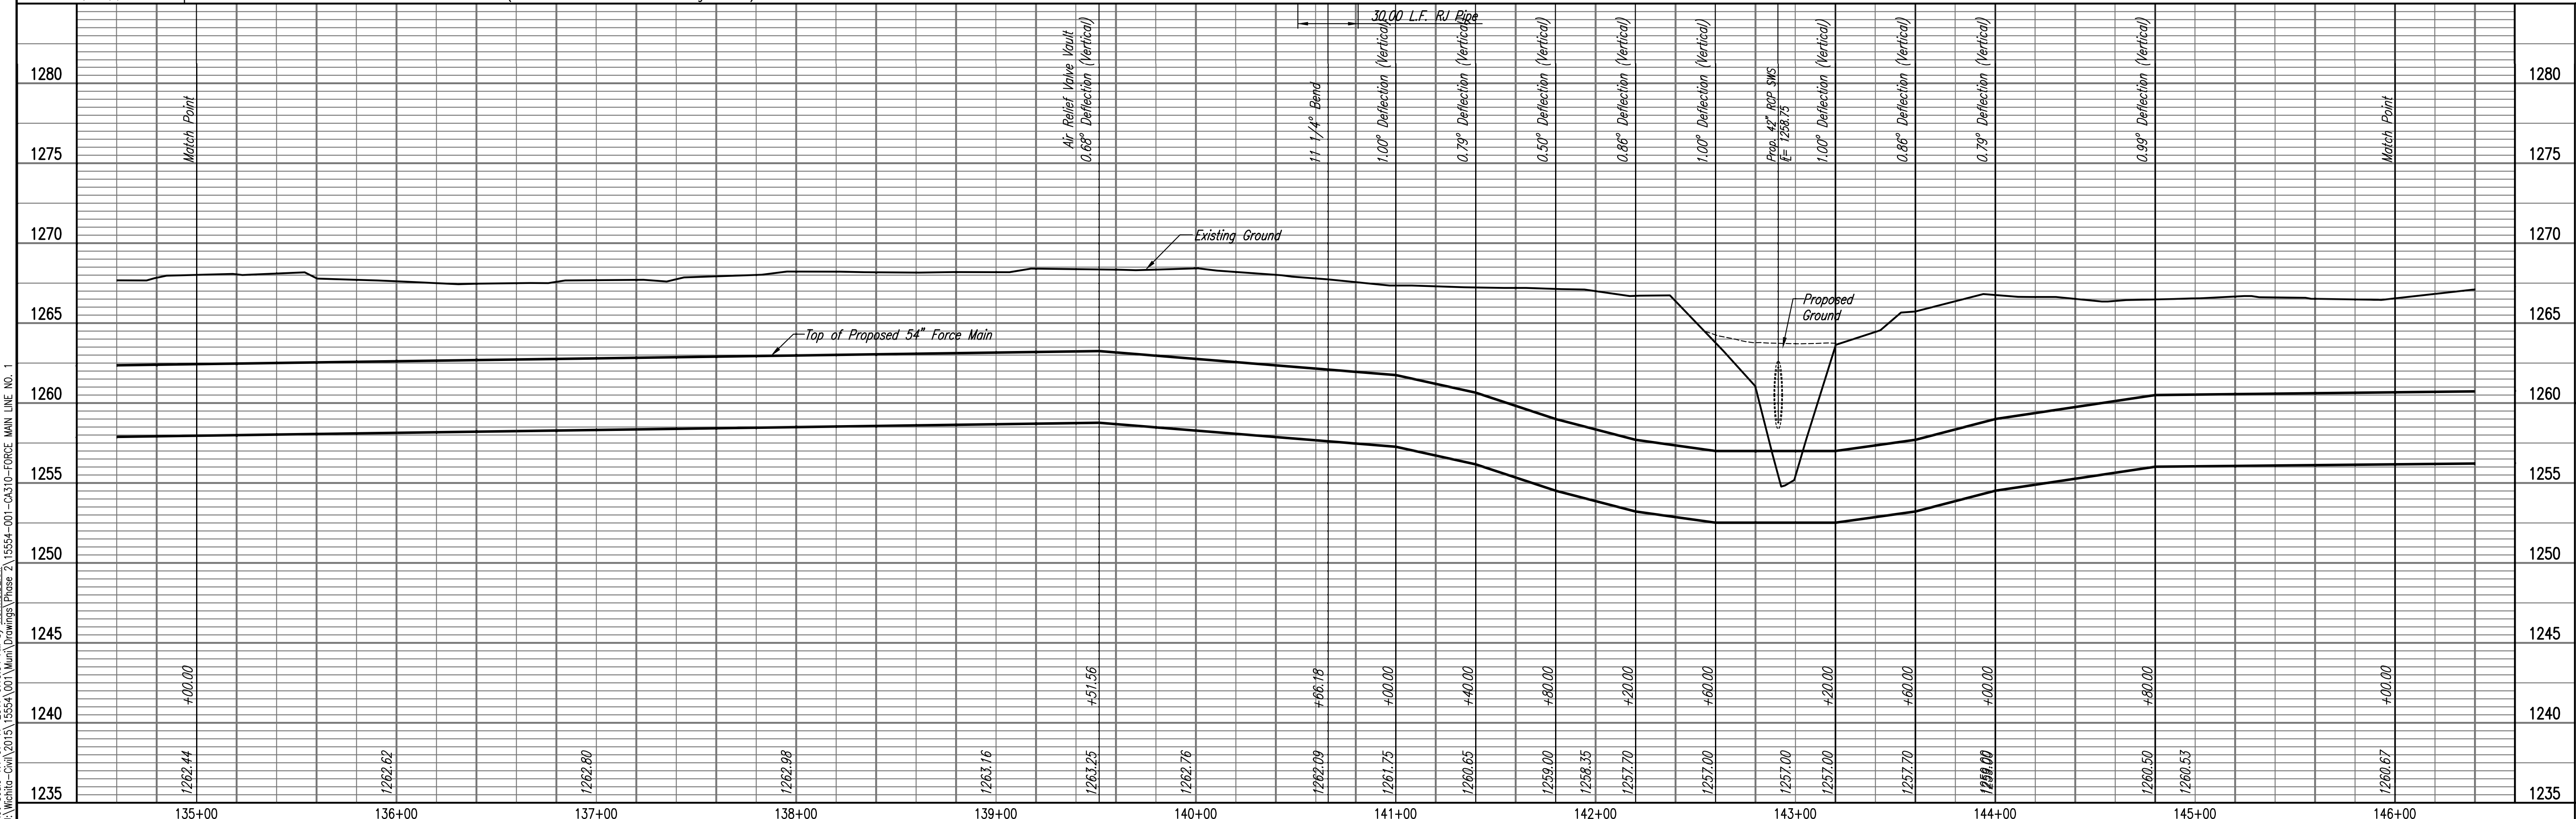

WASTEWATER PLANT 2  
 INFLUENT FORCE MAIN - PHASE 2  
**FORCE MAIN LINE NO. 1**  
 GARY JANZEN, P.E. - CITY ENGINEER  
 CITY OF WICHITA PROJECT NO. 468-85202

PROFESSIONAL ENGINEERING CONSULTANTS P.A.  
 303 SOUTH TOPEKA WICHITA, KS 67202  
 316-262-2691 www.pec1.com  
**PEC**  
 Designed By MDK, TBK  
 Drawn By CSL, KTD  
 Job No. 35-15554-001-0042  
 Date NOVEMBER 2016  
 Sheet CA310 of 60