
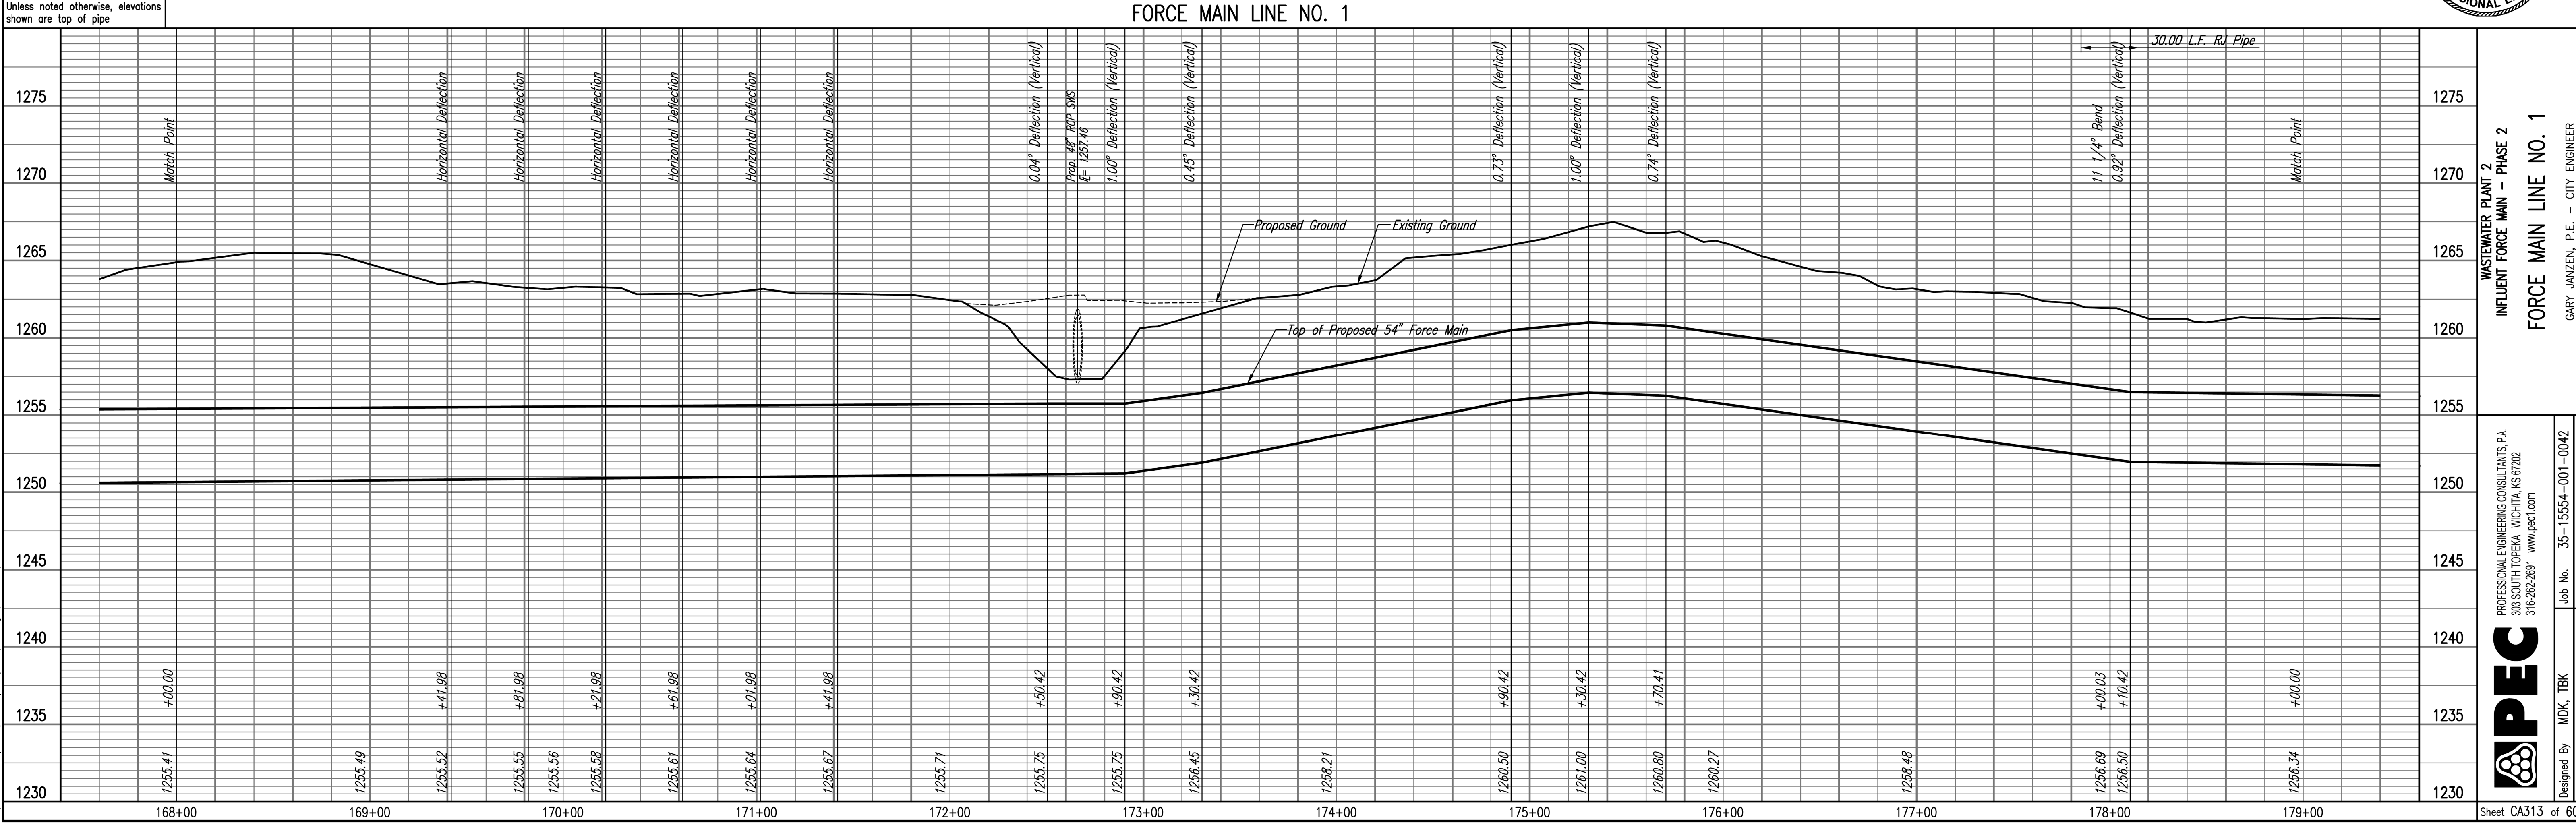


PLAN	CHECKED	DATE
	CHECKED	

PROFILE	CHECKED	DATE
	CHECKED	

Saved 07-11-2017 9:16:31 AM by KURTIS DEKAT
 Plot Scale 1:1 07-17-2017 9:15:42 AM by KURTIS DEKAT
 U:\Wichita-Civil\2015\15554\001\Drawings\Phase 2\15554-001-CA313-FORCE MAIN LINE NO. 1

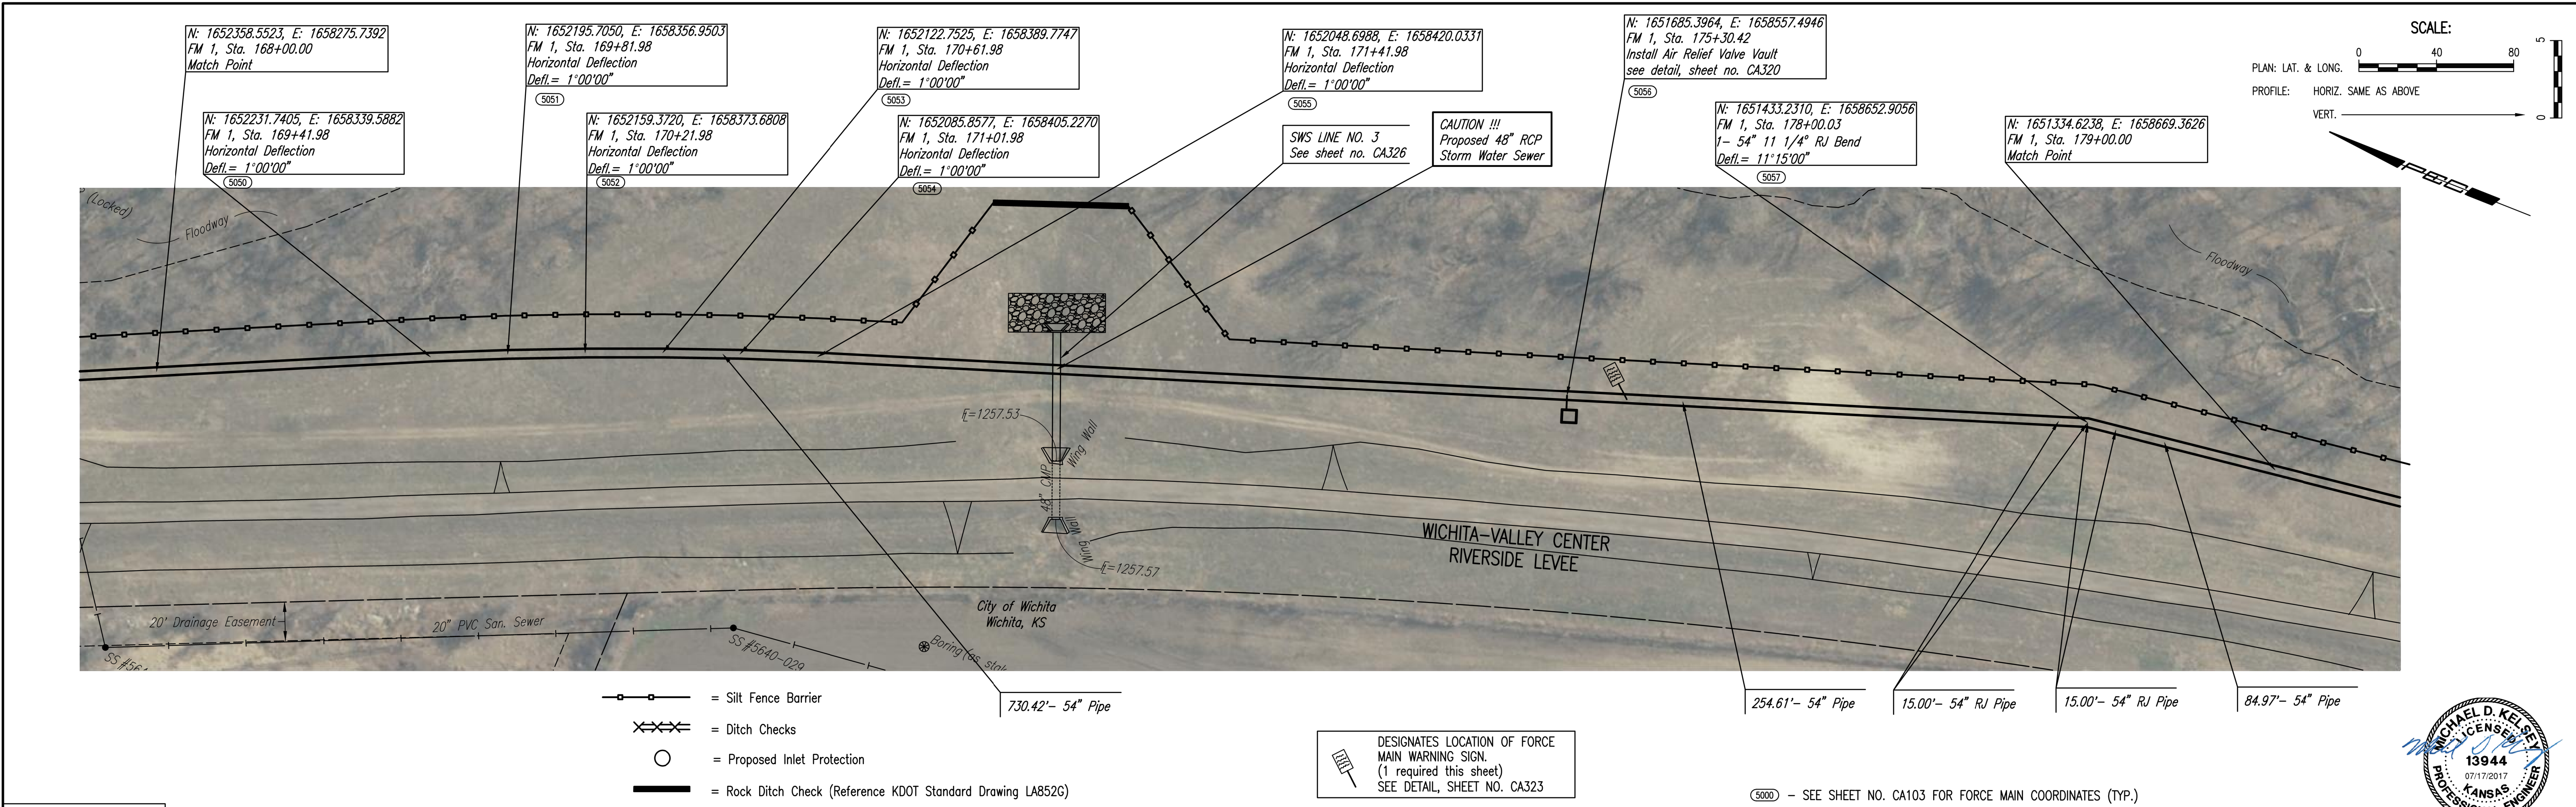

WASTEWATER PLANT 2
INFLUENT FORCE MAIN - PHASE 2
FORCE MAIN LINE NO. 1

PROFESSIONAL ENGINEERING CONSULTANTS P.A.
 308 SOUTH TOPEKA WICHITA, KS 67202
 316-262-2691 www.pec1.com

Designed By MDK, TBK
 Drawn By CSL, KTD

Job No. 35-15554-001-0042
 Date NOVEMBER 2016

GARY JANZEN, P.E. - CITY ENGINEER
 CITY OF WICHITA PROJECT NO. 468-85202

Sheet CA313 of 60