



PLAN	CHECKED	DATE
	CHECKED	


PROFILE	CHECKED	DATE
	CHECKED	

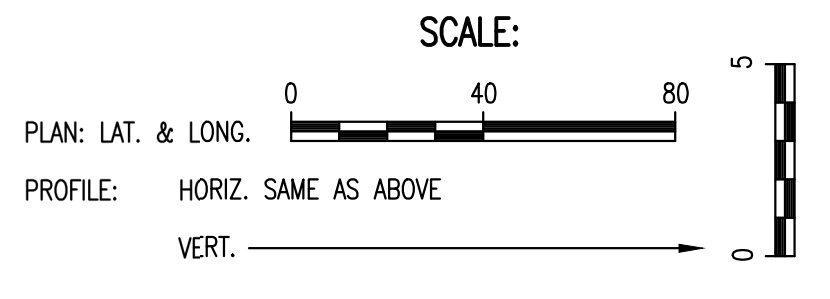

COORDINATE LIST		
POINT	NORTHING	EASTING
8002	1,649,703.1104	1,658,715.3327
8003	1,649,695.2519	1,658,702.7443

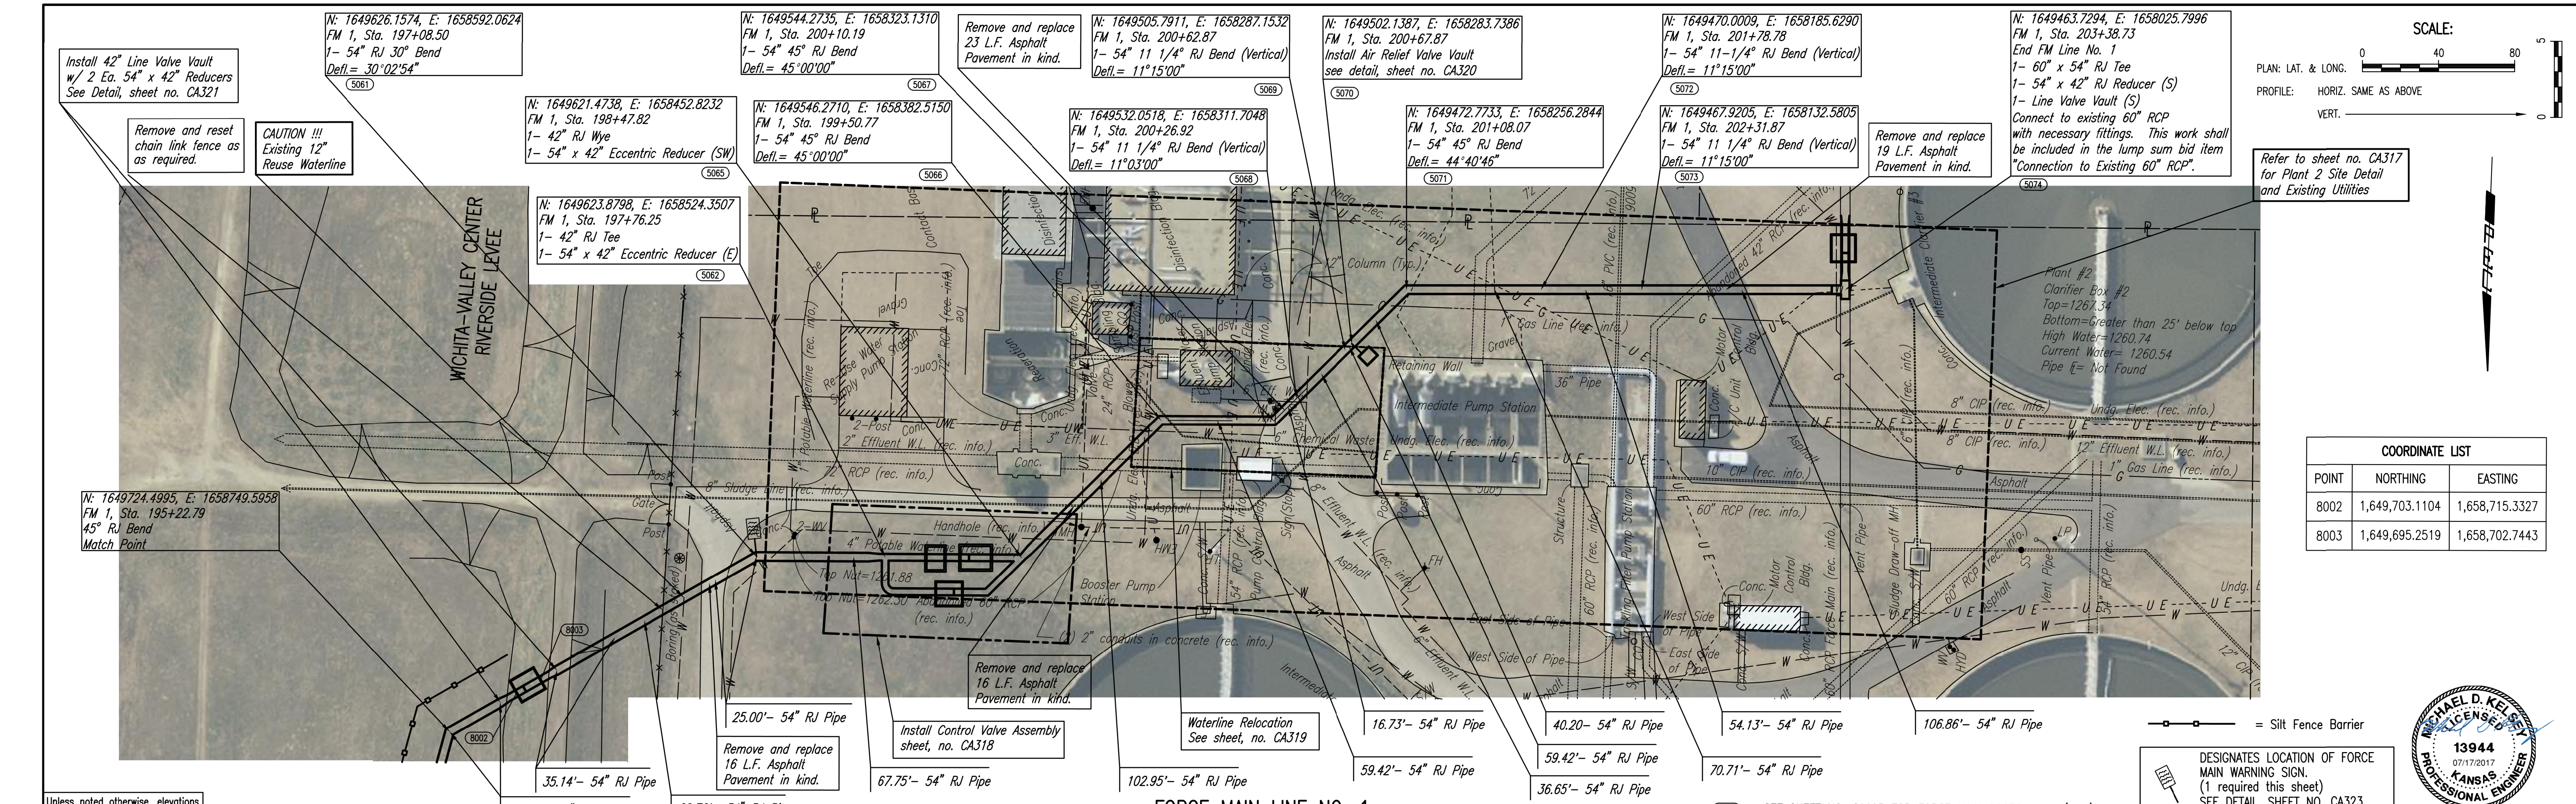

Unless noted otherwise, elevations shown are top of pipe

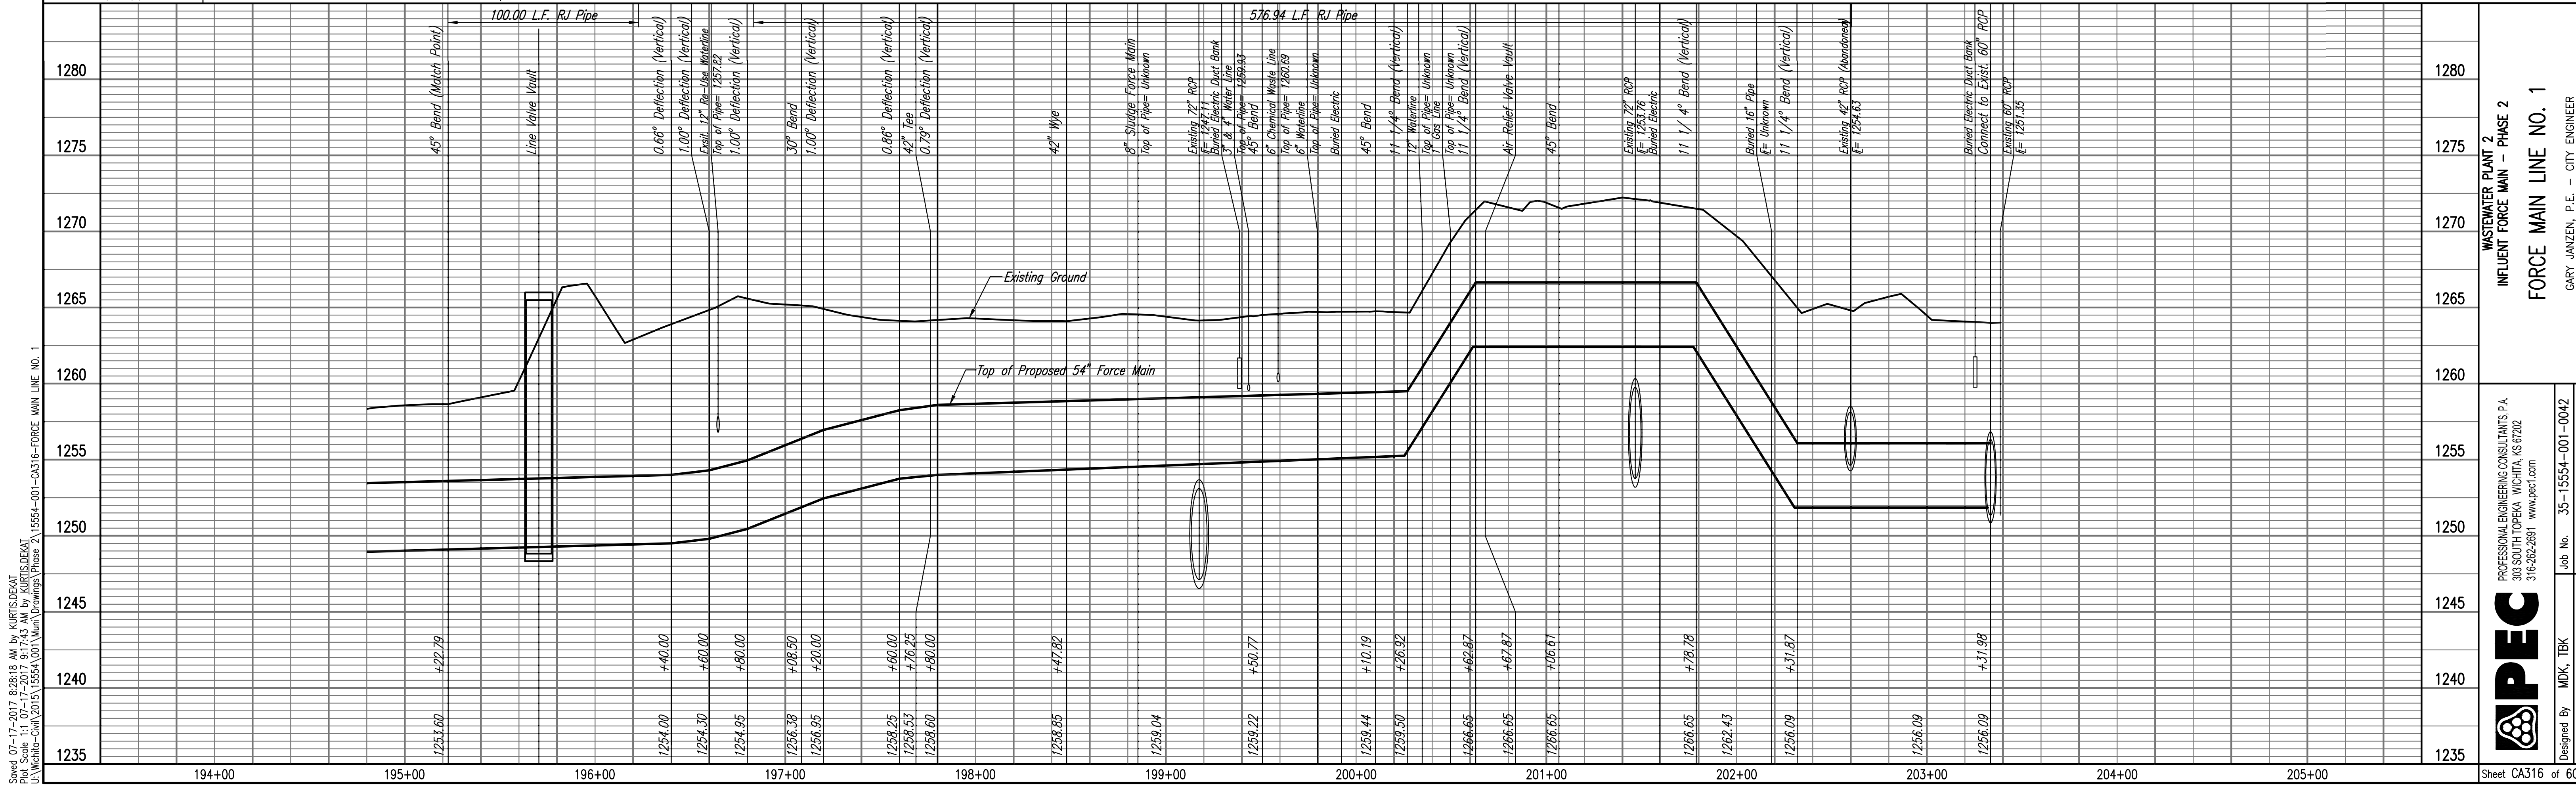

Saved: 07-17-2017 8:28:18 AM by KURTIS DEKAT  
 Plot Scale: 1" = 10'-0" (1:120) by KURTIS DEKAT  
 U:\Projects-Civil\2015\15554-001\Drawings\Phase 2\15554-001-CA316-FORCE MAIN LINE NO. 1

**PEC**  
 PROFESSIONAL ENGINEERING CONSULTANTS P.A.  
 303 SOUTH TOPEKA WICHITA, KS 67202  
 316-262-2691 www.pec.com

Designed By: MDK, TBK  
 Drawn By: CSL, KTD  
 Job No.: 35-15554-001-0042  
 Date: NOVEMBER 2016  
 City of Wichita Project No. 468-85202

**WASTEWATER PLANT 2**  
**INFLUENT FORCE MAIN - PHASE 2**  
**FORCE MAIN LINE NO. 1**

GARY JANZEN, P.E. - CITY ENGINEER  
 CITY OF WICHITA PROJECT NO. 468-85202

Sheet CA316 of 60