


**LEGEND**


	CONSTRUCTION AREA
	SIGN
	BARRICADE

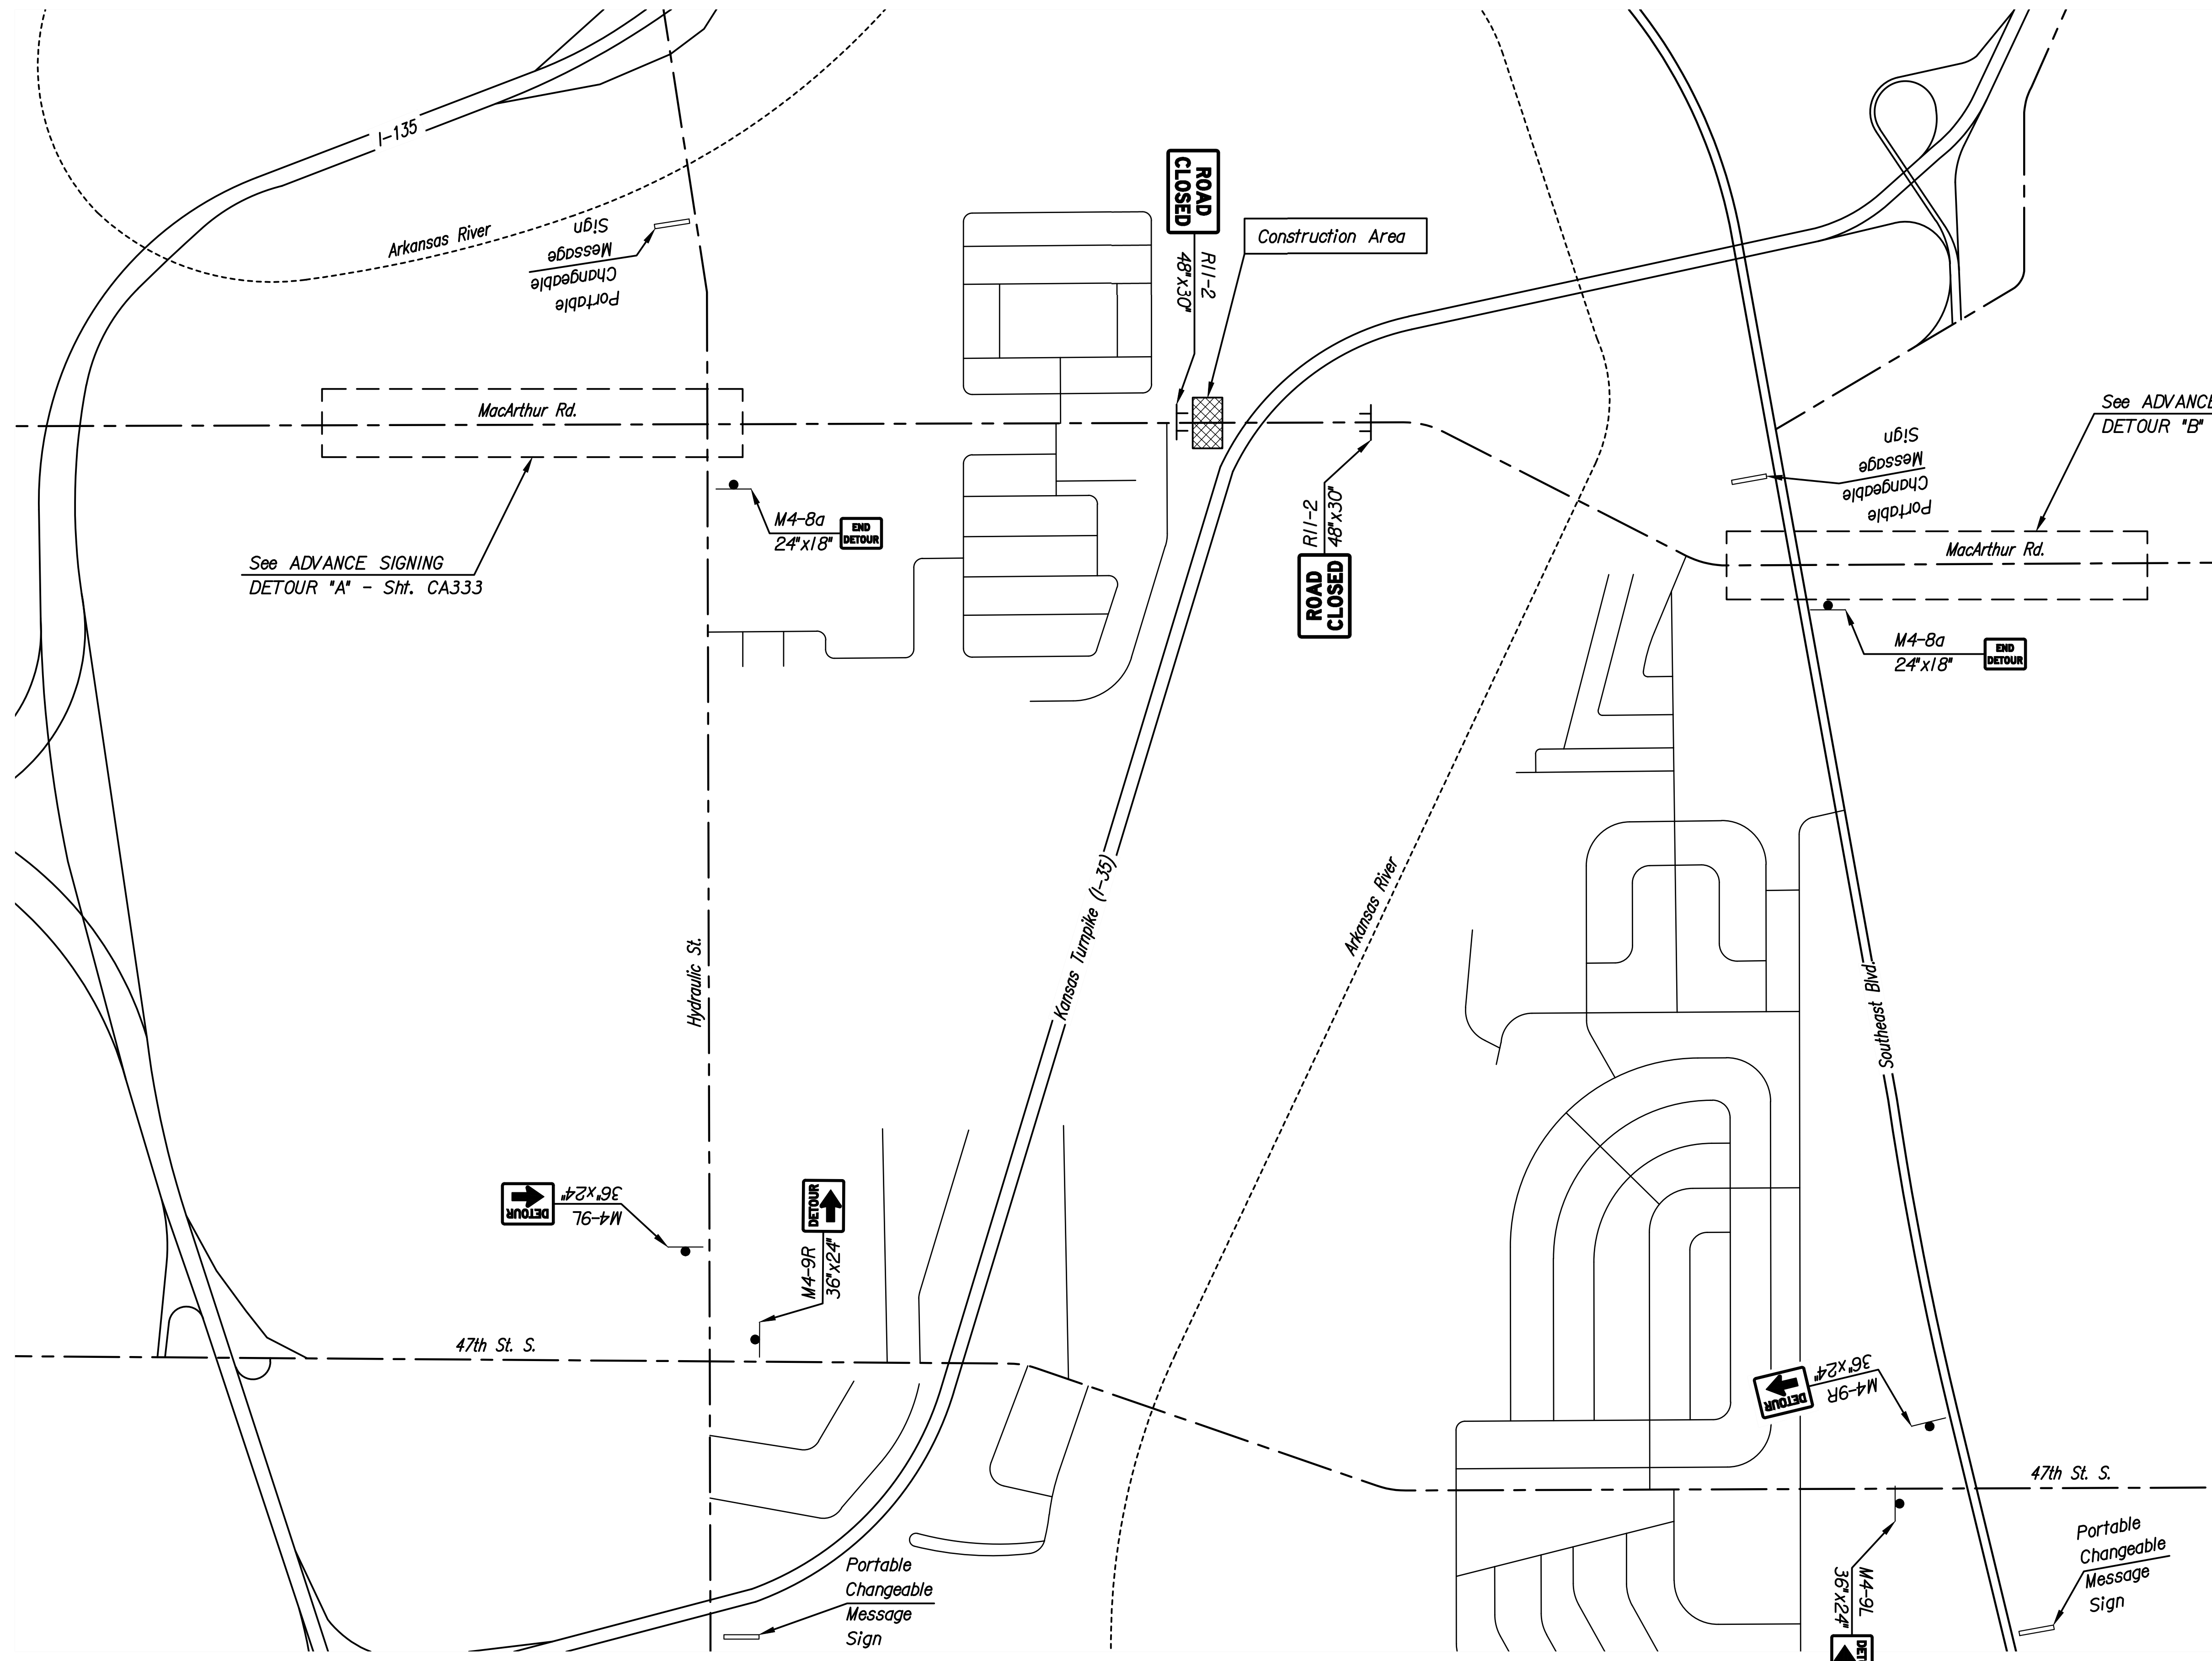

See ADVANCE SIGNING  
DETOUR "A" - Sht. CA333

See ADVANCE SIGNING  
DETOUR "B" - Sht. CA333

Sowed: 07-05-2017 9:26:51 AM by KURTIS DEKAT  
 Plot Scale: 1:1 07-13-2017 10:31:37 AM by KURTIS DEKAT  
 U:\Wichita-Civil\2015\15554\Drawings\15554-001-CA331-Traffic Control\_1

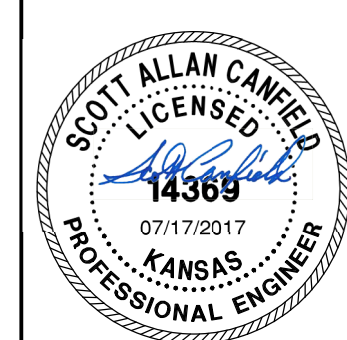

No.	Revision	By	Date
<b>WASTEWATER PLANT 2 INFLUENT FORCE MAIN - PHASE 2</b> <b>TRAFFIC CONTROL - MacARTHUR RD. DETOUR</b> GARY JANZEN, P.E. - CITY ENGINEER CITY OF WICHITA PROJECT NO. 468-85202			
<b>PEC</b> PROFESSIONAL ENGINEERING CONSULTANTS, P.A. 303 SOUTH TOPEKA WICHITA, KS 67202 316-262-2691 www.pec1.com			
Designed by	MDK, TBK	Job No.	35-15554-1-0042
Drawn by	CSL, KTD	Date	NOVEMBER 2016