


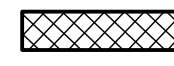


**LEGEND**

|   |                   |
|---|-------------------|
|  | CONSTRUCTION AREA |
|  | SIGN              |
|  | BARRICADE         |




See ADVANCE SIGNING  
DETOUR \*C\* - Sht. CA333

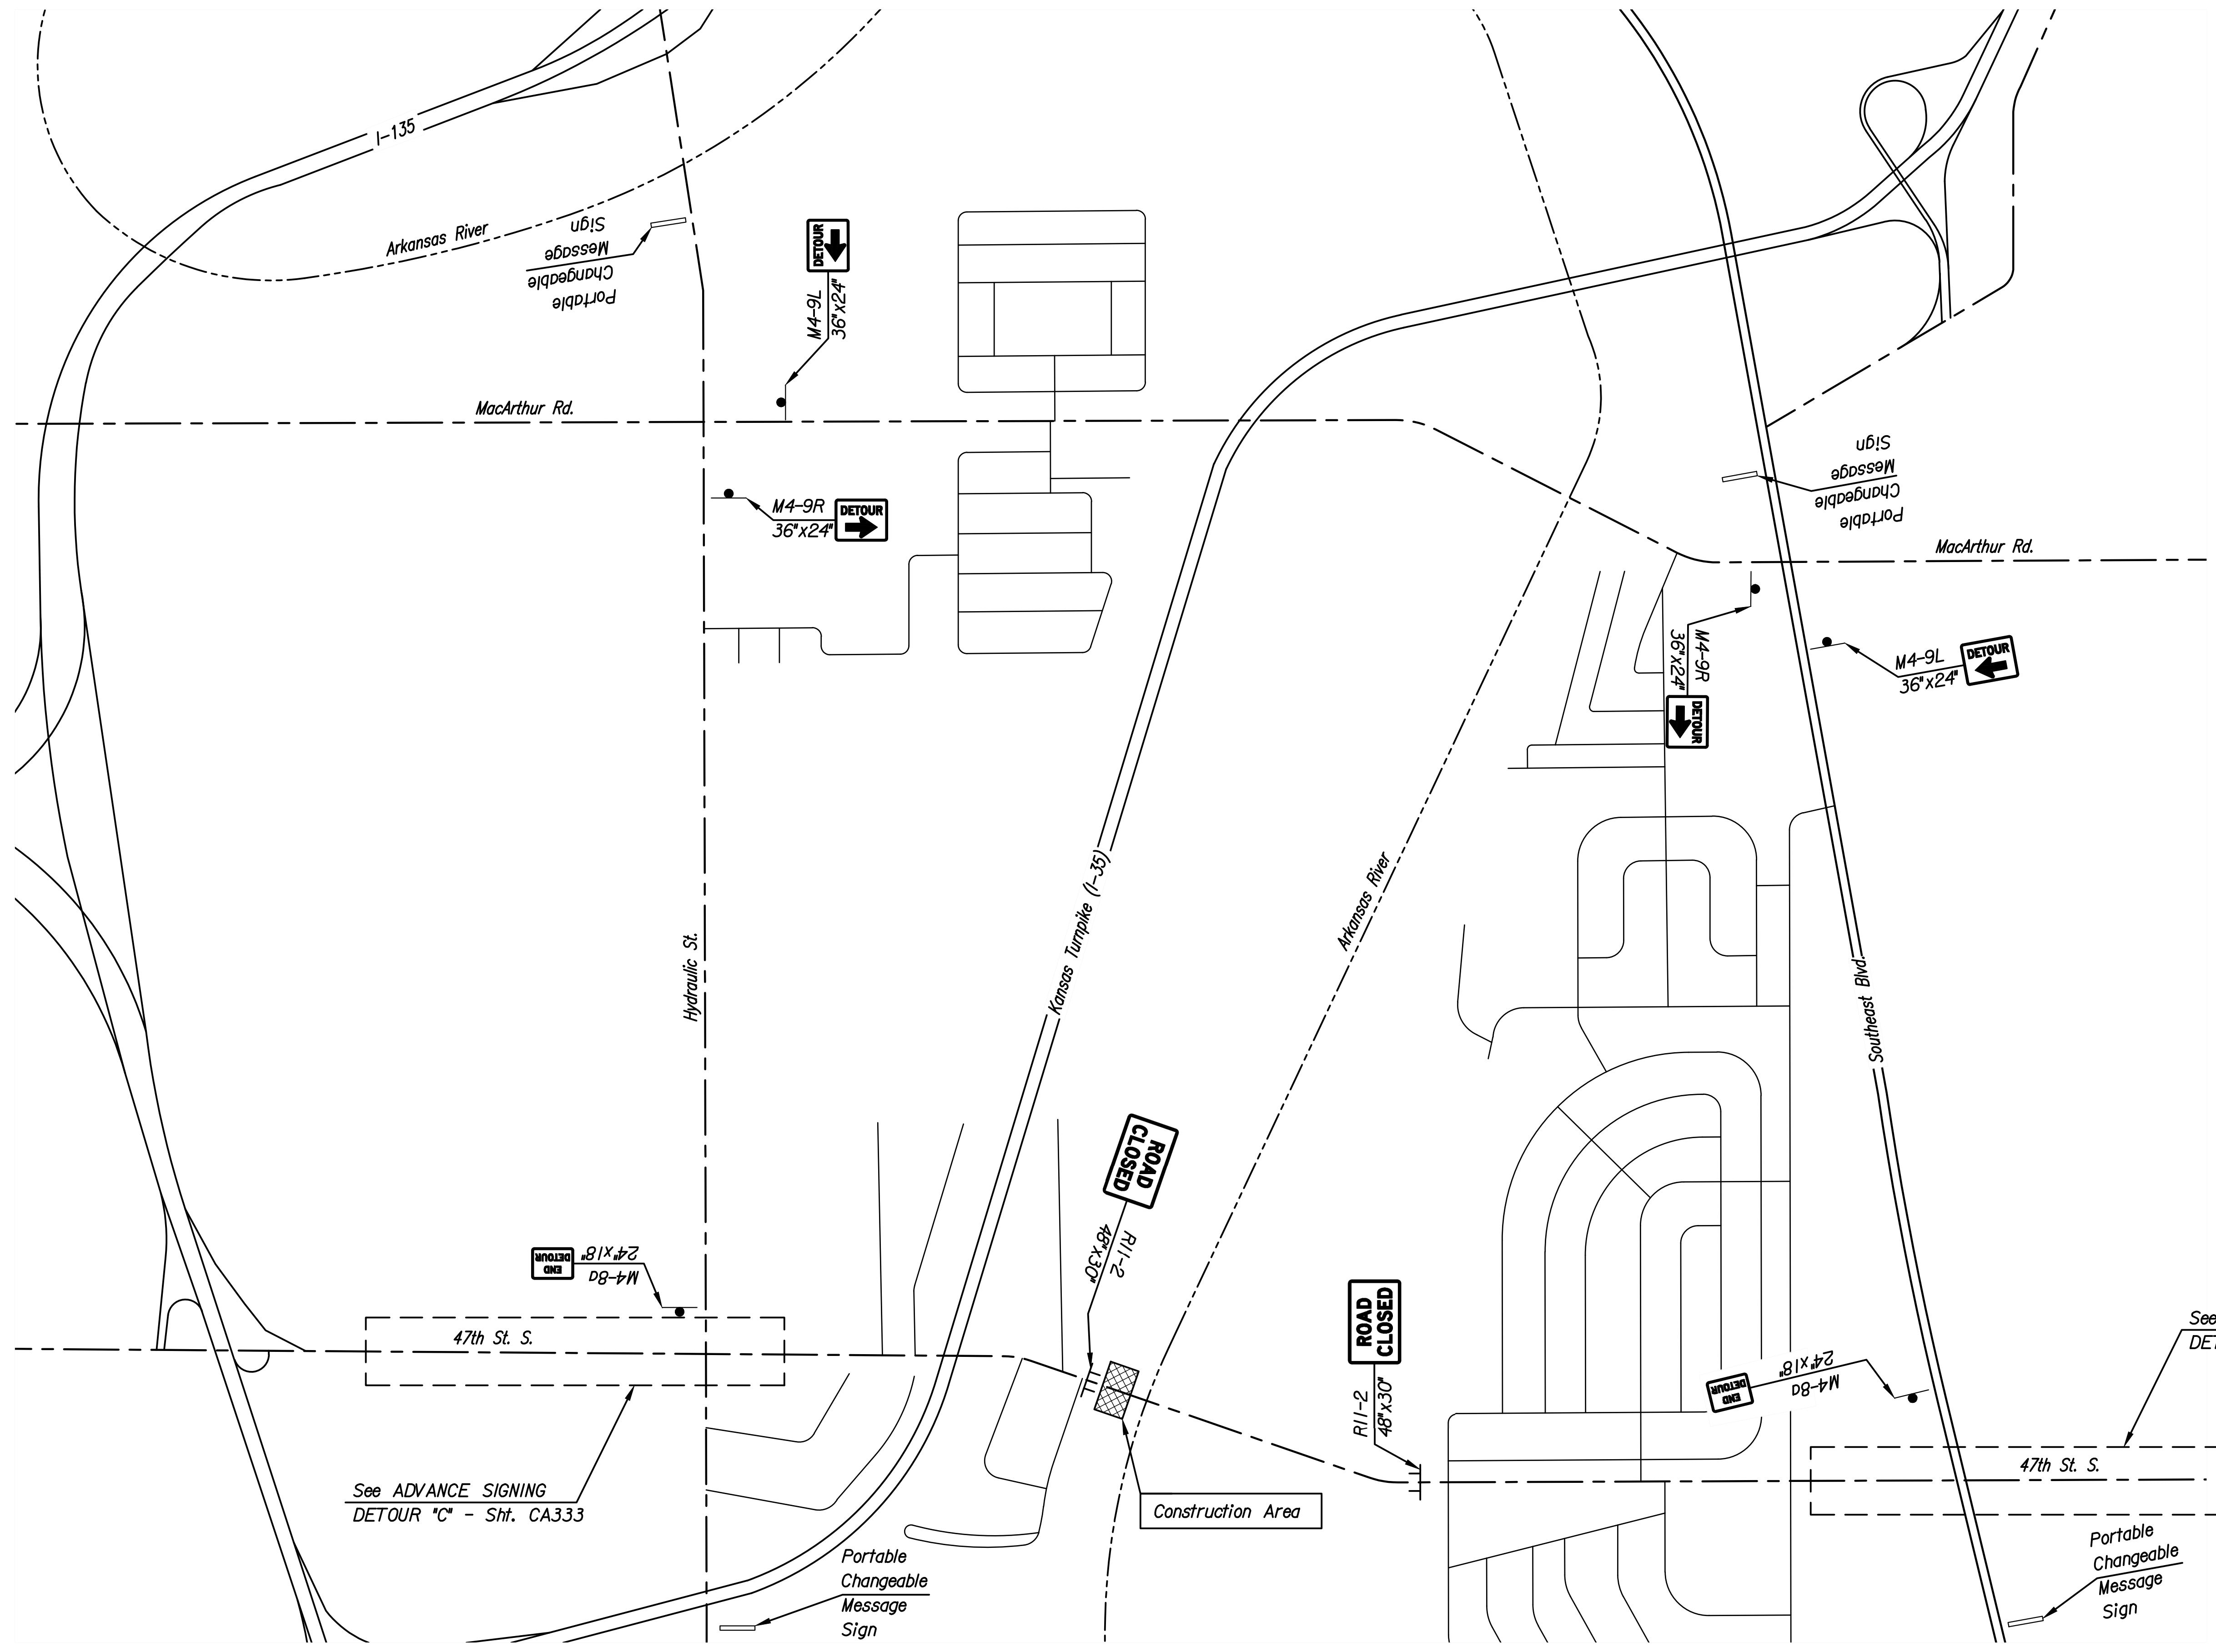See ADVANCE SIGNING  
DETOUR \*A\* - Sht. CA333

Sowed: 07-03-2017 2:04:52 PM by KIPRIS/DEKAT  
 Plot Scale: 1:1 07-13-2017 10:31:41 AM by KIPRIS/DEKAT  
 U:\Wichita-Civil\2015\15554\Drawings\15554-001-CA332-TRAFFIC CONTROL 2



|  |          |         |                 |
|--|----------|---------|-----------------|
| No.  | Revision | By      | Date            |
| <b>WASTEWATER PLANT 2</b><br><b>INFLUENT FORCE MAIN - PHASE 2</b><br><b>TRAFFIC CONTROL-47TH ST. S. DETOUR</b><br>GARY JANZEN, P.E. - CITY ENGINEER<br>CITY OF WICHITA PROJECT NO. 468-85202                   |          |         |                 |
|  <b>PEC</b> PROFESSIONAL ENGINEERING CONSULTANTS, P.A.<br>303 SOUTH TOPEKA WICHITA, KS 67202<br>316-262-2691 www.pec1.com |          |         |                 |
| Designed by  | MDK, TBK | Job No. | 35-15554-1-0042 |
| Drawn by   | CSL, KTD | Date    | NOVEMBER 2016   |