



PLAN	CHECKED	DATE
	CHECKED	

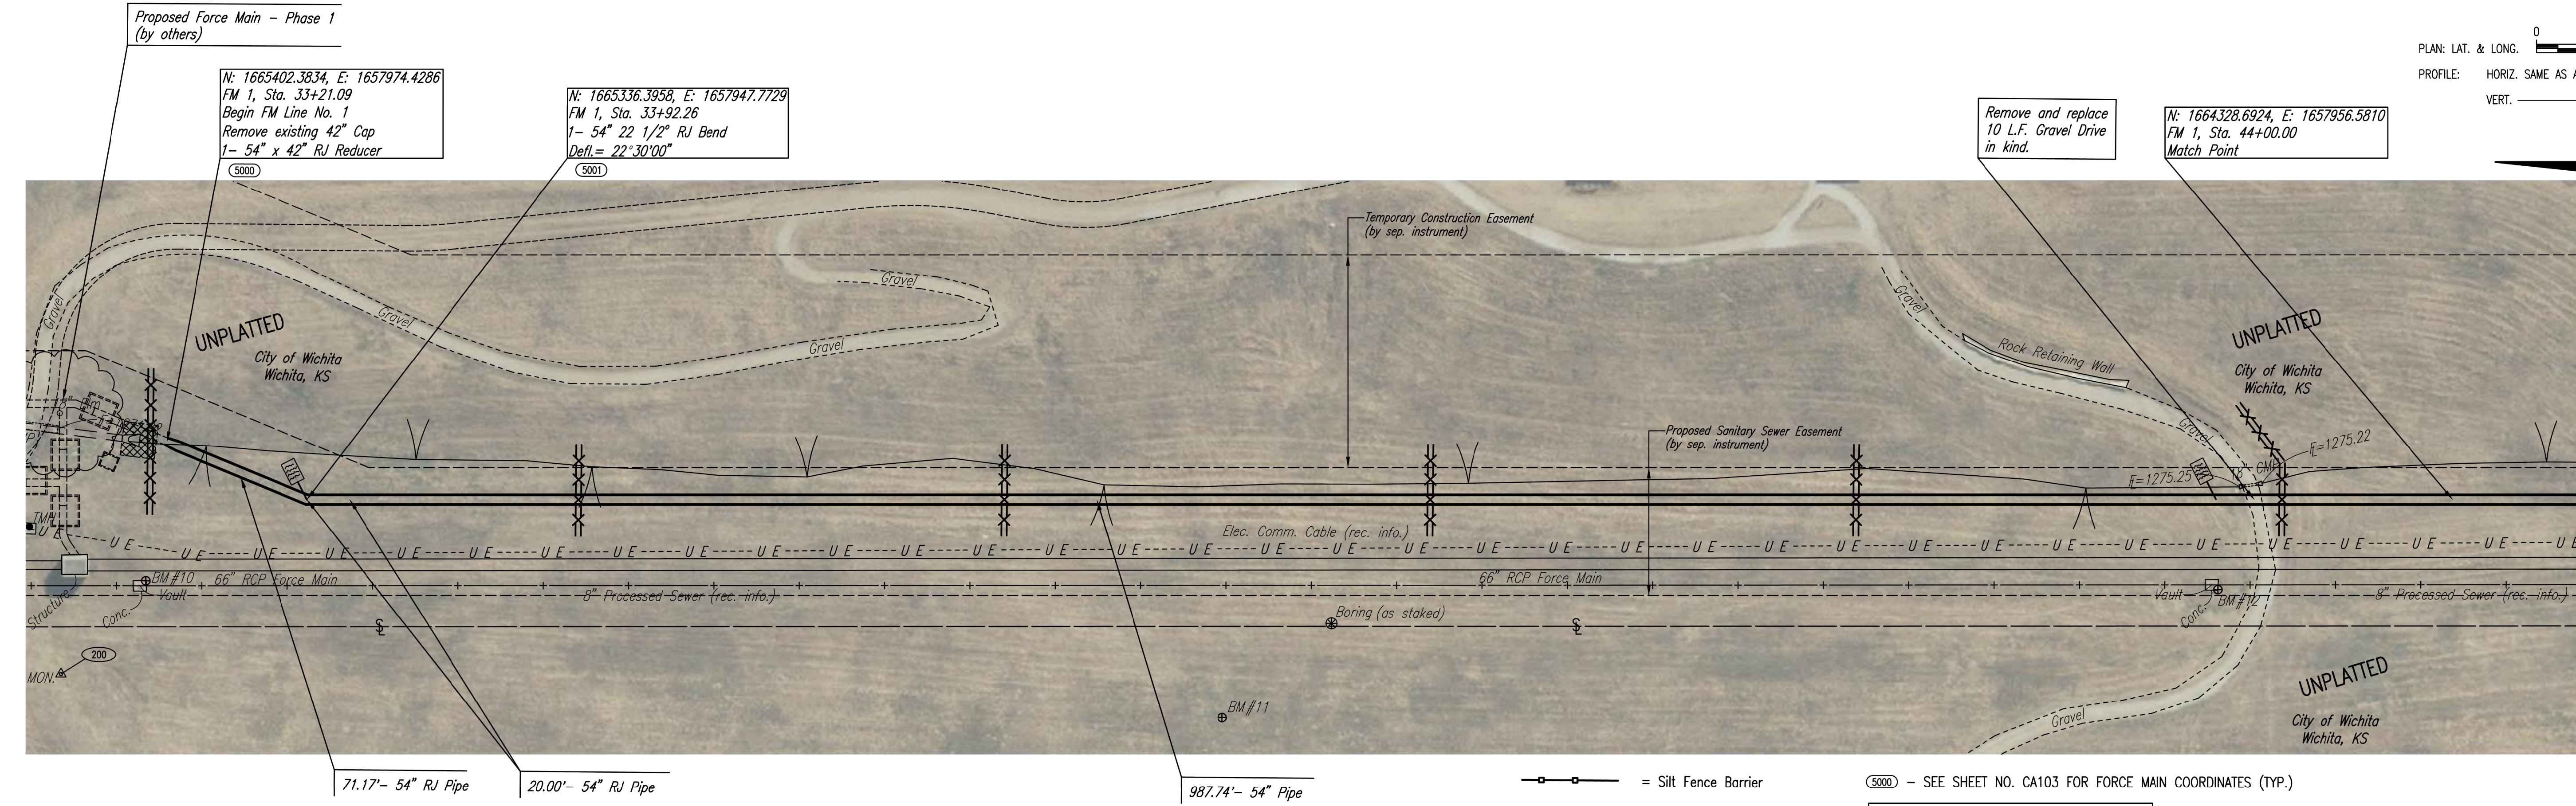

FORCE MAIN LINE NO. 1

Unless noted otherwise, elevations shown are top of pipe

PROFILE	CHECKED	DATE
	CHECKED	

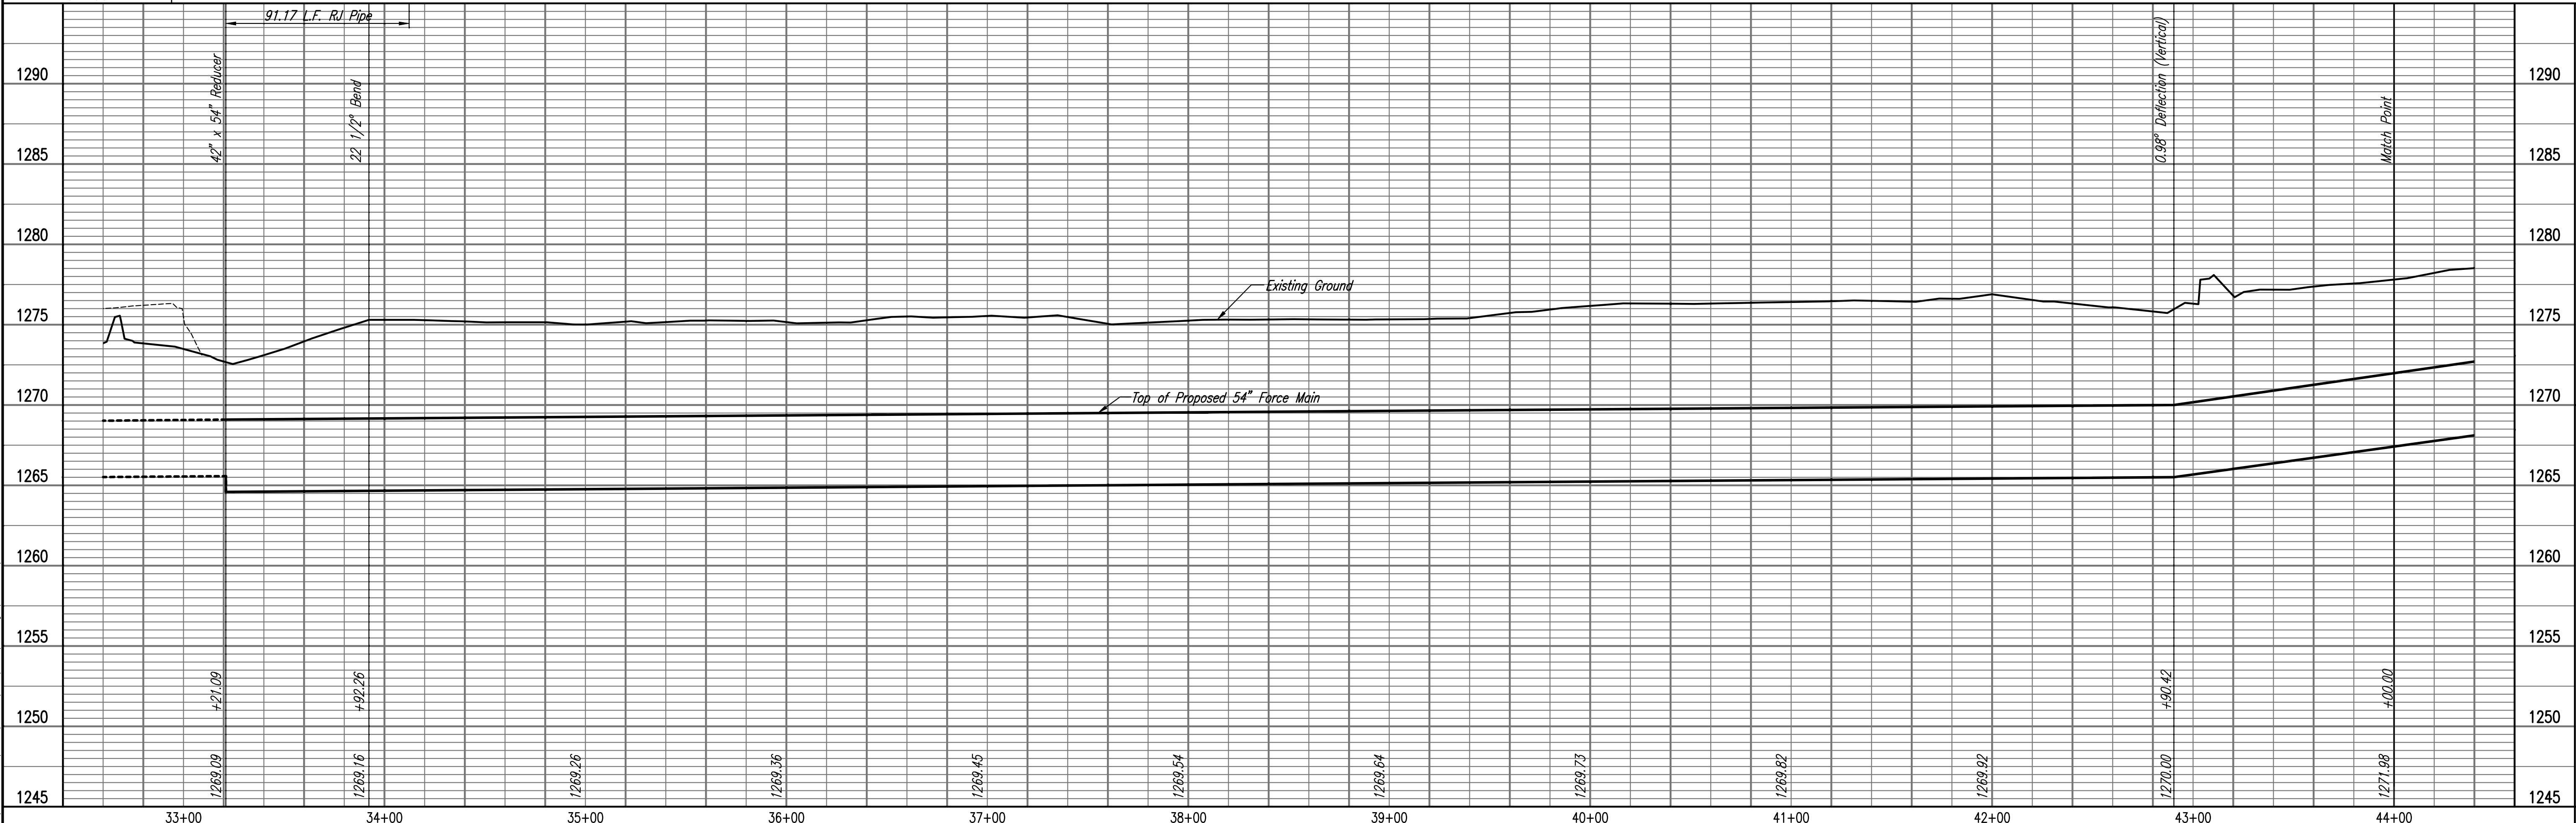

Saved: 07-10-2017 4:13:01 PM by KIRPIS/DEKAT  
Plot Scale: 1" = 17'-0" (1:204) 9:07:52 AM by KIRPIS/DEKAT  
U:\Wichita-Civil\2015\15554\001\Drawings\Phase 2\15554-001-CA300-FORCE MAIN LINE NO. 1

WASTEWATER PLANT 2  
INFLUENT FORCE MAIN - PHASE 2  
FORCE MAIN LINE NO. 1

PROFESSIONAL ENGINEERING CONSULTANTS P.A.  
303 SOUTH TOPEKA WICHITA, KS 67202  
316-262-2691 www.pec.com

Designed By MDK, TBK  
Drawn By CSL, KTD

Job No. 35-15554-001-0042  
Date NOVEMBER 2016

GARY JANZEN, P.E. - CITY ENGINEER  
CITY OF WICHITA PROJECT NO. 468-85202

Sheet CA300 of 60