


PLAN	CHECKED	DATE
	CHECKED	



PROFILE	CHECKED	DATE
	CHECKED	

Unless noted otherwise, elevations shown are top of pipe

Saved: 07-14-2017 4:05:40 PM by KIRPIS/DEKAT  
 Plot Scale: 1" = 10'-0" (1" = 10'-0")  
 U:\Projects\2015\15554\001\Drawings\Phase 2\15554-001-CA301-FORCE MAIN LINE NO 1

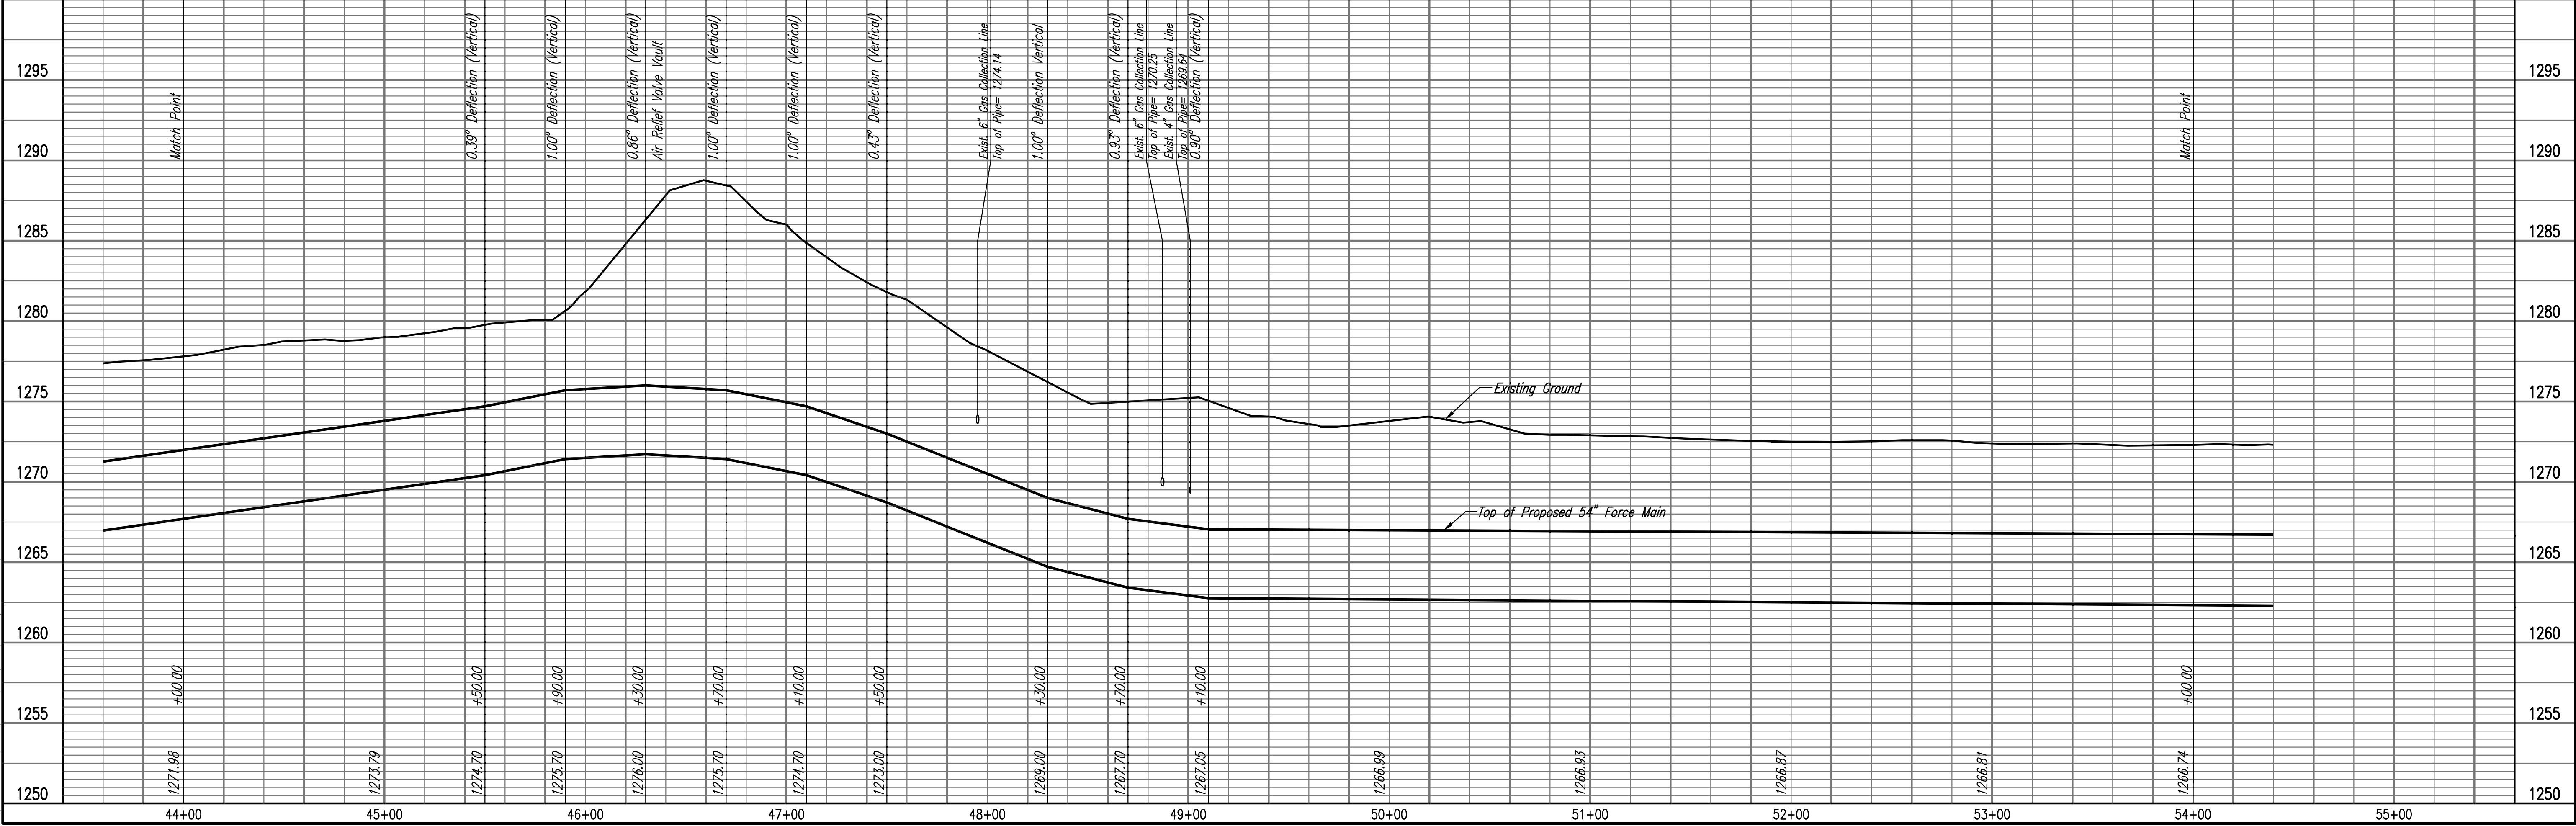

FORCE MAIN LINE NO. 1

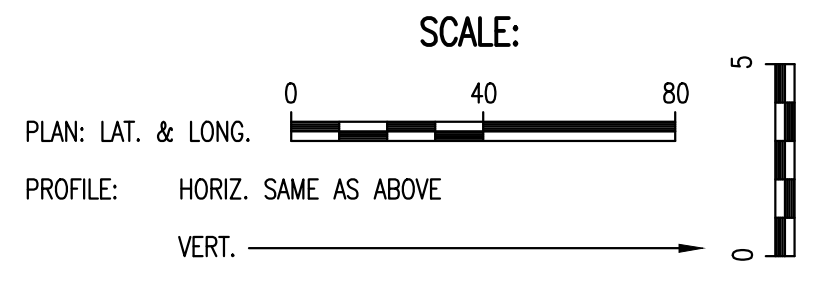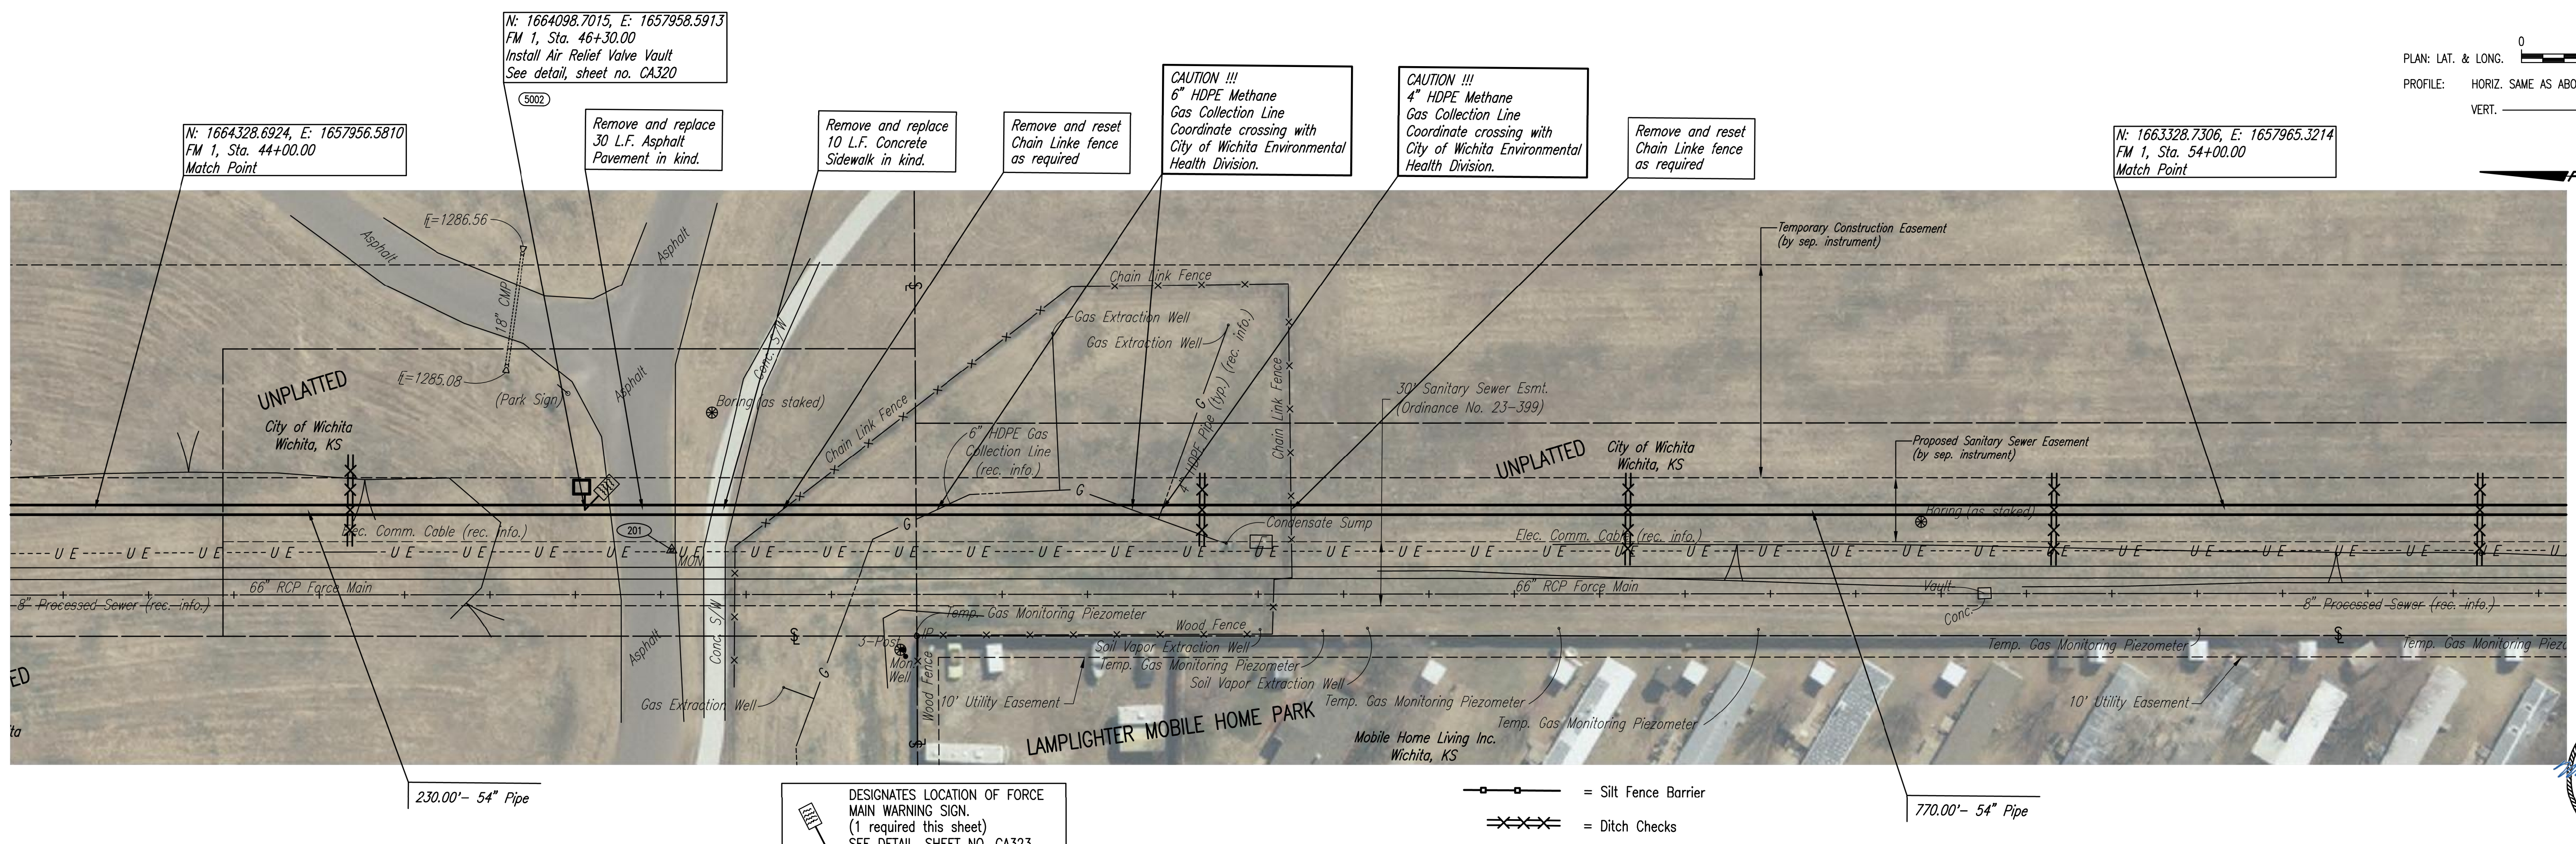

**PEC**  
 PROFESSIONAL ENGINEERING CONSULTANTS P.A.  
 303 SOUTH TOPEKA WICHITA, KS 67202  
 316-262-2691 www.pec1.com

Designed By: MDK, TBK  
 Drawn By: CSL, KTD

Job No.: 35-15554-001-0042  
 Date: NOVEMBER 2016

WASTEWATER PLANT 2  
 INFLUENT FORCE MAIN - PHASE 2  
**FORCE MAIN LINE NO. 1**  
 GARY JANZEN, P.E. - CITY ENGINEER  
 CITY OF WICHITA PROJECT NO. 468-85202