


STATE	PROJECT NO.	YEAR	SHEET NO.	TOTAL SHEETS
KANSAS	87 N-0203-01	2003	43	48

REFER TO STD. TETIOSI FOR ADDITIONAL INFORMATION ON TRAFFIC CONTROL SIGNS AND SIGN SPACING.
REFER TO STD. TET02SIFOR INFORMATION ON TAPERS AND CHANNELIZING DEVICES.
REFER TO STD. TET00SI FOR LENGTH OF BUFFER SPACE.

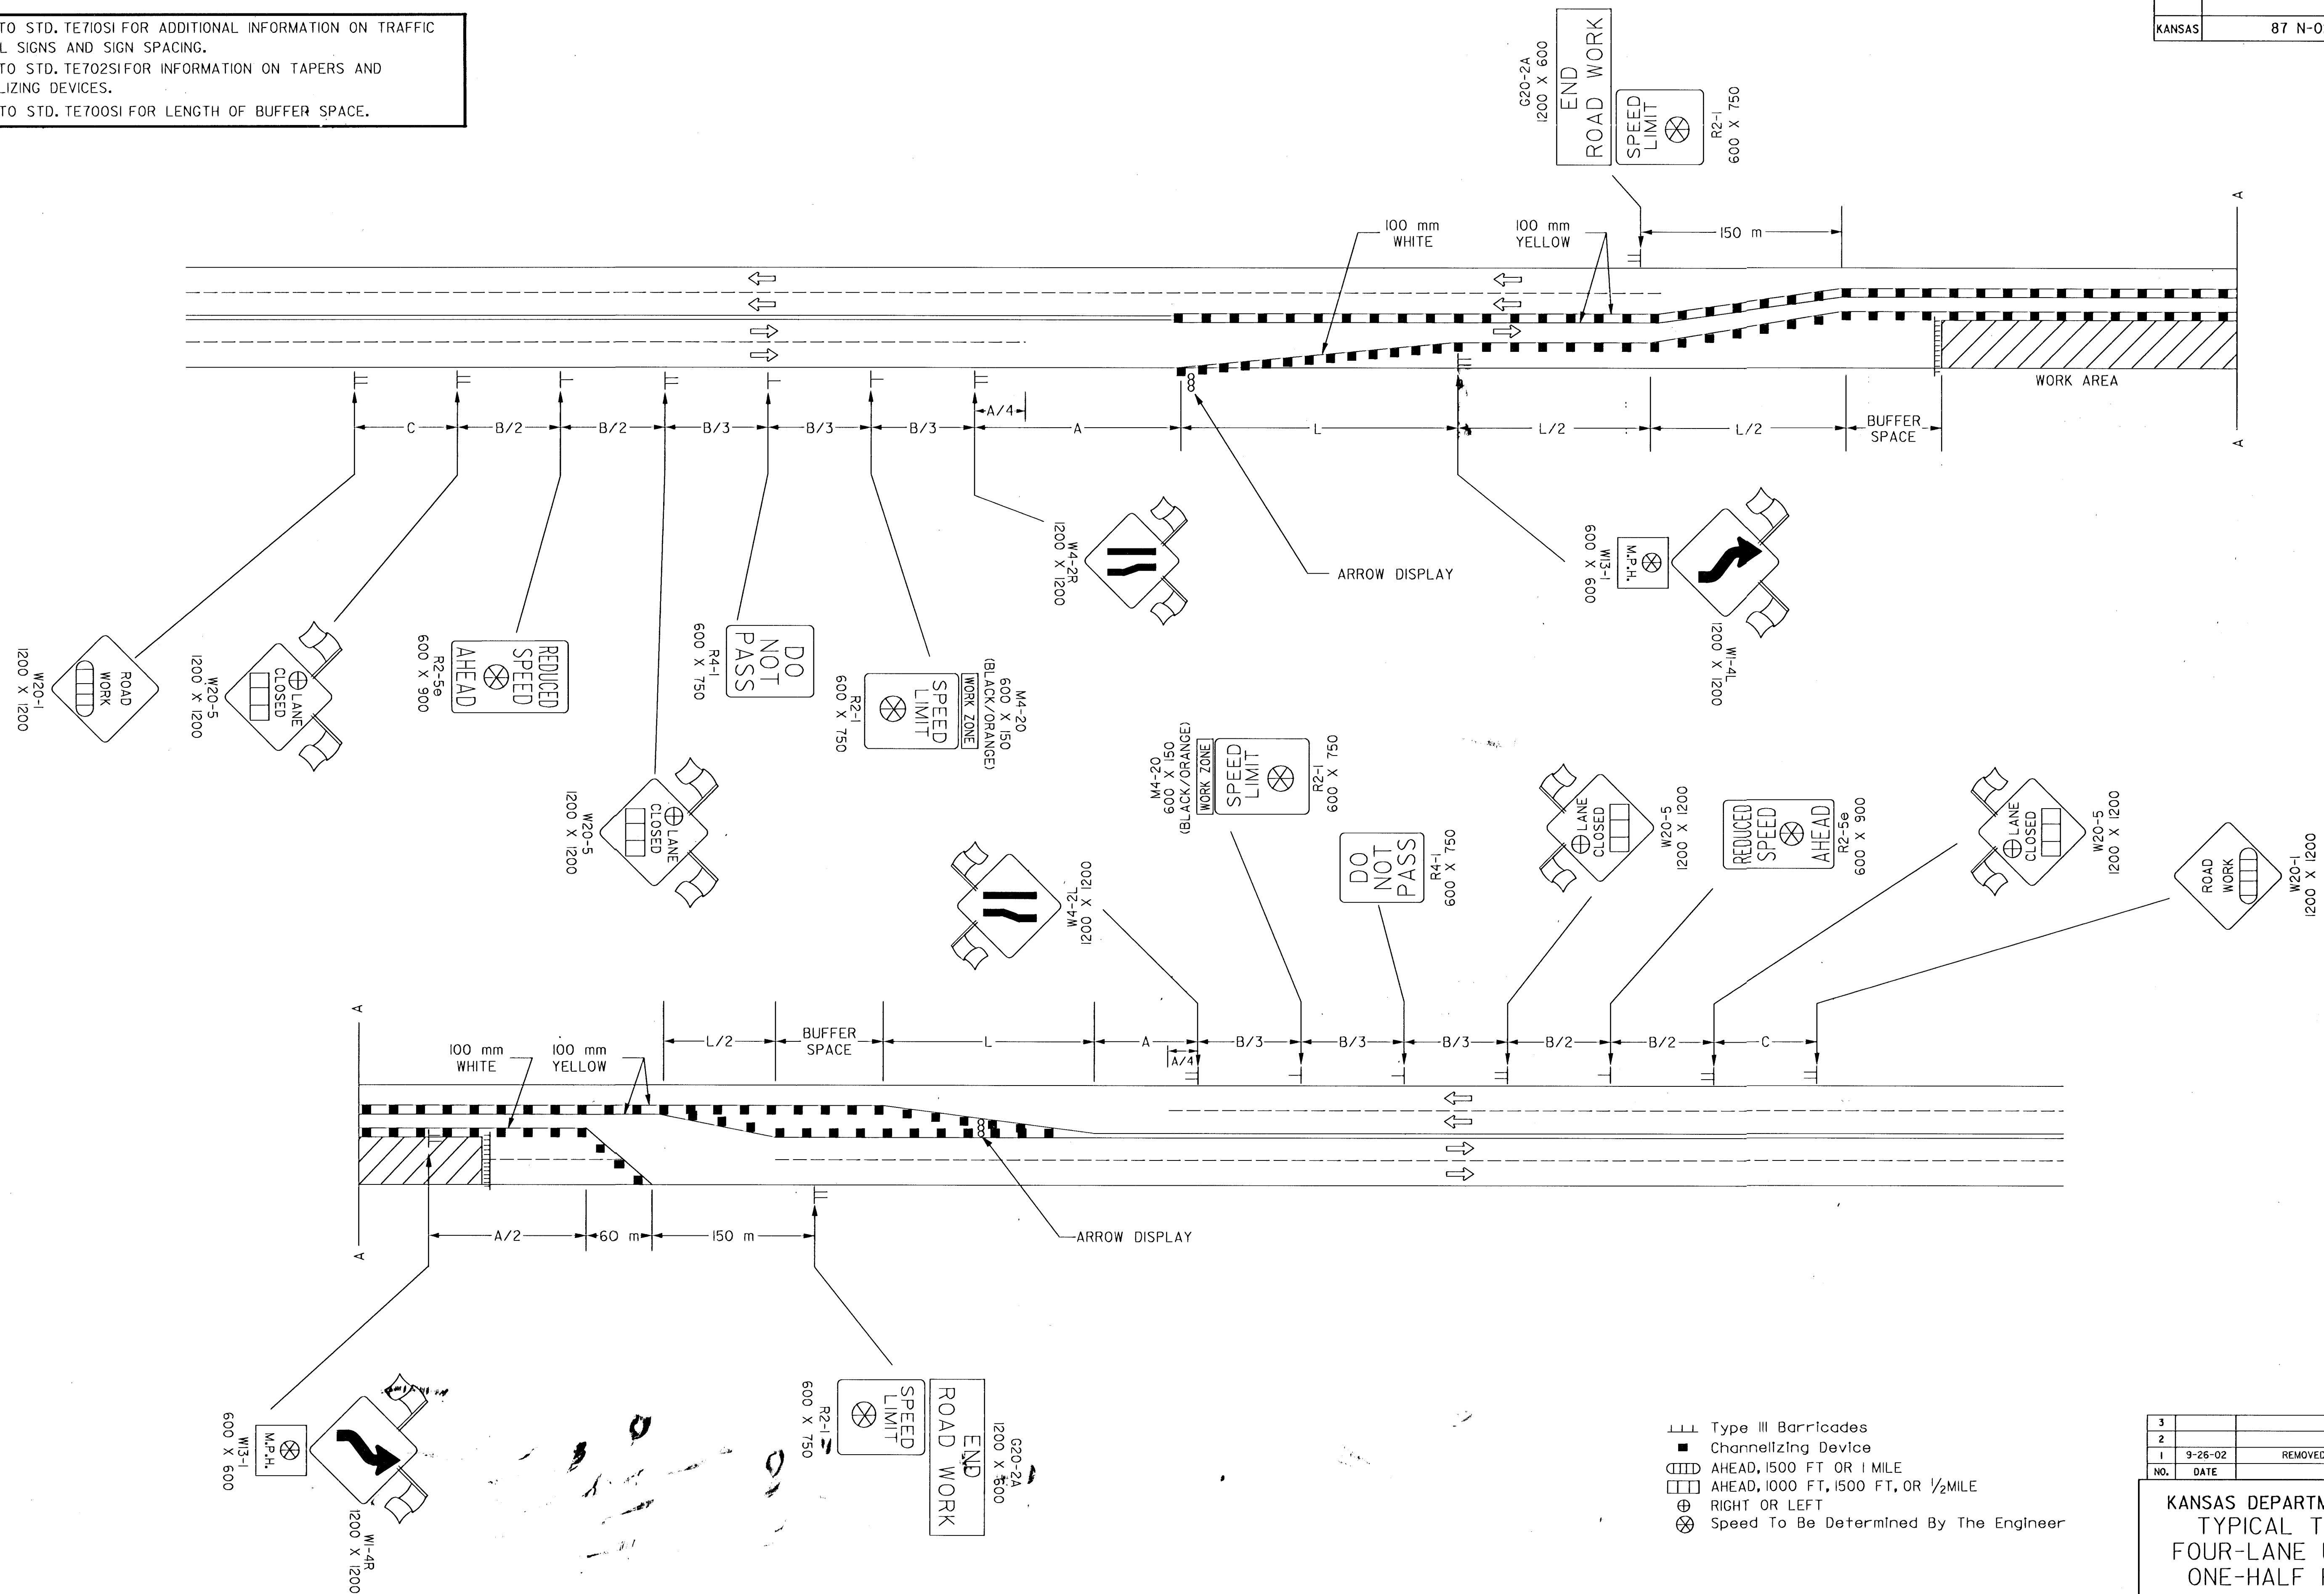

Plotted By : mark	Thacher Bldg., 4th Floor
Plot File : g:\CW\I\I\079\DG\N\T\E748S\..DGN	
Plot Date : 07/27/03	

3				
2				
1	9-26-02	REMOVED G20-I SIGNS	M.H.	S.A.B.
NO.	DATE	REVISIONS	BY	APP'D

KANSAS DEPARTMENT OF TRANSPORTATION
TYPICAL TRAFFIC CONTROL
FOUR-LANE UNDIVIDED HIGHWAY
ONE-HALF ROADWAY CLOSED

TE748SI

9/1/00

FHWA APPROVAL		9-30-02	APP'D	Michael P. McKenna
DESIGNED	L.E.R.	DETAILED	B.A.H.	QUANTITIES
DESIGN CK.		DETAIL CK.		TRACED
				QUAN. CK.
				TRAC CK.