


STATE	PROJECT NO.	YEAR	SHEET NO.	TOTAL SHEETS
KANSAS	87 N-0203-01	2003	44	48

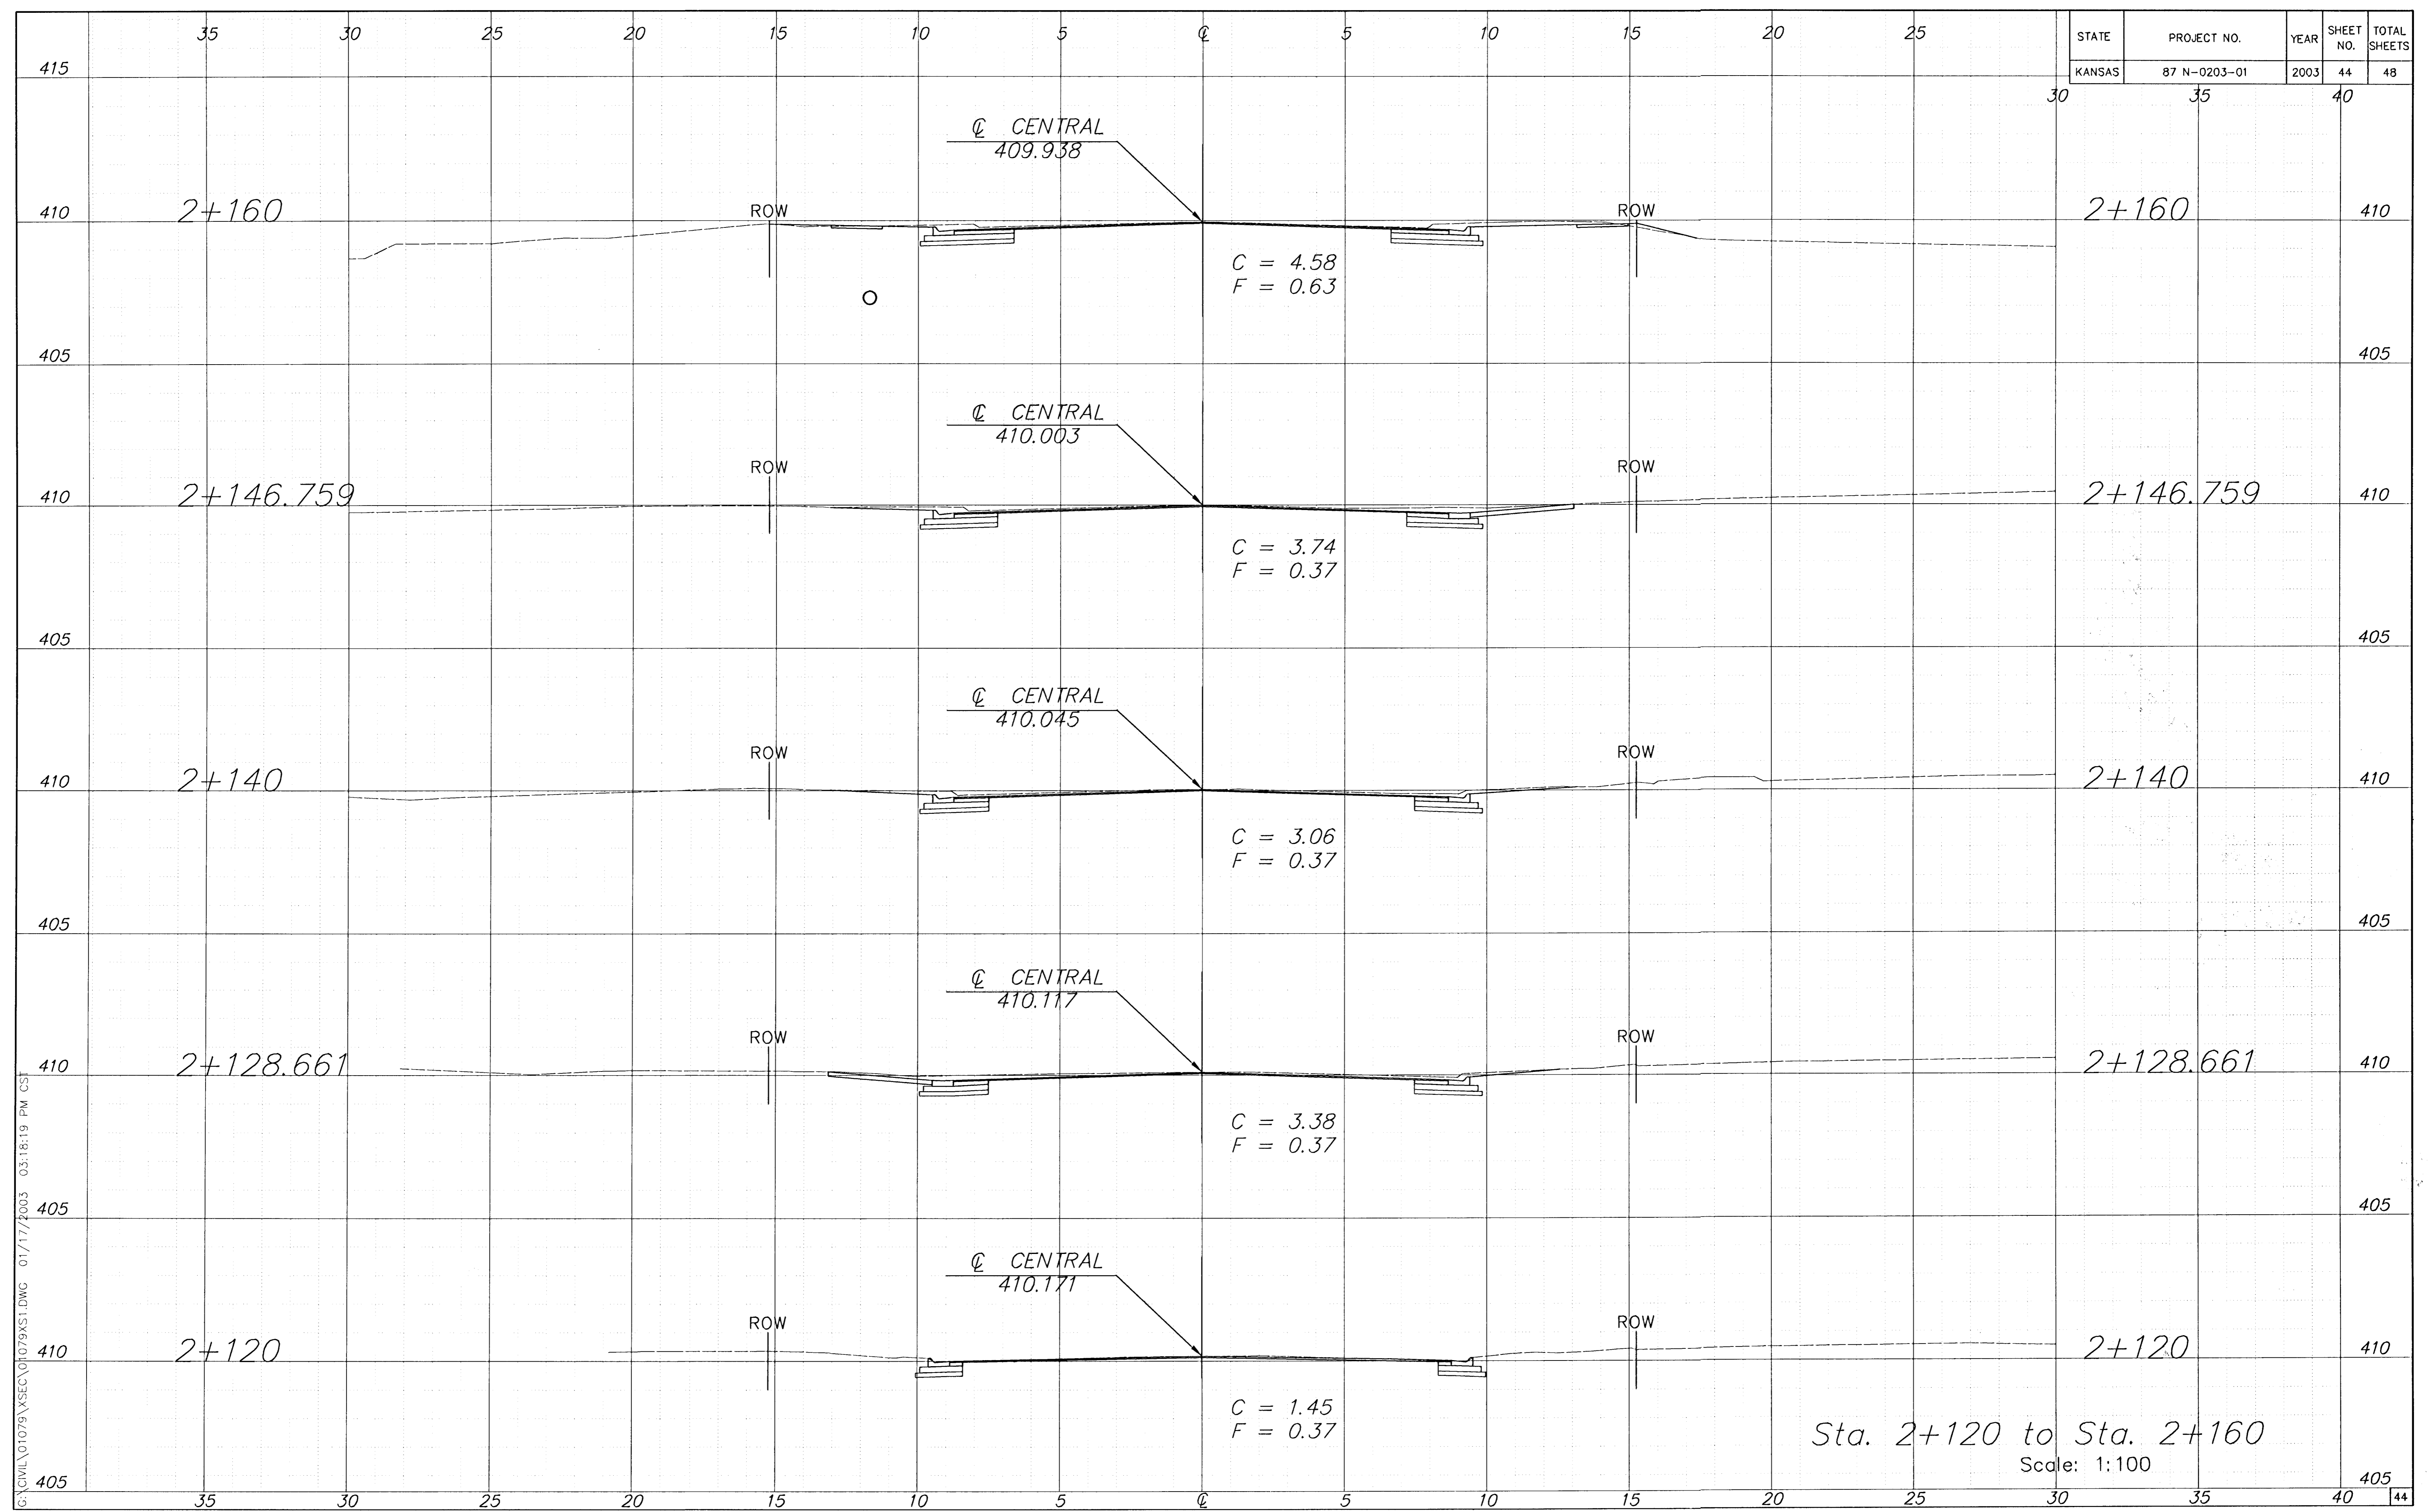

Sta. 2+120 to Sta. 2+160
Scale: 1:100

G:\CIVIL\01079\XSEC\01079XS1.DWG 01/17/2003 03:18:19 PM CST