


STATE	PROJECT NO.	YEAR	SHEET NO.	TOTAL SHEETS
KANSAS	87 N-0203-01	2003	45	48

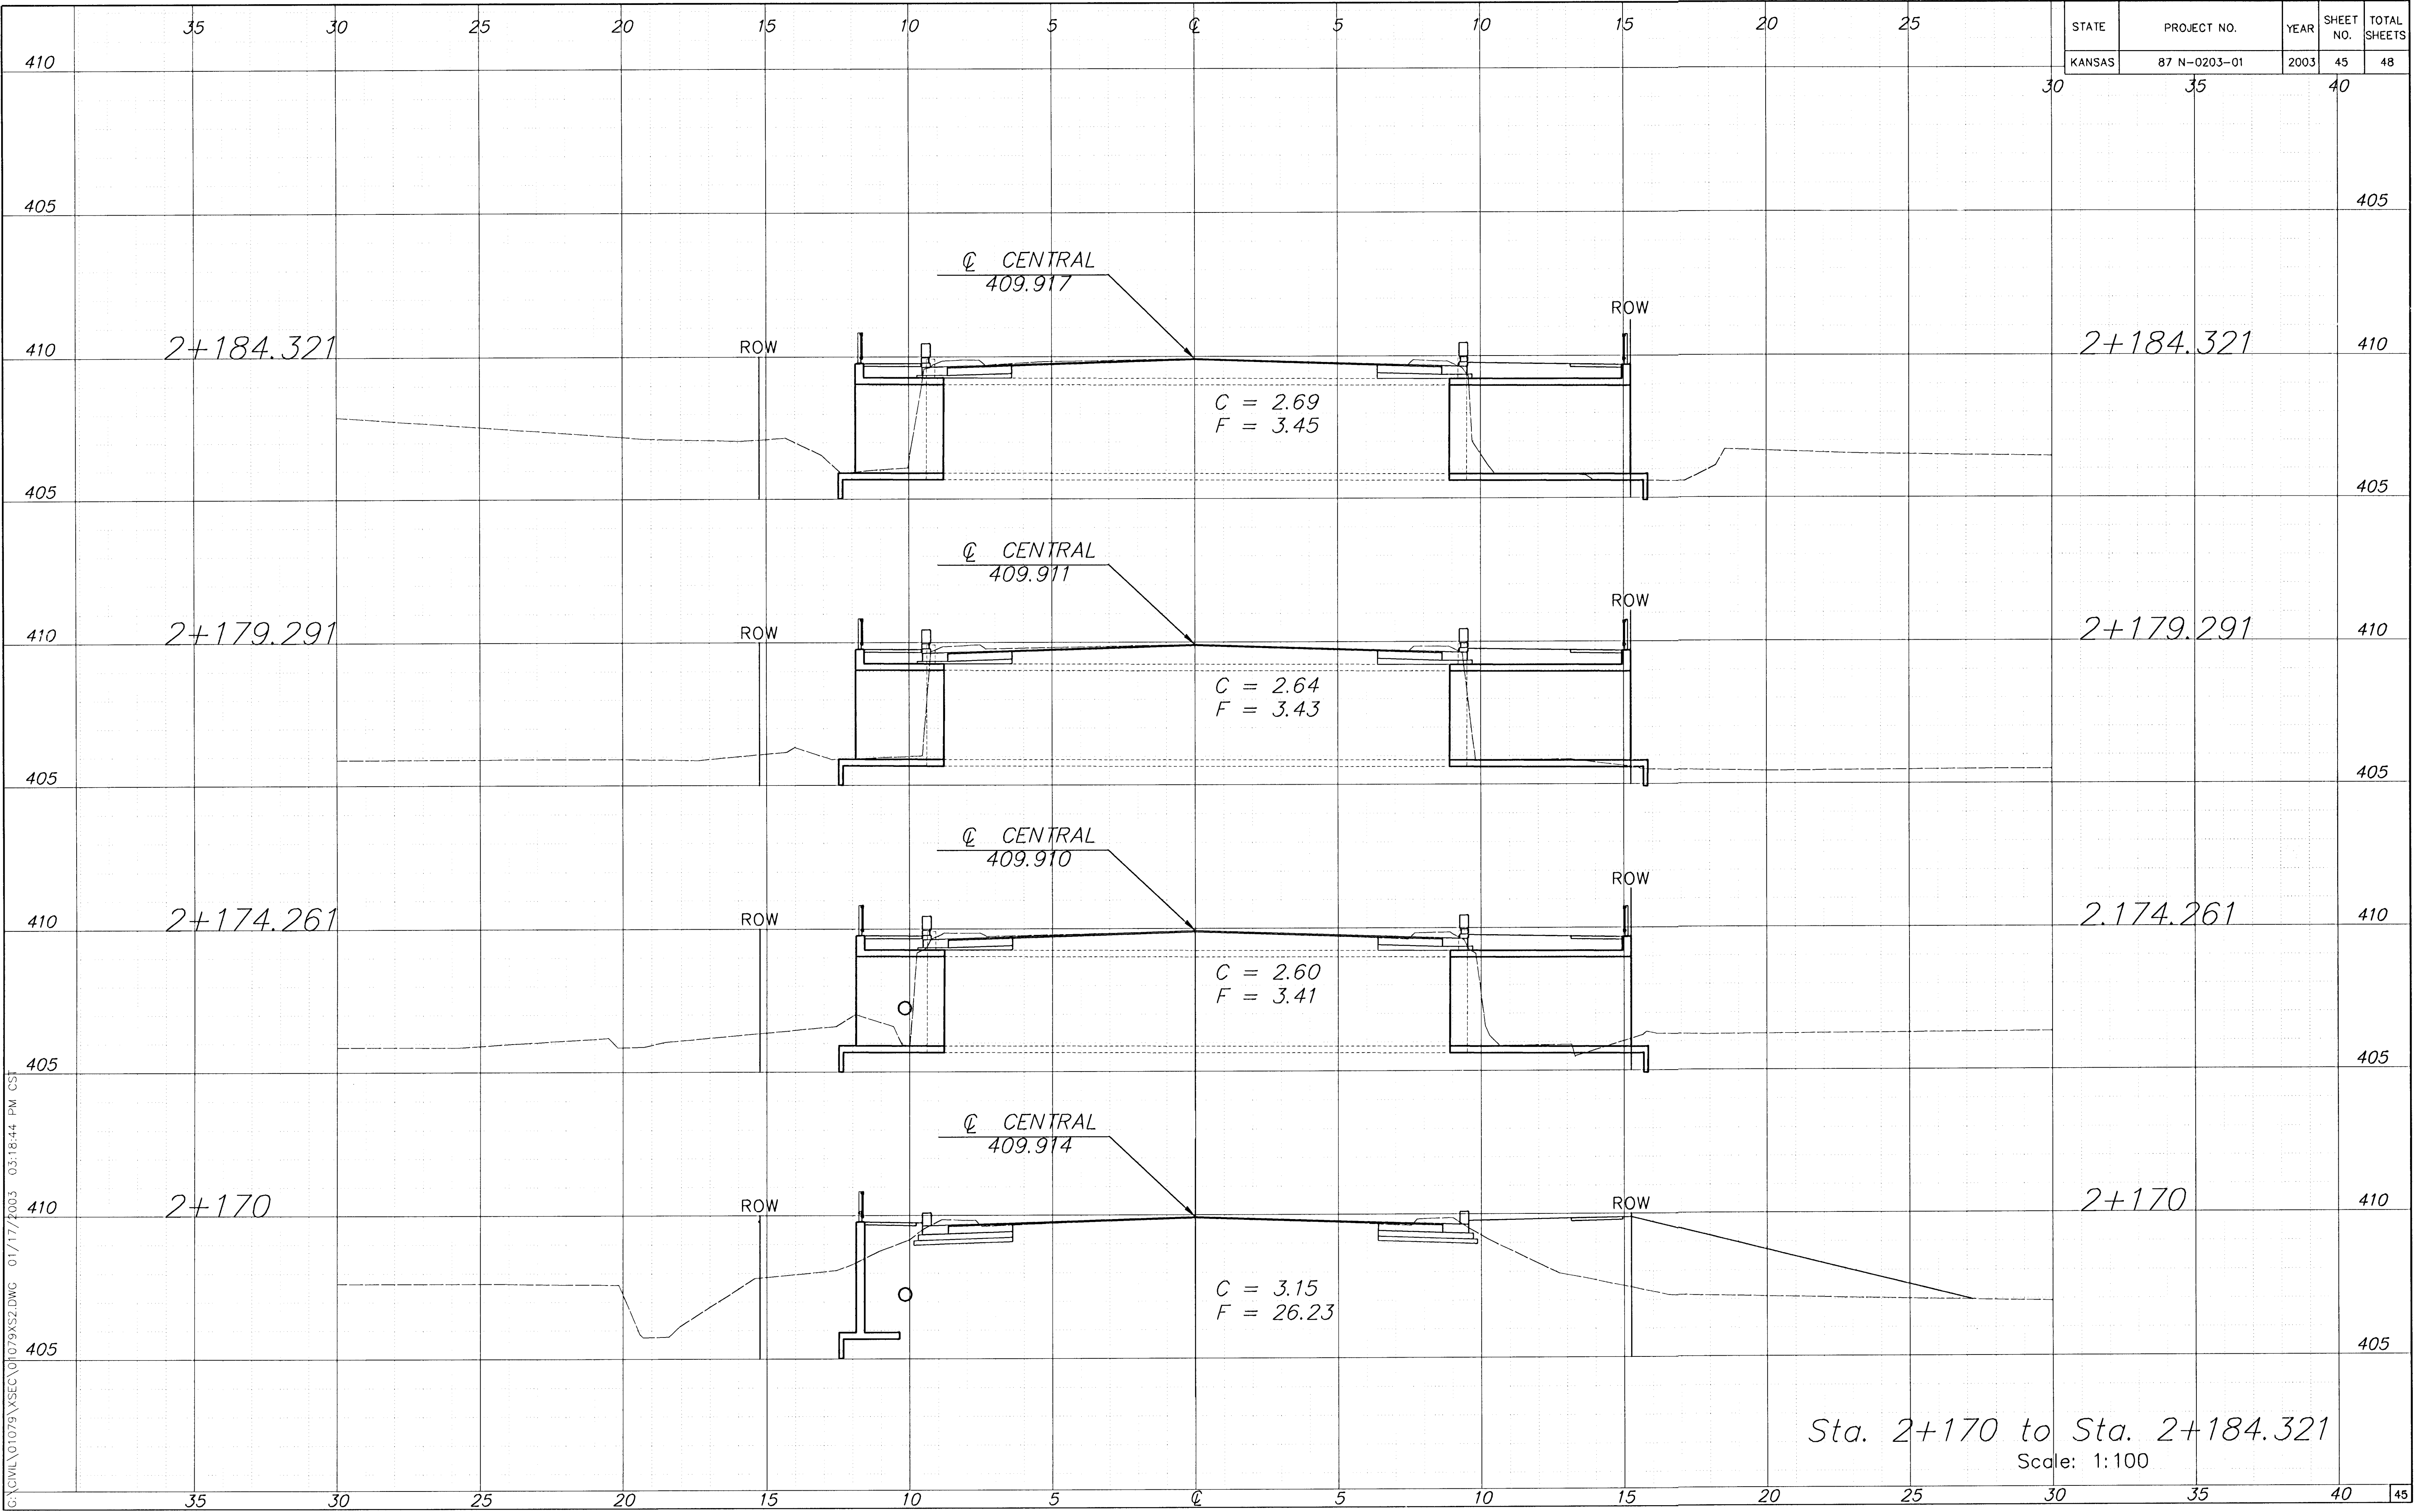

Sta. 2+170 to Sta. 2+184.321  
Scale: 1:100

G:\CIVIL\1079\XSEC\01079XS2.DWG 01/17/2003 03:18:44 PM CST