


SIGN SCHEDULE


SIGN ID	TRAVEL DIRECTION	SIGN TYPE	ARROW DIRECTION	DESTINATION NAME	CODE	MILES	TRAVEL TIME (MIN)	PHASE	NOTES
1.1	Eastbound	On Street Directional	S	Downtown		3.5	21	1	Waco & 1st
			R	Shopping & Dining		0.5	3	1	Towne West Mall
1.2	Southbound	On Street Directional	S	Shopping & Dining		0.5	3	1	Towne West Mall
			L	Downtown		3.5	21	1	Waco & 1st
1.3	Northbound	Turn Sign	R	Downtown		3.5	21	1	Waco & 1st

WAYFINDING DETAIL

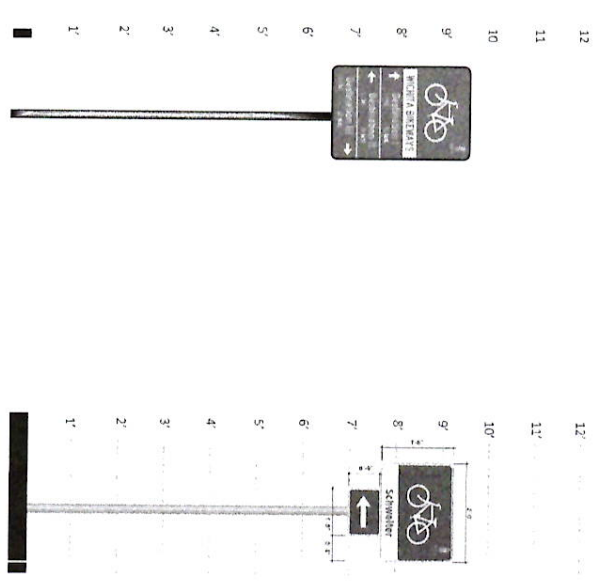

ON-STREET DIRECTIONAL

TURN SIGN

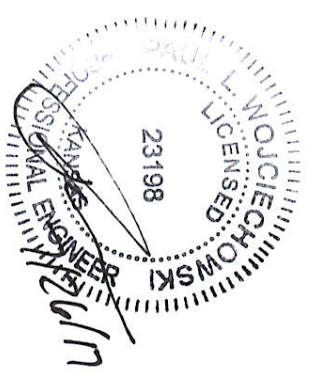

DESIGNED:	REVISIONS:
REVIEWED:	NO. DATE ITEM
DRAWN:	1 05.09.17 MILEAGE AND SIGN 23124 ADDITION
PROJECT NO.:	2 07.11.17 WAYFINDING DESIGN INTENT
SCALE:	AS SHOWN

711 SE Grand Avenue
Portland, Oregon 97211
p 503.230.8862 f 503.230.8862
www.altaplanning.com

KEY NOTES:
 Reference Wichita Wayfinding Plan for dimensions, materials, and construction notes for the roadway directional signs.
 Reference Wichita Wayfinding Plan for all colors, text, and logo information.
 All improvements shall occur within public right of way. City to verify and approve final location.
 City to field verify location prior to installation.
 Contractor to verify exact locations for all underground and overhead utilities prior to installations and avoid all.
 Contractor to calculate all mileage data; locations are approved by project owner.

City of Wichita
Master Bicycle Plan
 Wichita, Kansas