
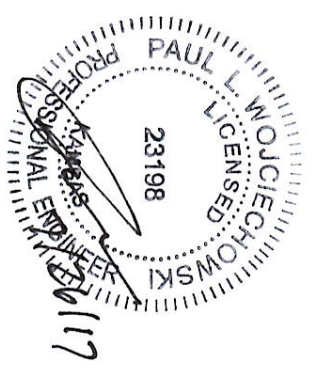


SIGN SCHEDULE

| SIGN ID | TRAVEL DIRECTION | SIGN TYPE | ARROW DIRECTION | DESTINATION NAME | CODE | MILES | TRAVEL TIME (MIN) | PHASE | NOTES |
|---------|------------------|------------------------|-----------------|-------------------|------|-------|-------------------|-------|-----------------|
| 2.1 | Southbound | On Street Directional | S | Shopping & Dining | | 0.5 | 3 | 1 | Towne West Mall |
| | | | L | Downtown | | 3.1 | 19 | 1 | Waco & 1st |
| | | | R | Kiwanis Park | | 0.1 | 1 | 1 | Waco & 1st |
| 2.2 | Eastbound | On Street Confirmation | S | Downtown | | 3.1 | 19 | 1 | Waco & 1st |
| | | | R | Downtown | | 3.1 | 19 | 1 | Waco & 1st |
| 2.3 | Northbound | On Street Directional | R | Downtown | | 3.1 | 19 | 1 | Waco & 1st |
| | | | L | Kiwanis Park | | 0.1 | 1 | 1 | Waco & 1st |

WAYFINDING DETAIL

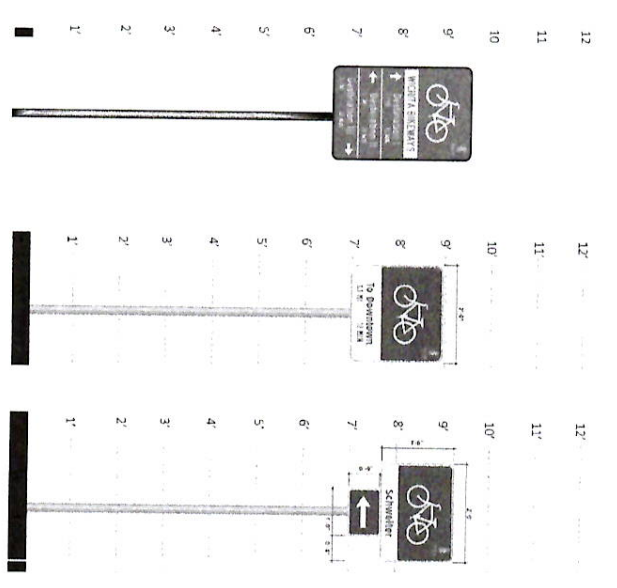

ON-STREET DIRECTIONAL ON-STREET CONFIRMATION TURN SIGN

| DESIGNED: | REVISIONS |
|--------------|---|
| REVIEWED: | NO DATE ITEM |
| DRAWN: | 1 05.09.17 MILEAGE AND SIGN 2324 ADDITION |
| PROJECT NO.: | 2 07.11.17 WAYFINDING DESIGN INTENT |
| SCALE: | AS SHOWN |

alta
PLANNING + DESIGN
www.altaplanning.com

711 SE Grand Avenue
Portland, Oregon, 97211
p.503.239.8592 f.503.239.8582

KEY NOTES:
 Reference Wichita Wayfinding Plan for dimensions, materials, and construction notes for the roadway directional signs.
 Reference Wichita Wayfinding Plan for all colors, text, and logo information.
 All improvements shall occur within public right of way. City to verify and approve final location.
 City to field verify location prior to installation.
 Contractor to verify exact locations for all underground and overhead utilities prior to installation and avoid all conflicts.
 Contractor to calculate all message after state locations are approved by project owner.

City of Wichita
Master Bicycle Plan
 Wichita, Kansas