



SIGN SCHEDULE

SIGN ID	TRAVEL DIRECTION	SIGN TYPE	ARROW DIRECTION	DESTINATION NAME	CODE	MILES	TRAVEL TIME (MIN)	PHASE	NOTES
22.1	Southbound	On Street Directional	S	Wichita East High School		0.3	2	1	Madison and Douglas
			R	Old Town		0.8	5	1	2nd and Washington
			R	Downtown		1.0	6	1	2nd and RR
22.2	Westbound	On Street Directional	S	Old Town		0.8	5	1	2nd and Washington
			L	Wichita East High School		0.3	2	1	Madison and Douglas
			R	3rd Street Path		0.1	1	1	Madison and 3rd St
22.3	Northbound	On Street Directional	S	3rd Street Path		0.2	1	1	Ash and 3rd St
			L	Downtown		1.0	6	1	2nd and RR

WAYFINDING DETAIL

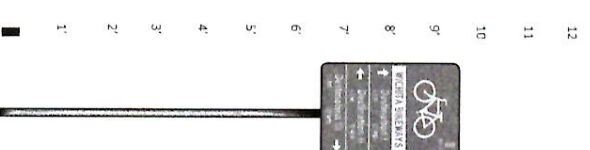

ON-STREET
DIRECTIONAL

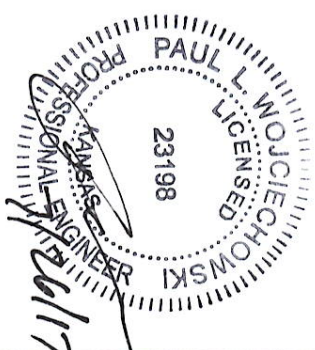

DESIGNED: _____

REVISIONS:

NO.	DATE	ITEM
1	05.09.17	MILEAGE AND SIGN 2324 ADDITION
2	07.11.17	WAYFINDING DESIGN INTENT

REVIEWED: _____

DRAWN: _____

PROJECT NO. _____

SCALE: AS SHOWN

711 SE Grand Avenue
Portland, OR 97204
p 503.230.9862 f 503.230.9862
www.altaplanning.com

KEY NOTES:

Reference Wichita Wayfinding Plan for dimensions, materials, and construction notes for the roadway directional signs.

All improvements shall occur within public right of way. City to verify and approve final location.

City to verify location prior to installation.

Contractor to verify exact locations for all underground and overhead utilities prior to installation and avoid all conflicts.

Contractor to calculate all mileage after state locations are approved by project owner.

City of Wichita
Master Bicycle Plan
Wichita, Kansas

SHEET NO.
22 OF 28