
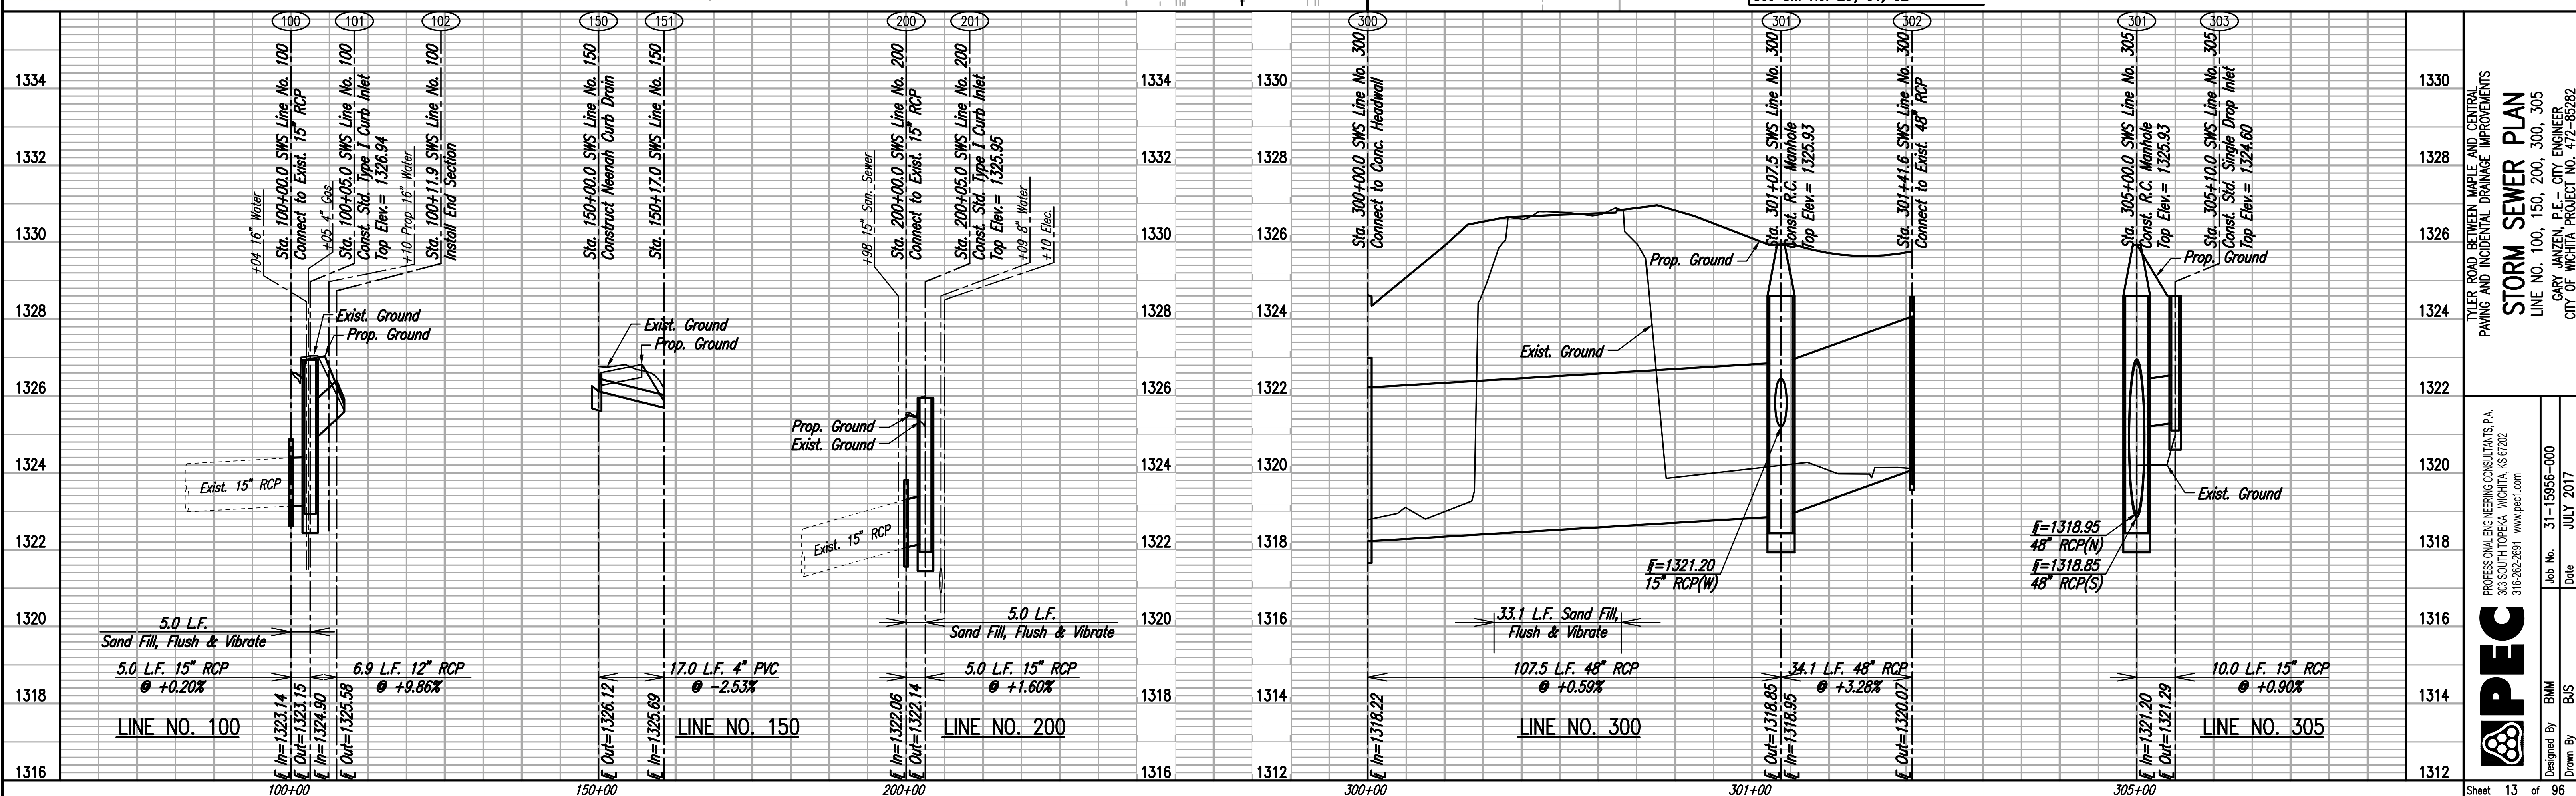
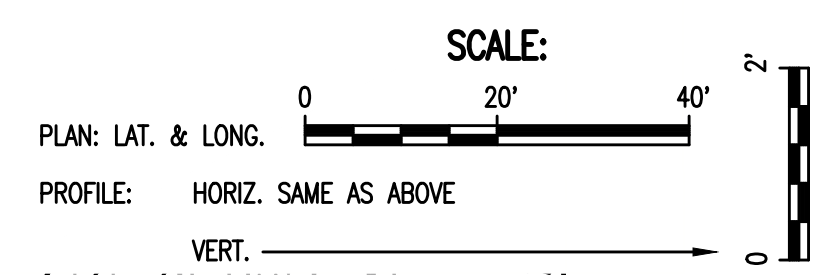
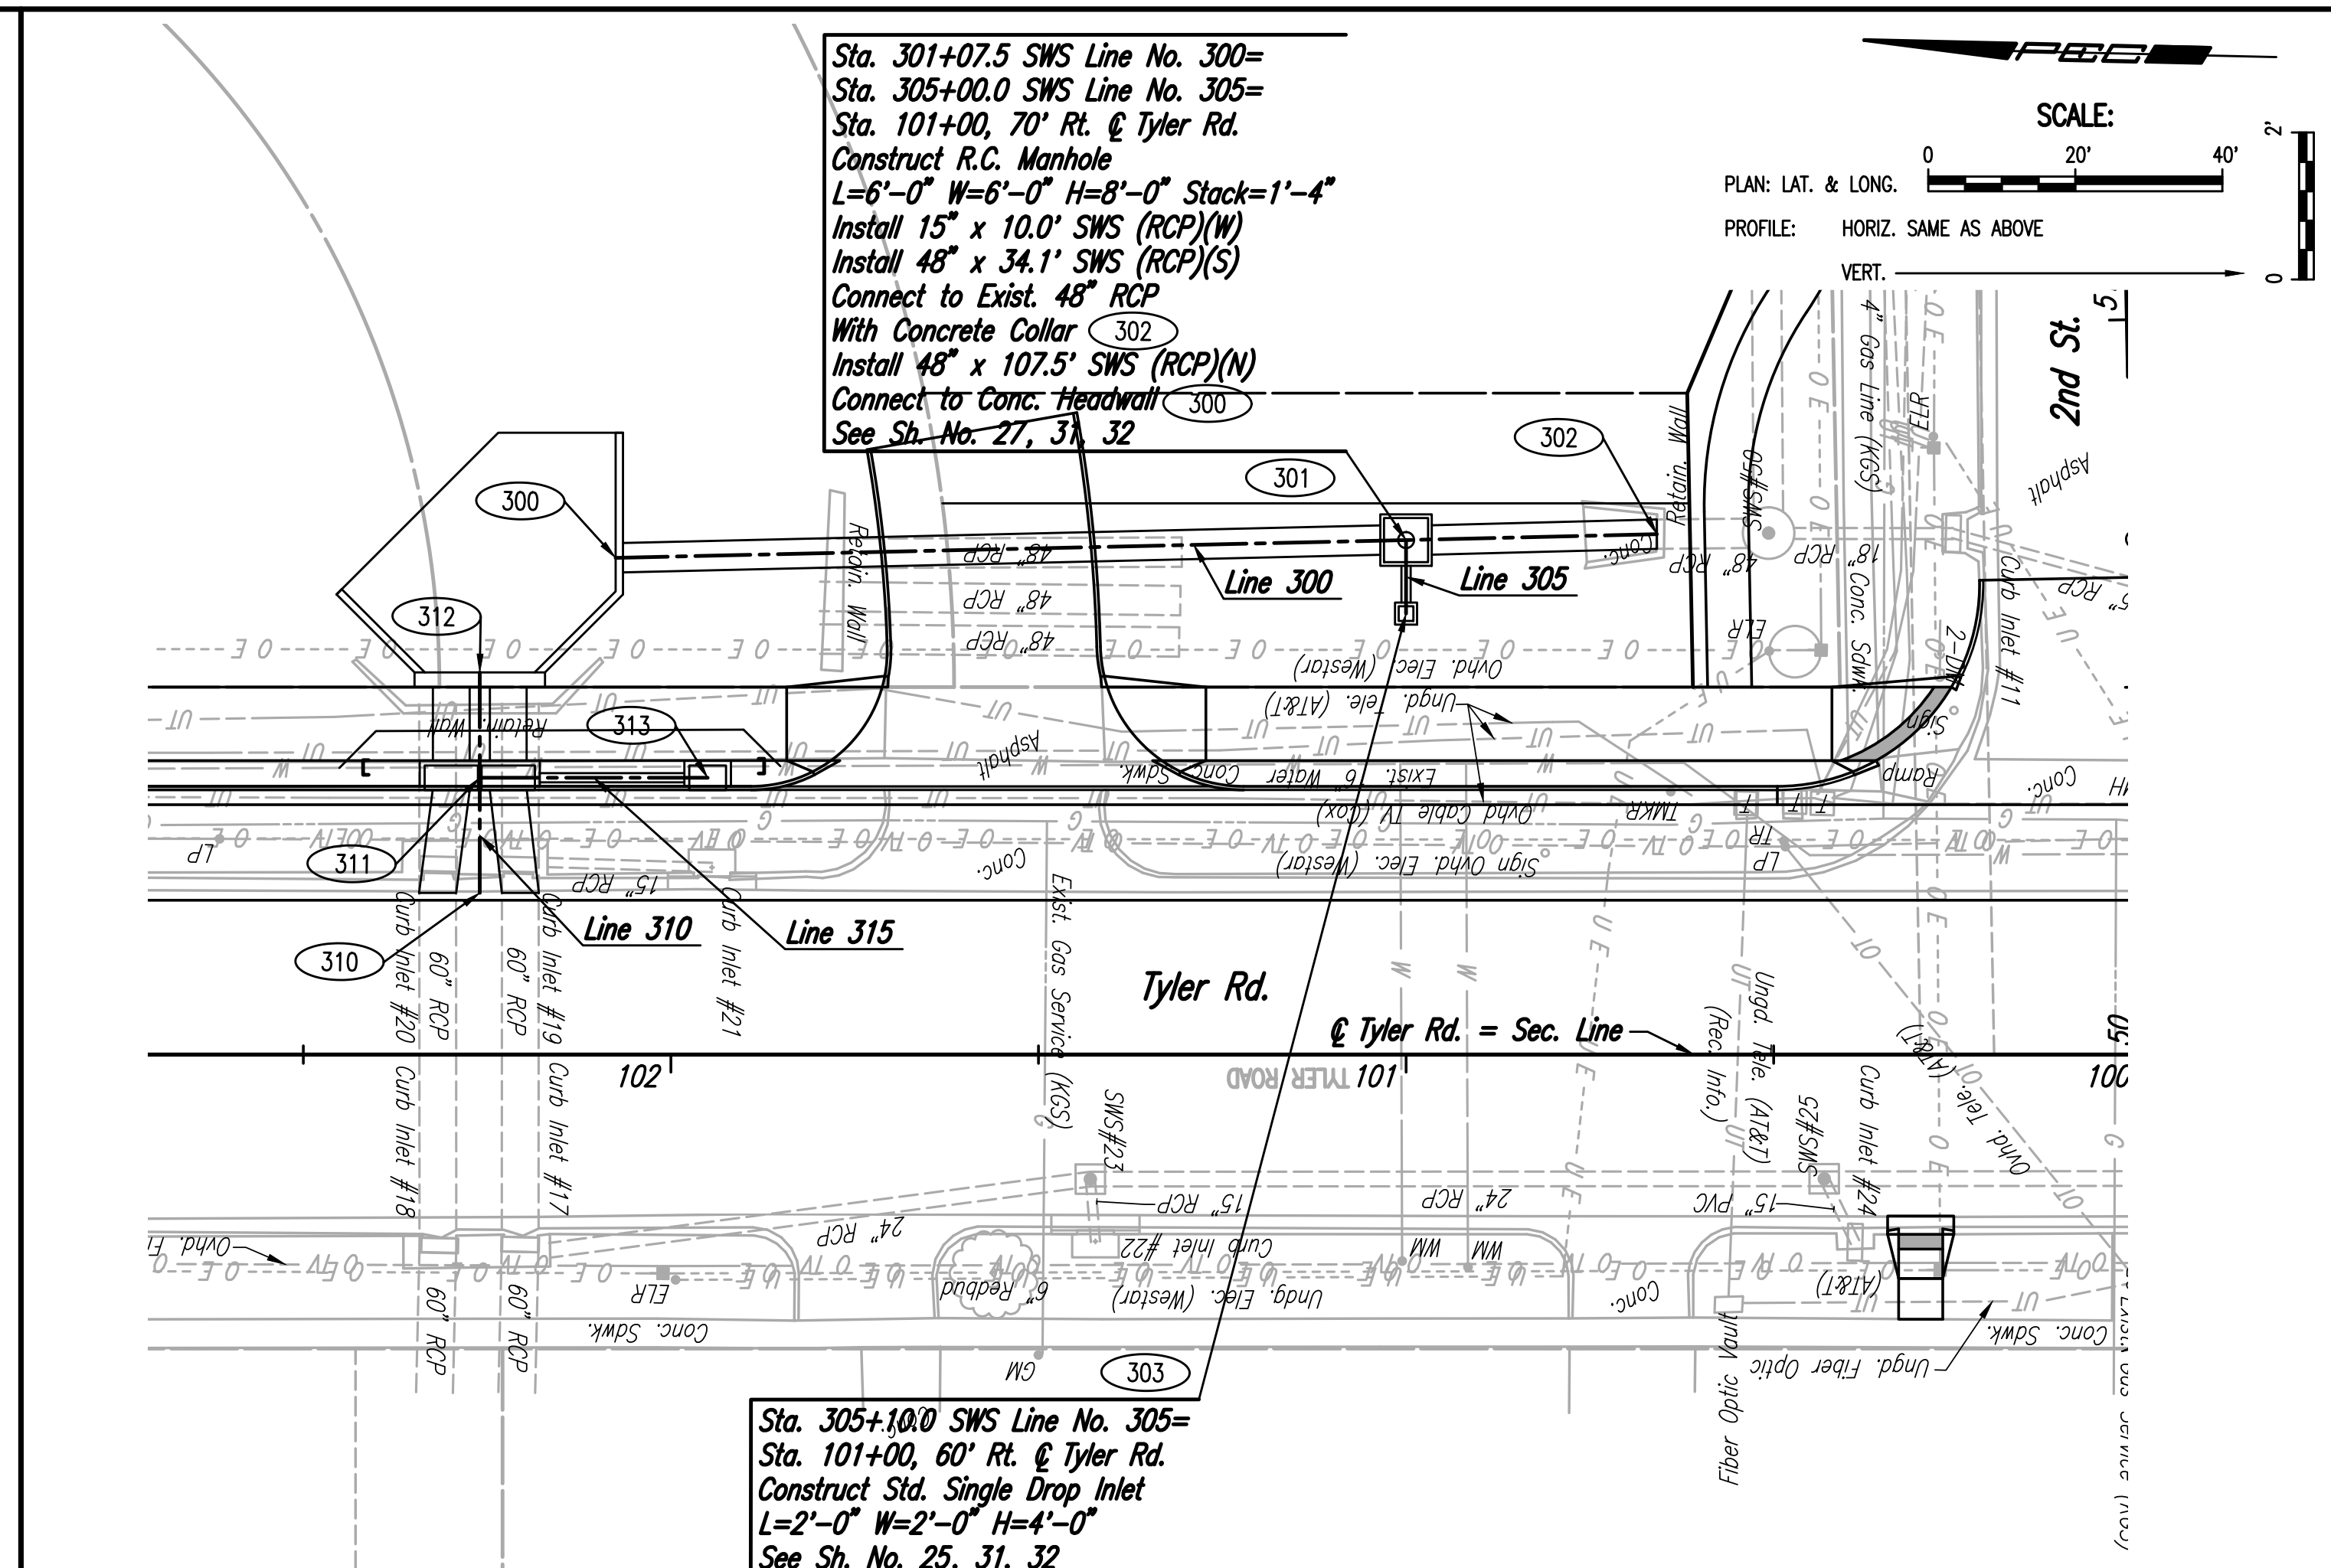


BY	DATE
CHECKED	CHECKED

BY	DATE
CHECKED	CHECKED

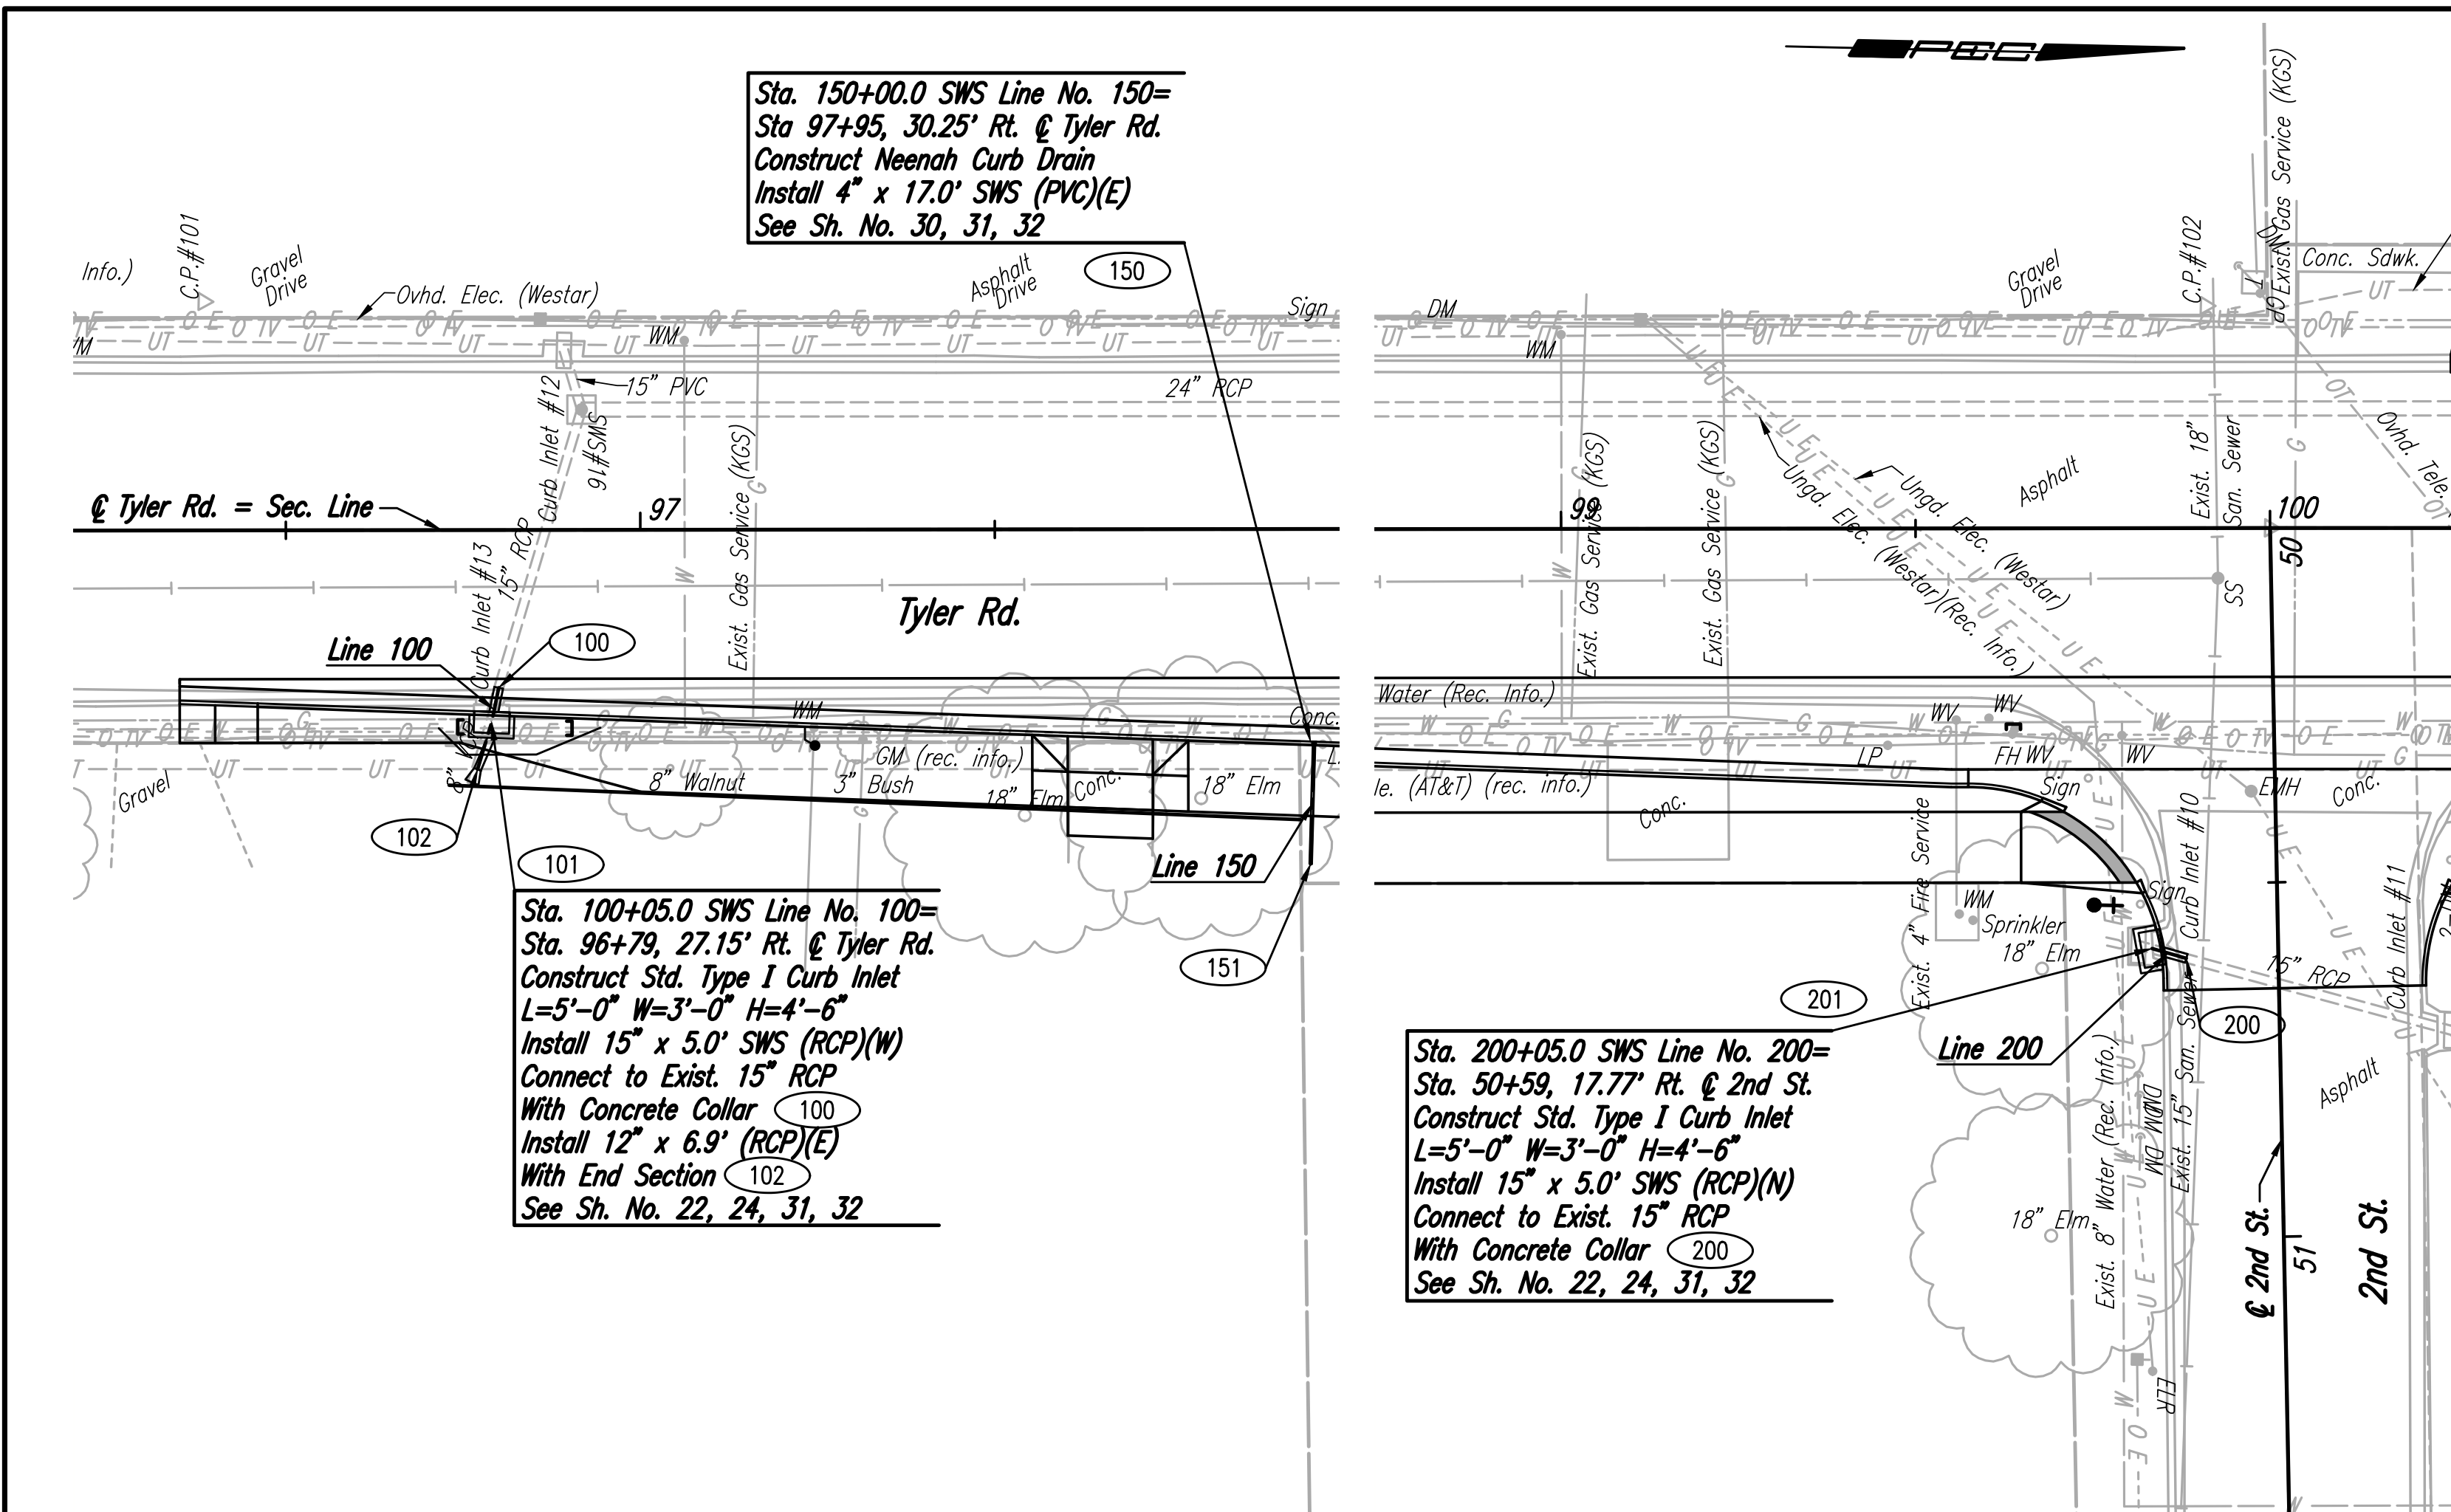

TYLER ROAD BETWEEN MAPLE AND CENTRAL  
PAVING AND INCIDENTAL DRAINAGE IMPROVEMENTS

**STORM SEWER PLAN**

LINE NO. 100, 150, 200, 300, 305

GARY JANZEN, P.E. - CITY ENGINEER

CITY OF WICHITA PROJECT NO. 472-85282

Job No. 31-15856-000  
Date JULY 2017

Designed by BMM  
Drawn by BUS

Sheet 13 of 96