
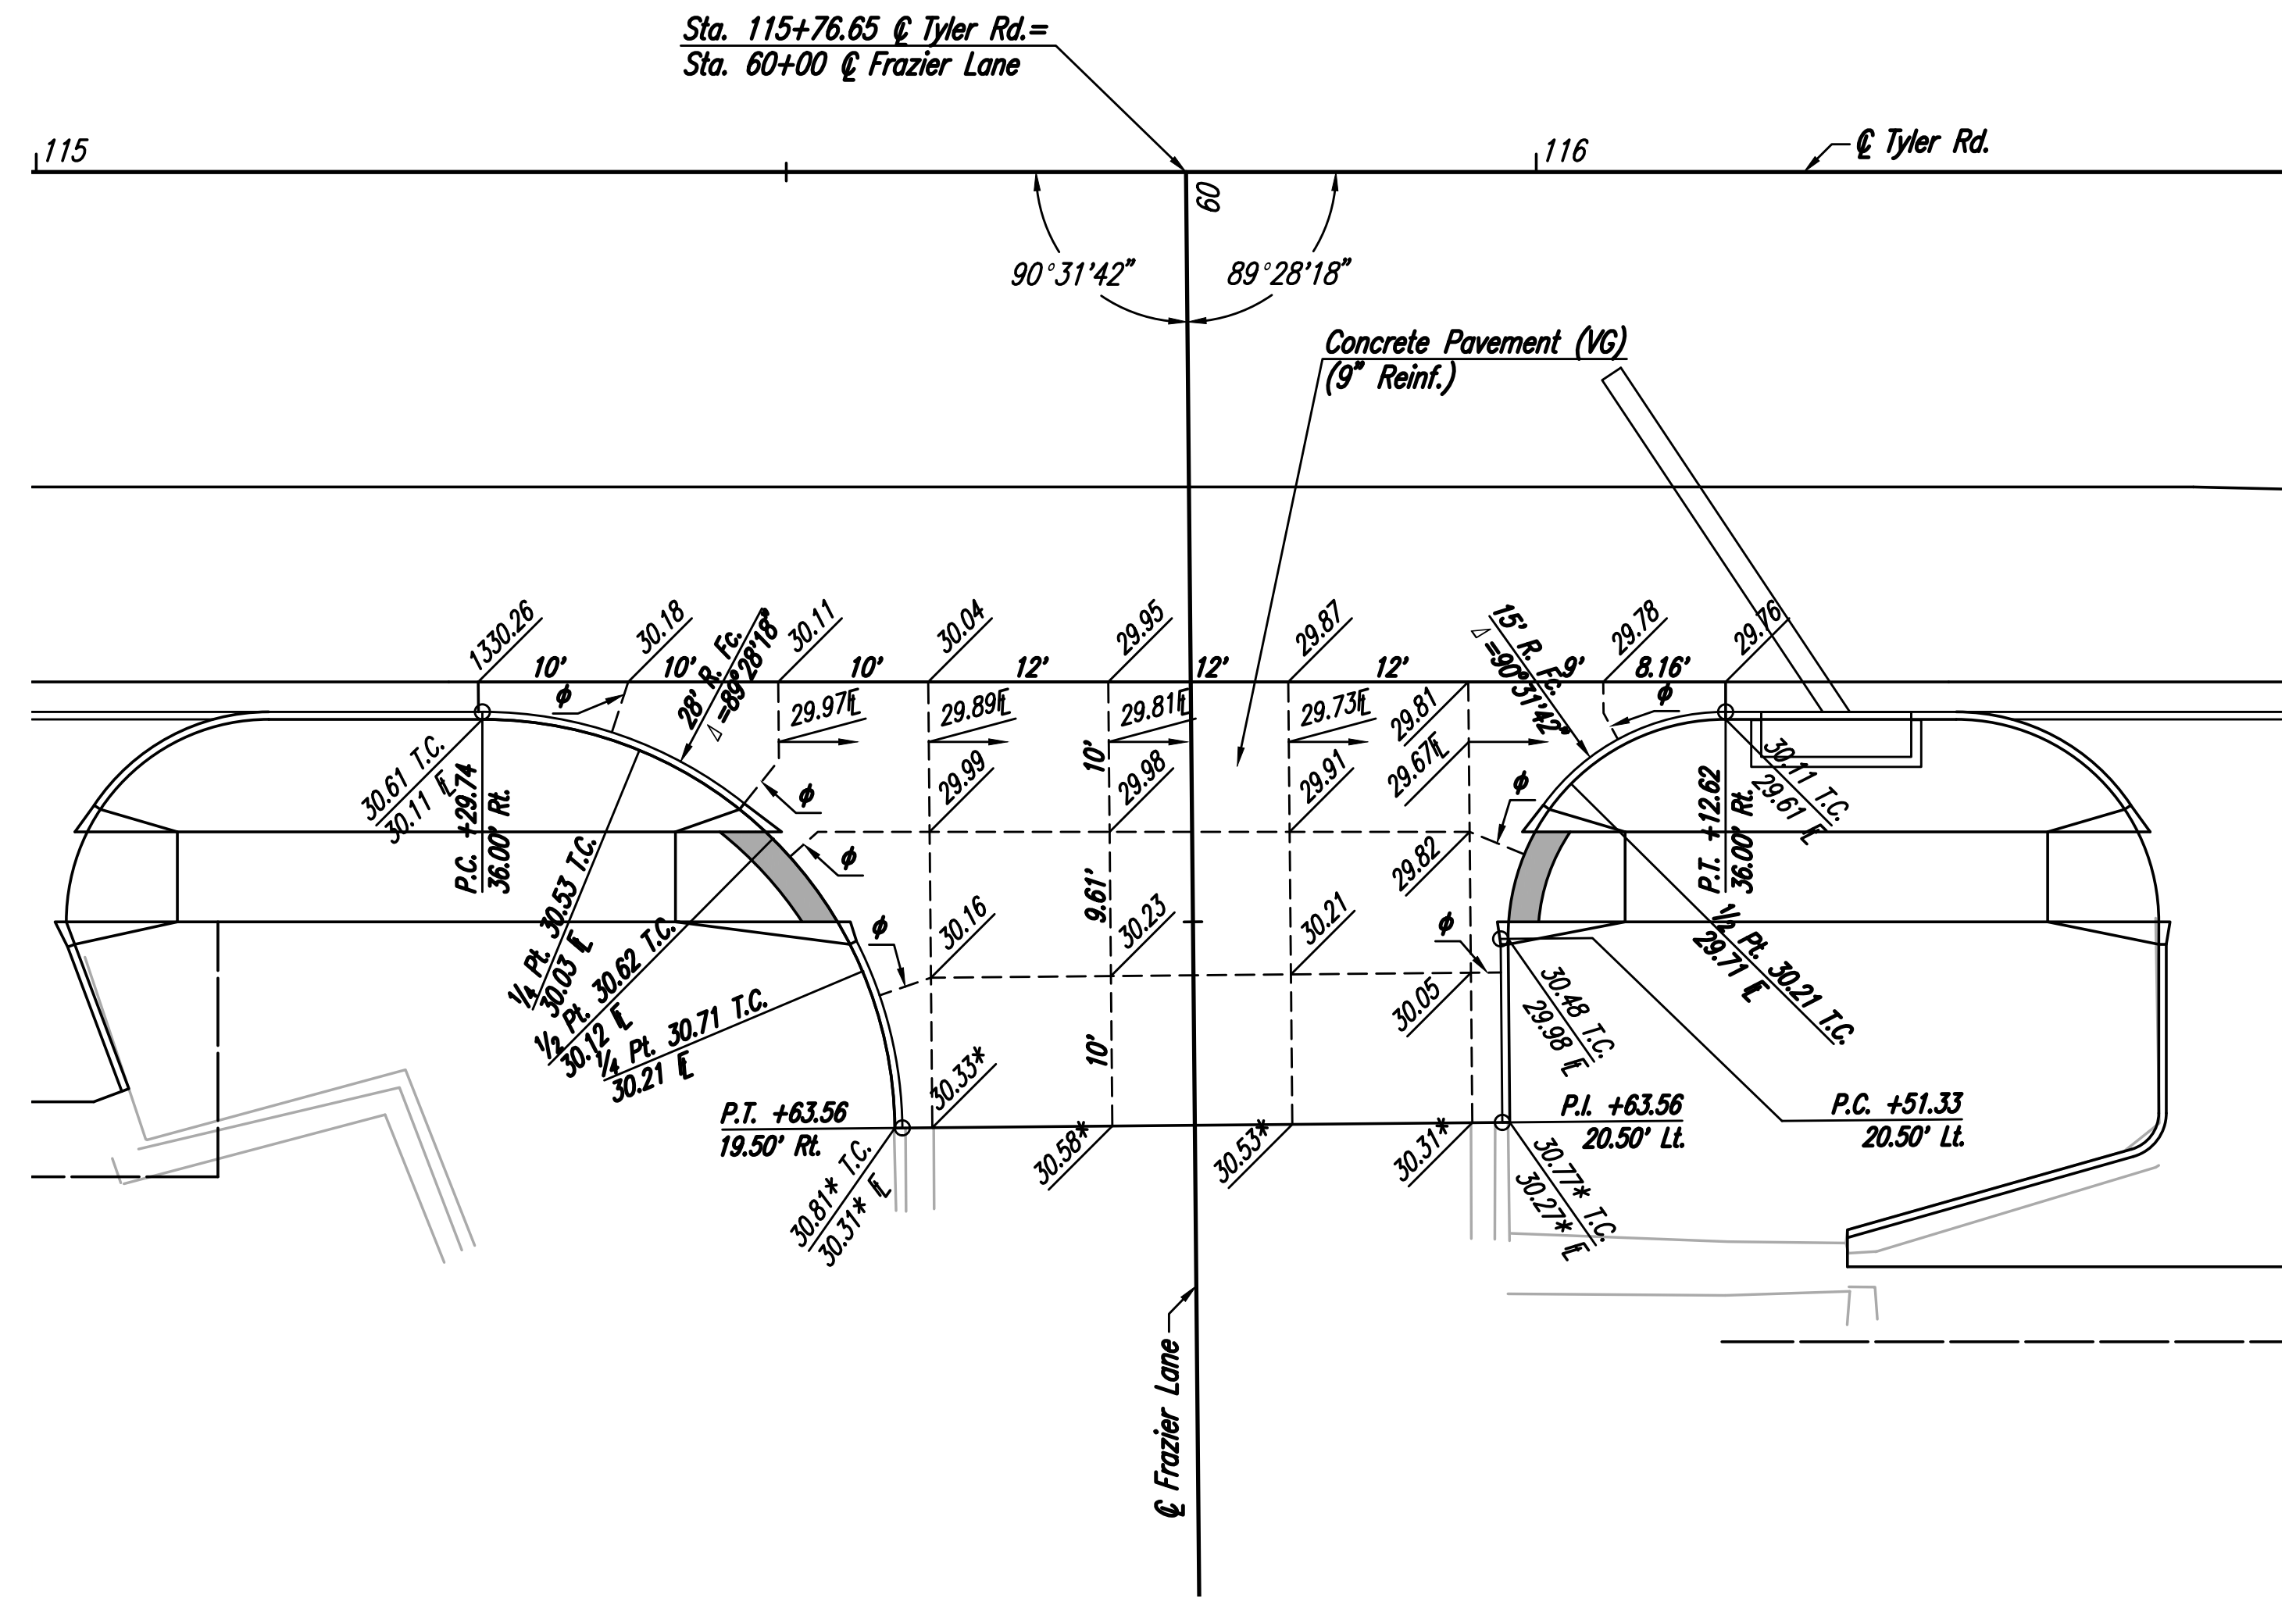


INTERSECTION 2ND. ST.

LEGEND

- Contraction Joint
- * Match Existing
- φ Omit Dowel or Tie Bars

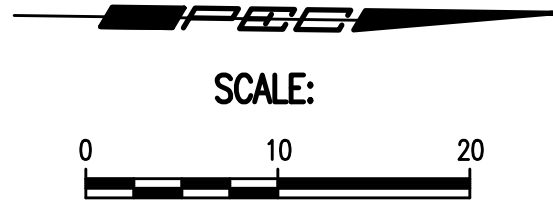

INTERSECTION FRAZIER LANE

LEGEND

- Contraction Joint
- * Match Existing
- φ Omit Dowel or Tie Bars

See Sh. 18 for Valley Gutter Details.

No.	Revision	By	Date
TYLER ROAD BETWEEN MAPLE AND CENTRAL PAVING AND INCIDENTAL DRAINAGE IMPROVEMENTS INTERSECTION DETAILS TYLER & 2ND, TYLER & FRAZIER GARY JANZEN, P.E. - CITY ENGINEER CITY OF WICHITA PROJECT NO. 472-85282			
		PROFESSIONAL ENGINEERING CONSULTANTS, P.A. 303 SOUTH TOPEKA WICHITA, KS 67202 316-262-2691 www.pec1.com	
Designed by	CKC	Job No.	31-15956-000
Drawn by	CP	Date	JULY 2017
			Sht. 16 of 96

Saved: 06-14-2017 10:05:36 AM by CP
 Plot Scale: 1:1 07-25-2017 10:37:30 AM by CP
 U:\Wichita-Civil\2015\15956\000\Muni-Trans\Drawings\15956-000-16C-Intersection Details