
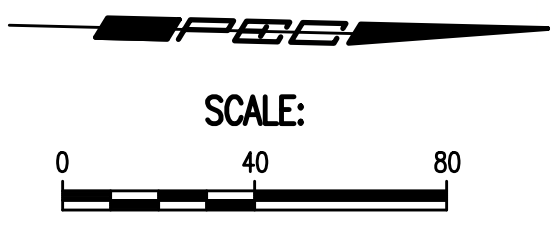


Saved: 07-25-2017 10:28:39 AM by CP
 Plot Scale: 1" = 40'-0" (1:1600)
 U:\Projects\Civil\2015\15956\Drawings\15956-000-596-LANDSCAPE PLAN 96

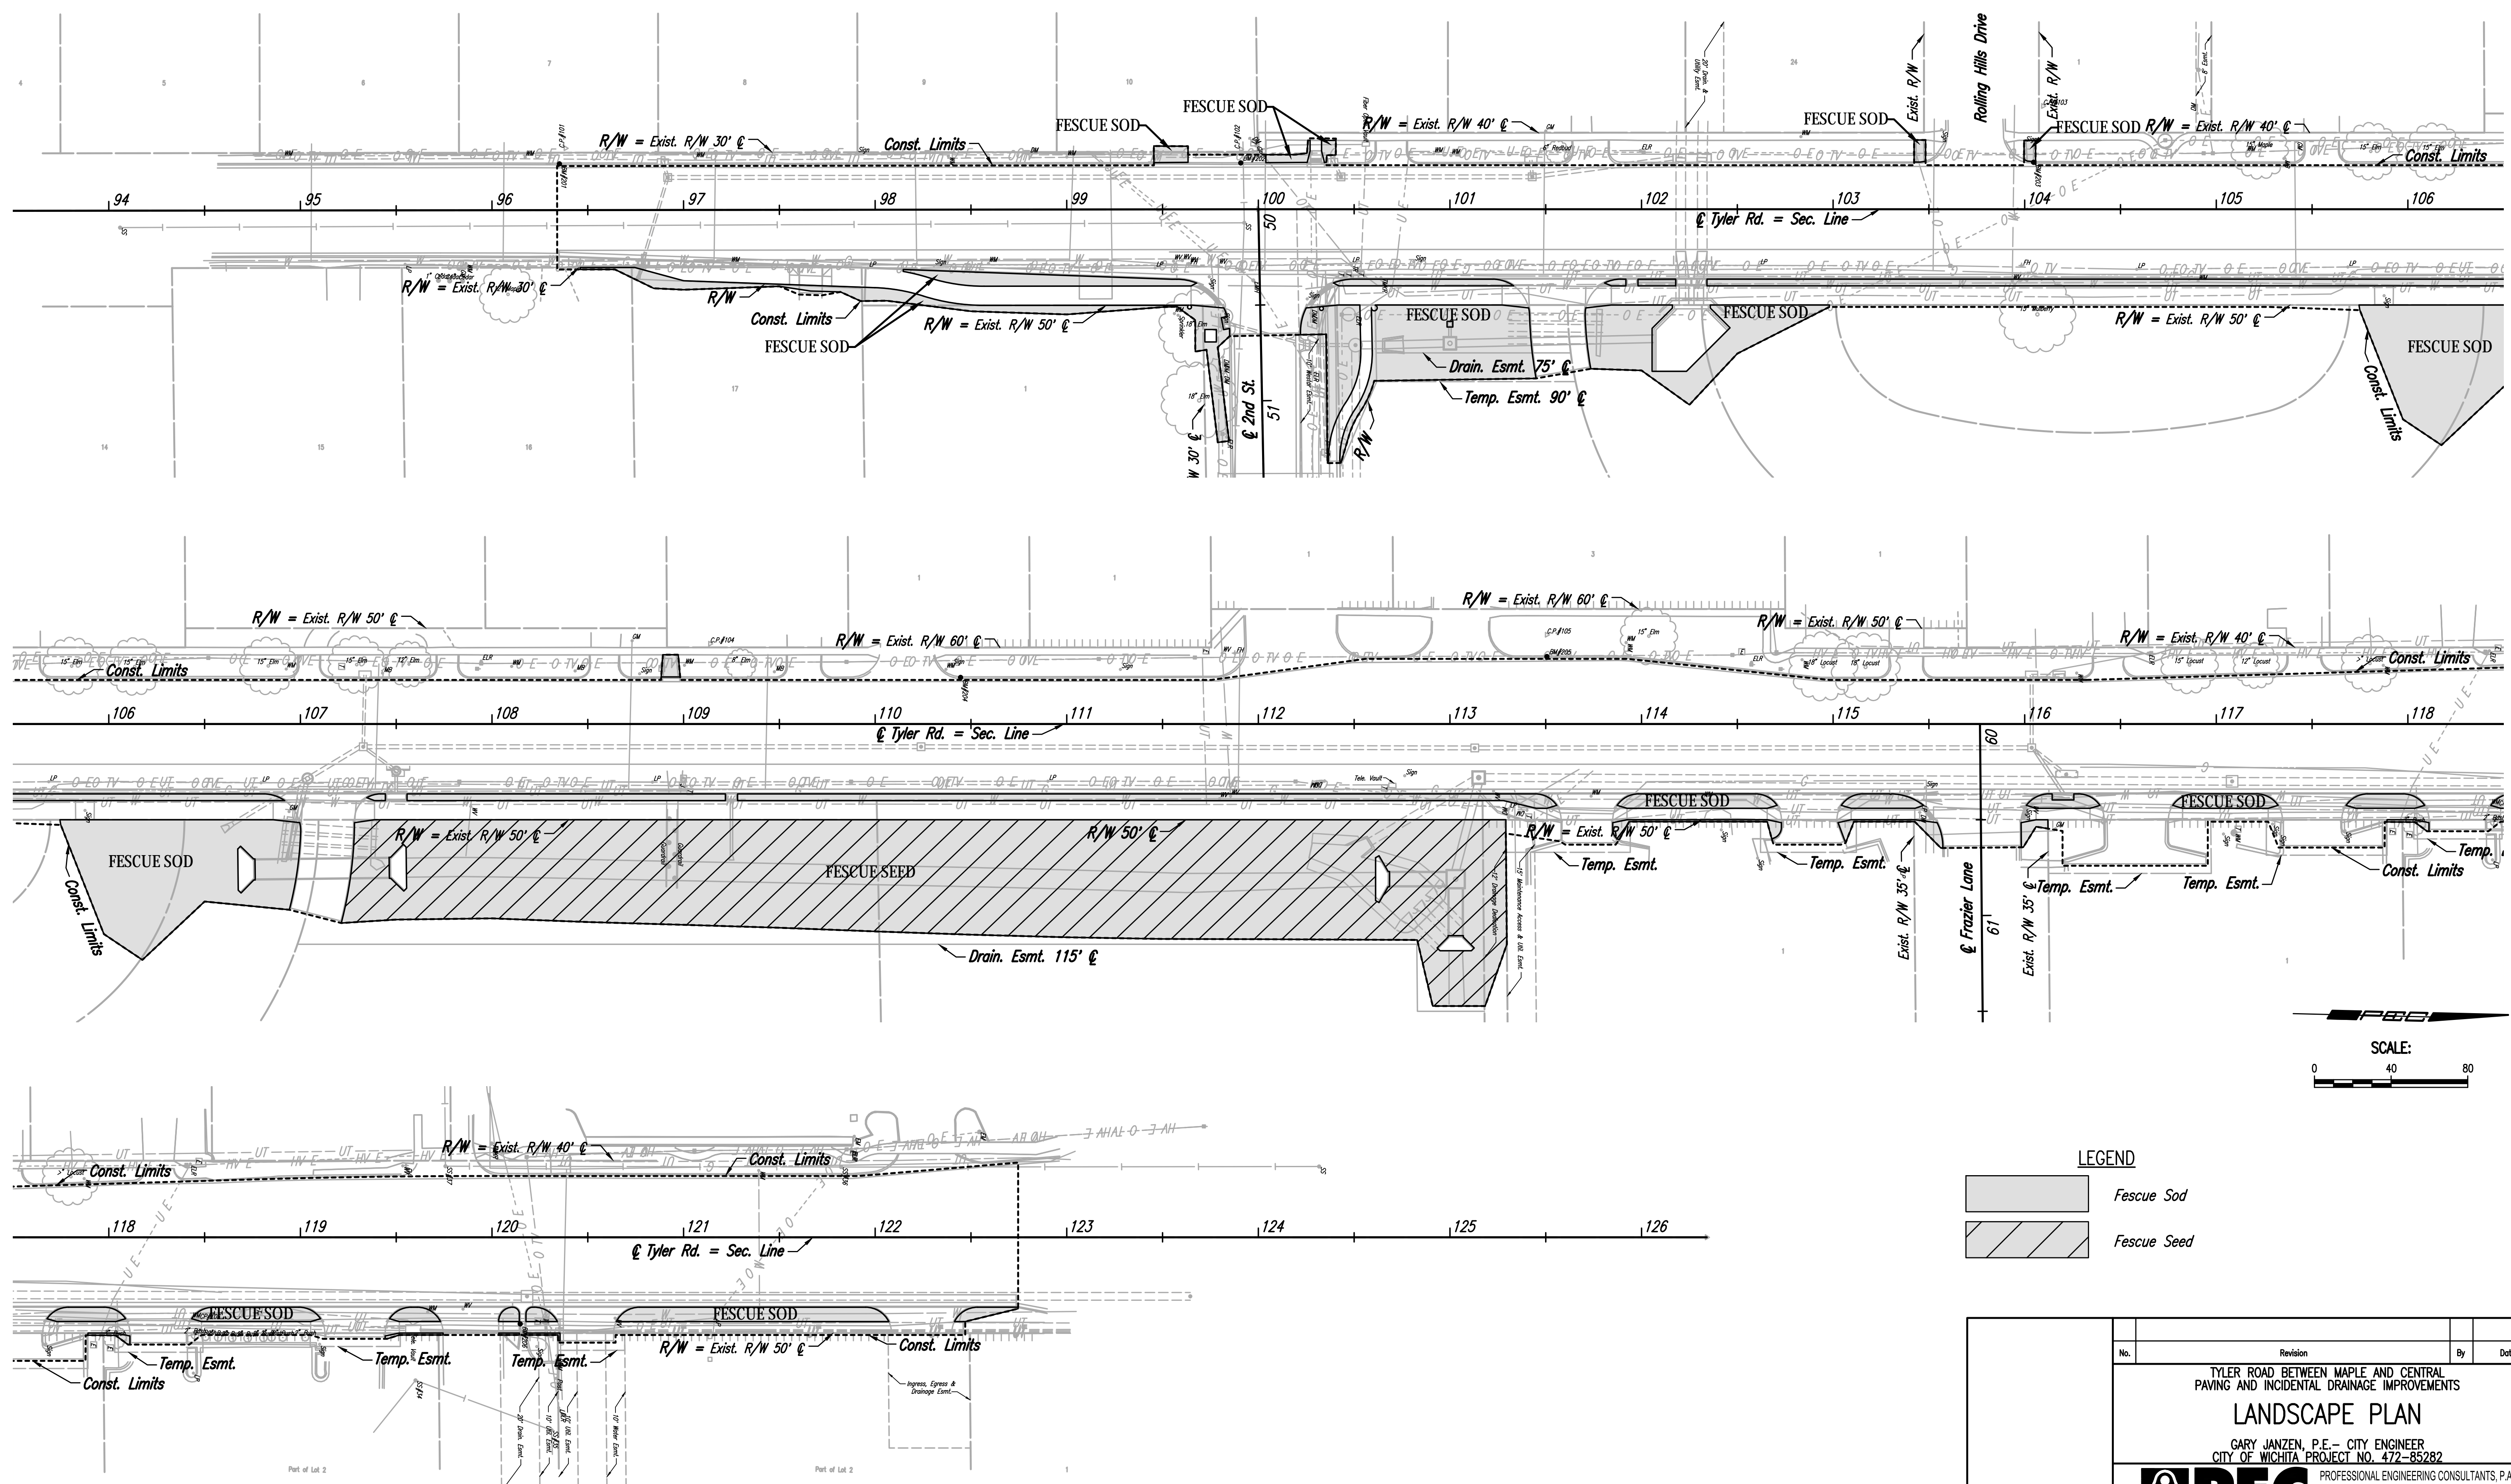

LEGEND

	Fescue Sod
	Fescue Seed

No.	Revision	By	Date
TYLER ROAD BETWEEN MAPLE AND CENTRAL PAVING AND INCIDENTAL DRAINAGE IMPROVEMENTS LANDSCAPE PLAN GARY JANZEN, P.E. - CITY ENGINEER CITY OF WICHITA PROJECT NO. 472-85282			
		PROFESSIONAL ENGINEERING CONSULTANTS, P.A. 303 SOUTH TOPEKA WICHITA, KS 67202 316-262-2691 www.pec1.com	
Designed by	CKC	Job No.	31-15956-000
Drawn by	CP	Date	JULY 2017
			Sht. 59 of 96